

KEY:

Proposed

Site Boundary

Amenity Lawn

Ornamental Shrub Planting

Native Structure Planting

Ornamental planting within Planter

Serpentine Landforms
Sown with Emorsgate EM4 Meadow Mixture
(for clay soils)

NOTES:

These are Employer's intended Requirements. Contractor's landscape architect to provide detailed setting-out of all herbaceous plants and bulb groups within each individual planting bed for approval by client team. This should be based on the principle of planting groups of 5-7 individual plants of the same species in random drifts.

Herbaceous planting mixes to include spring & summer bulb planting as follows:

Bulbs to be planted in single species groups:

- smaller height bulbs to be planted towards the front of planting beds

- medium height bulbs (Narcissus poeticus 'Actaea', Tulips & Alliums)

to be planted in drifts interweaving herbaceous planting throughout the middle of the beds.

Contractor's landscape architect to provide detailed setting-out of all bulb groupings for approval by client team.

Bulb species:

- 220No. Allium 'Purple Sensation' - rate 20/group

- 220No. Allium sphaerocephalon - rate 20/group

- 550No. Anemone blanda (mixed colours) - rate 50/group

- 550No. Chionodoxa forbesii - rate 50/group

- 550No. Crocus 'Flower Record' - rate 50/group

- 550No. Crocus 'Jeanne d'Arc' - rate 50/group

- 550No. Crocus 'Pickwick' - rate 50/group

- 550No. Crocus 'Yellow Mammoth' - rate 50/group

- 880No. Galanthus nivalis - rate 80/group

- 550No. Muscari armeniacum - rate 50/group

- 275No. Narcissus 'Hawera' - rate 25/group

- 220No. Narcissus poeticus 'Actaea' - rate 20/group

- 220No. Narcissus 'Spring Dawn' - rate 20/group

- 275No. Narcissus 'Tête à Tête' - rate 20/group

- 220No. Tulipa 'Angelique' - rate 20/group

- 220No. Tulipa 'Apeldoorn' - rate 20/group

- 220No. Tulipa 'Ballerina' - rate 20/group

- 220No. Tulipa 'China Pink' - rate 20/group

- 220No. Tulipa 'Golden Apeldoorn' - rate 20/group

- 220No. Tulipa 'Sorbet' - rate 20/group

NOTES

- For planting schedules please refer to drawing PW1605_L6

- For tree planting specification please refer to the soft landscape specification.

GENERAL NOTES

1. Scaled dimensions must not be taken from this drawing.

2. This drawing must be read in conjunction with all relevant drawings, documents and information prepared by the Landscape Architect, other consultants and specialists.

3. Any discrepancy on this drawing must be referred to the Landscape Architect and clarification obtained prior to any works commencing.

4. All dimensions must be checked on site before commencing works or prior to the preparation of drawings by other consultants.

Existing trees RPA - Any cultivation required within the RPA will be done by hand, and only soil approved added to existing soil. Any roots that are come across to be left in situ.

The area within the RPA of the existing Oak tree not to have any additional topsoil added. Any planting within the RPA to have any cultivation required to be done by hand, and only soil improved added to the existing soil.

The area within the RPA of the existing Oak tree not to have any additional topsoil added. Any planting within the RPA to have any cultivation required to be done by hand, and only soil improved added to the existing soil.

Mix 7-35 739 sq m
14-Astrantia major 'Alba'
14-Euphorbia wallichii
14-iris sibirica 'Silver Edge'
21-Geranium sylvaticum 'Birch Lilac'
21-Cenolophium denudatum
14-Hakonechloa macra
10-Anthriscus sylvestris 'Ravenswing'
29-Aquilegia Songbird 'Dove'

Mix 12-30 975 sq m
19-Asilbe 'Deutschland'
19-Salvia nemorosa 'Caradonna'
25-Hosta crispa
12-Rosa 'Skyark'
12-Achillea millefolium 'White Yarrow'
19-Geranium 'Rozanne'
19-Geranium sanguineum 'Max Frei'

Mix 14
55-Panax paniculata 'Bright Eyes'
44-Echinops bannaticus 'Taplow Blue'
33-Rudbeckia hirta 'Cherry Brandy'
33-Geranium psalmemon
22-Symphytichum novi-belgii 'Jenny'
11-Baptisia australis
11-Veronica virginicum 'Fascinator'
11-Verbena bonariensis

Mix D (low - shady) 14.742 sq m
27-Ajuga reptans 'Catlin's Giant'
13-Tarella 'Spring Symphony'
13-Carex oshimensis 'Evergold'
13-Euonymus fortunei 'Emerald Gaiety'
13-Pachysandra terminalis 'Green Carpet'
13-Vinca minor 'Gertrude Jekyll'
7-Epidendrum rubrum
7-Hebebois orientalis


Mix 7-24 367 sq m
10-Astrantia major 'Alba'
10-Euphorbia wallichii
10-iris sibirica 'Silver Edge'
15-Geranium sylvaticum 'Birch Lilac'
15-Cenolophium denudatum
10-Hakonechloa macra
10-Anthriscus sylvestris 'Ravenswing'
19-Aquilegia Songbird 'Dove'

Mix -2-26 955 sq m
16-Kniphofia 'Percy's Pride'
16-Arctotis x hybrida 'Flame'
16-imperata cylindrica 'Red Baron'
24-Eryngium 'zabelli 'Jos Ejking'
24-Phoridium tenax 'Purpleum'
24-Achillea millefolium 'Moonshine'
24-Salvia 'Caradonna'
16-Geranium 'Johnson's Blue'

Mix D (low - shady) 15.009 sq m
27-Ajuga reptans 'Catlin's Giant'
14-Tarella 'Spring Symphony'
13-Carex oshimensis 'Evergold'
13-Euonymus fortunei 'Emerald Gaiety'
13-Pachysandra terminalis 'Green Carpet'
13-Vinca minor 'Gertrude Jekyll'
7-Epidendrum rubrum
7-Hebebois orientalis

Portus+whitton
landscape architects

Portus+Whitton
58 Ashcroft Road, Cirencester
Gloucestershire GL7 1QX
T: 01285 644335 F: 01285 644336
E: contact@portusandwhitton.co.uk

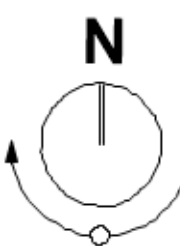

client
Anchor Hanover Group

project
St Andrew's Park Extra Care Development

Soft Landscape - Herbaceous Shrub Planting Plan

scale	scale at size	date	project no.	prof.	sig. no.	rev.
1:100	A0	JUL 2019	1605	L	5	D

The contents of this drawing are the copyright of PORTUS & WHITTON

purpose of issue
DISCHARGE OF CONDITIONS

REVISIONS		
Rev* -	First Issue	29.08.19
Rev A -	planted updated to new layout.	30.09.19
Rev B -	minor updates for new layout	27.11.19
Rev C -	Drawing issued for discharge of conditions	10.03.20
Rev D -	Notes added about work within the existing RPA.	11.06.20