


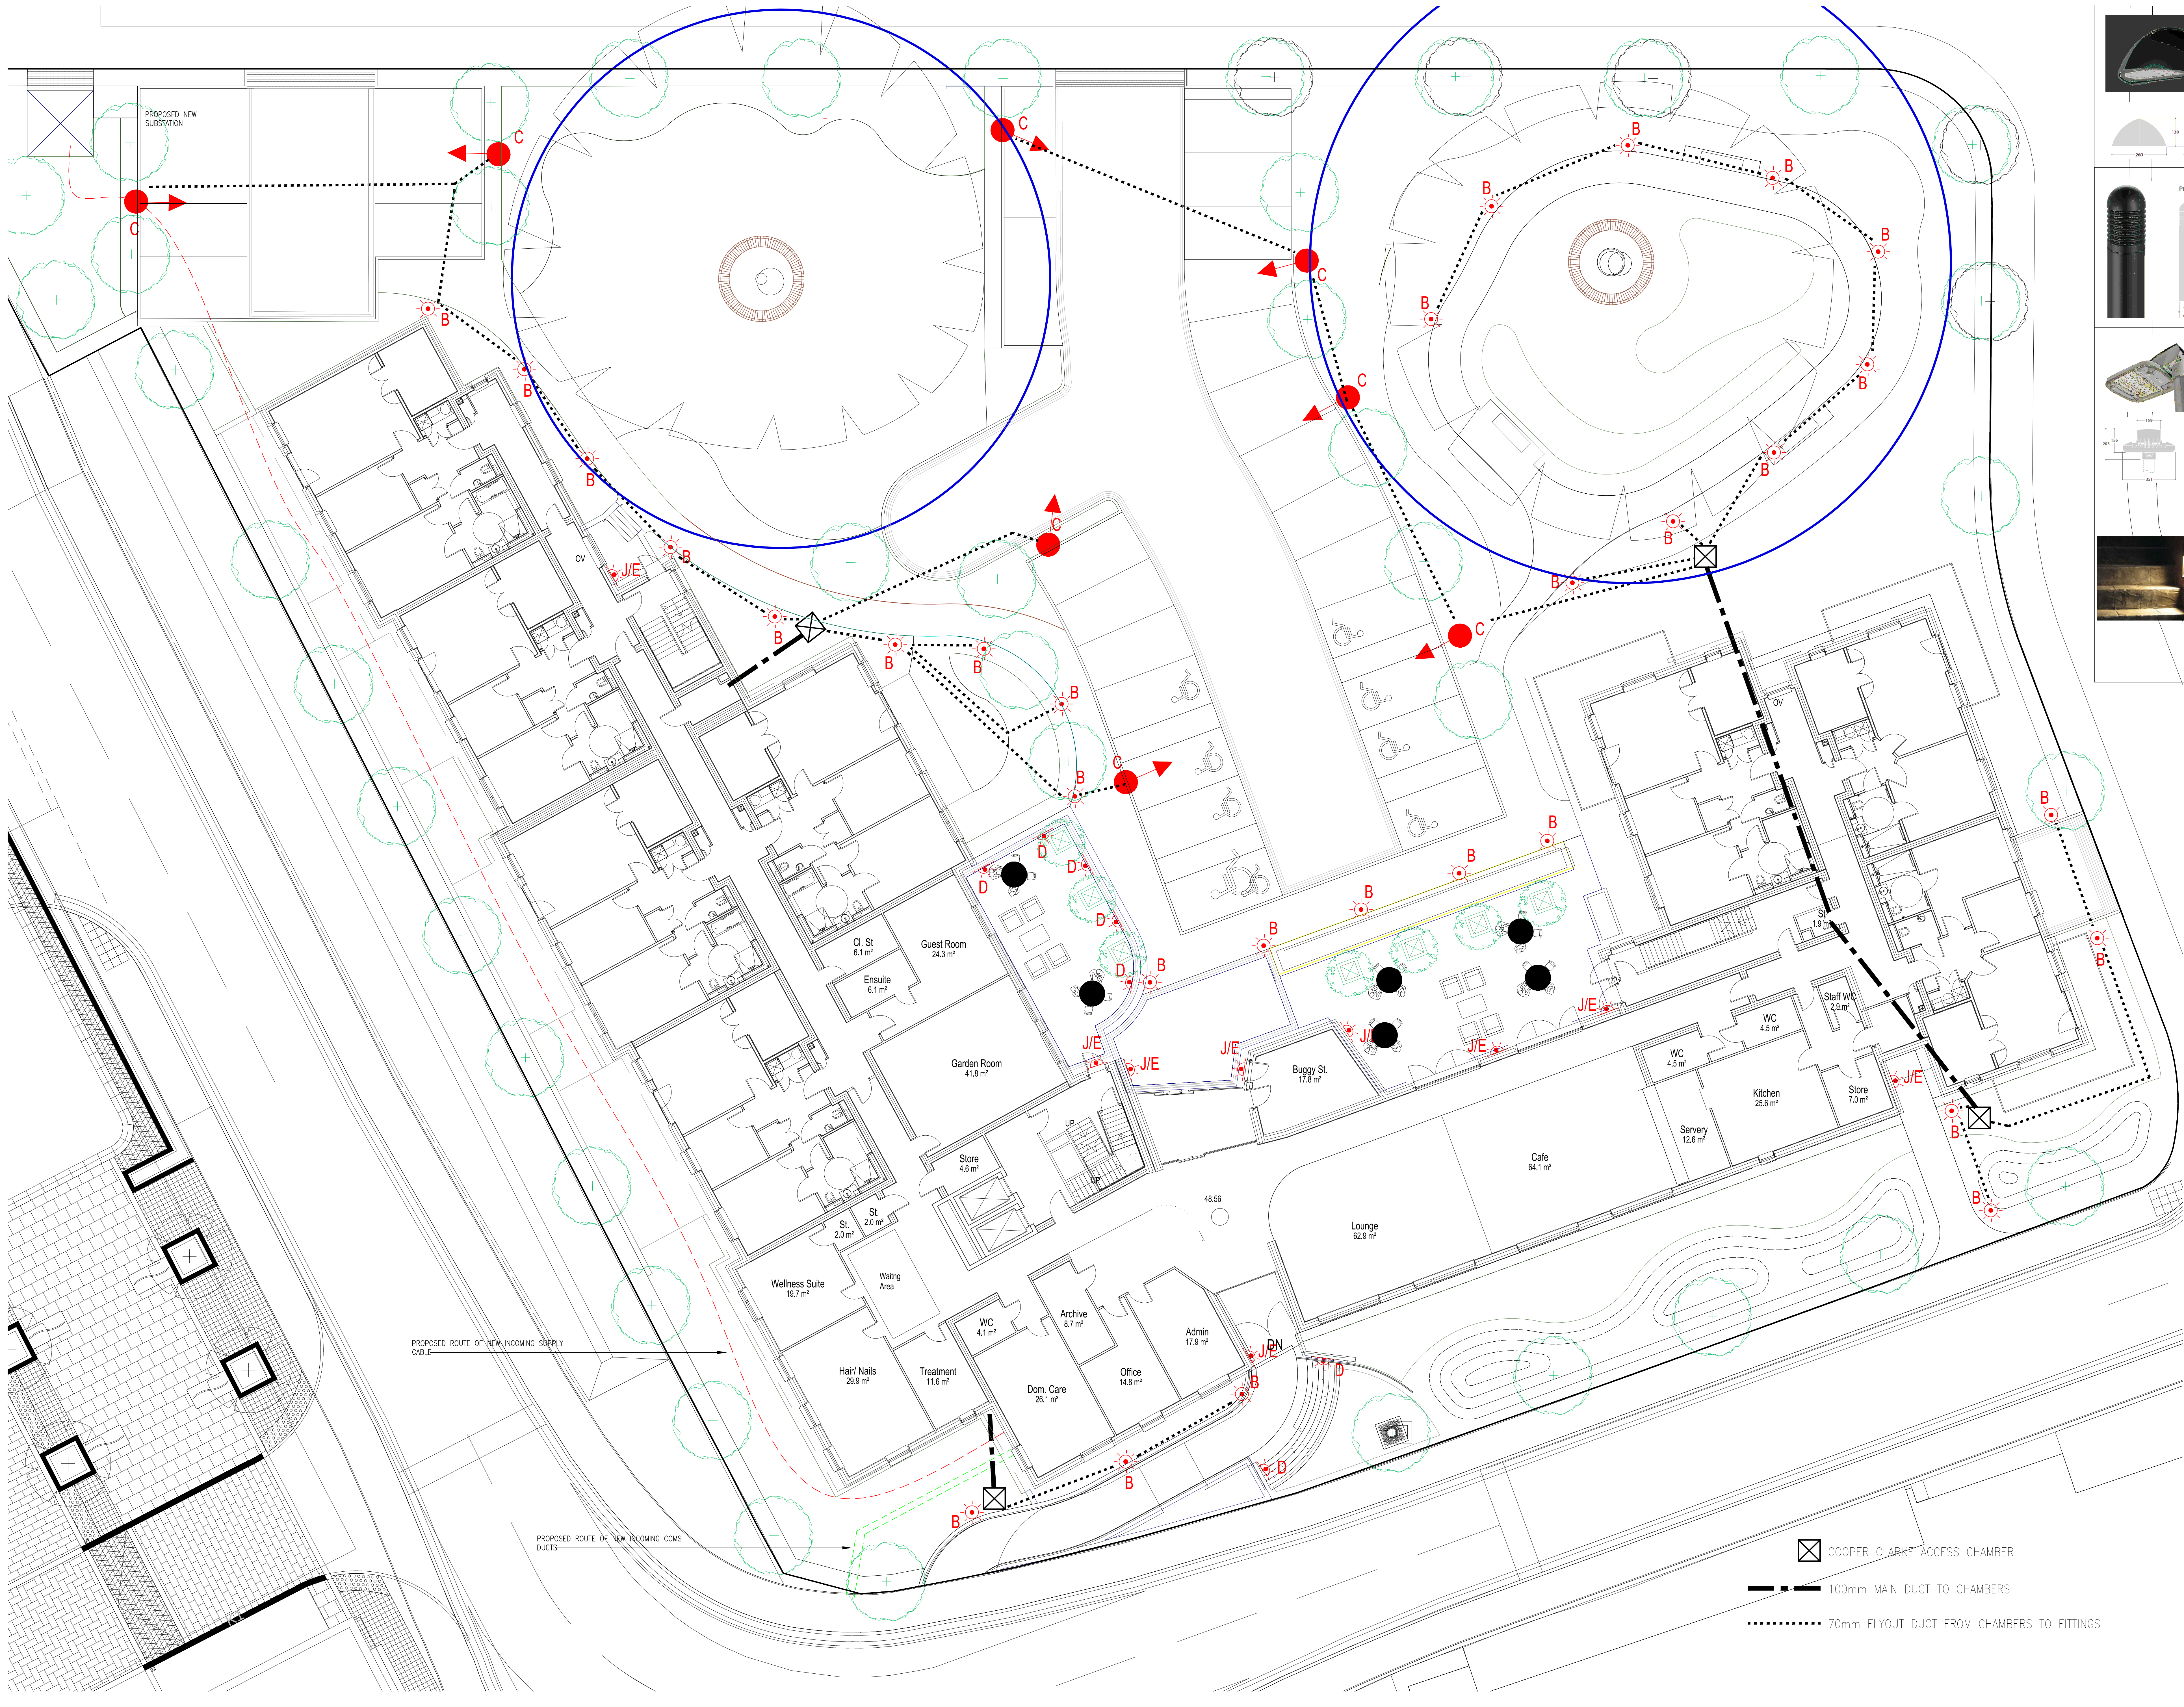

LIGHTING FITTING LEGEND

TYPE J & JE FITTING

WALL MOUNTED LIGHT FITTING AS PER THORLUX LIGHTING REALTA. COMPLETE WITH LED LAMP INSTALLED TO EXIT DOWNWAYS AS INDICATED. LIGHT FITTING ALSO PROVIDE INTEGRATED EMERGENCY LIGHTING UNIT TO PROVIDE ESCAPE LIGHTING. FITTING MOUNTED AT 2.4 MTRS AFFL. HIGH QUALITY ALUMINIUM BODY FINISHED IN BLACK. COMPLETE WITH LOW GLARE DOWNWARD LIGHT OFFUSER ZERO UPWARD LIGHT AND MINIMAL SPILL LIGHT.

TYPE B FITTING

GROUND MOUNTED ROLL-UP LIGHT FITTING AS PER THORLUX LIGHTING PROBE. COMPLETE WITH 2MM LED LAMP INSTALLED TO PERIMETER PATHWAYS AS INDICATED. HIGH QUALITY ALUMINIUM BODY FINISHED IN BLACK. COMPLETE WITH LOW GLARE DOWNWARD LIGHT OFFUSER ZERO UPWARD LIGHT.

TYPE C FITTING

COLUMN MOUNTED LIGHT FITTING AS PER THORLUX STARBREAM FITTING WITH ROW LED LAMP MOUNTED AT 5 MTRS TO DOWNWARD STEEL LIGHTING COLUMN IN SELF COLOUR OR TO RECEIVE PAINT FINISH THIC. LIGHTING FITTING HAS ZERO UPWARD LIGHT EMISSION AND HAS AREA REFLECTOR. 100,000 HOUR LIFE WITH AN EFFICIENCY OF 100 LUMENS PER CIRCUIT WATT. MADE FROM HIGH QUALITY ALUMINIUM BODY FINISHED IN GRAPHITE. STEEL LIGHTING QUADRAT WITH LED 9W.

TYPE D FITTING

LOW LEVEL RECESSED GROUND MOUNTED LED LUMINAIRE TO LIGHT PATH EDGE WAYS AND PRODUCE LOW LEVEL FEATURE LIGHTING TO WALKWAYS IN GARDEN AREAS. HIGH QUALITY DIE-CAST ALUMINIUM BODY FINISHED IN GRAPHITE. STEEL LIGHTING QUADRAT WITH LED 9W.

Drn: D.I.A	Date: Jan 19	Scale:
Chkd: R.B	Date: Jan 19	1:200@A0
Project Title: ANCHOR HOUSING PROPOSED DEVELOPMENT UXBIDGE		
Drawing Title: PROPOSED EXTERNAL ELECTRICAL INSTALLATIONS		
 JRB ENVIRONMENTAL DESIGN LTD M&E BUILDING SERVICES CONSULTING ENGINEERS Morris Office Park, 10 Eaton Avenue, Burslem, Stoke-on-Trent, ST4 7NA Tel: 01772 331760 Fax: 01772 458466 email: info@jrb.co.uk		
Org. No:	019.020.E306	Rev: T2
Status:	TENDER	