




Uxbridge Town Centre West

1163-SK-0042 Location and Design of Oriel Windows DATE: 25.05.2022 REV: -

St.Modwen Homes | FBM Architects

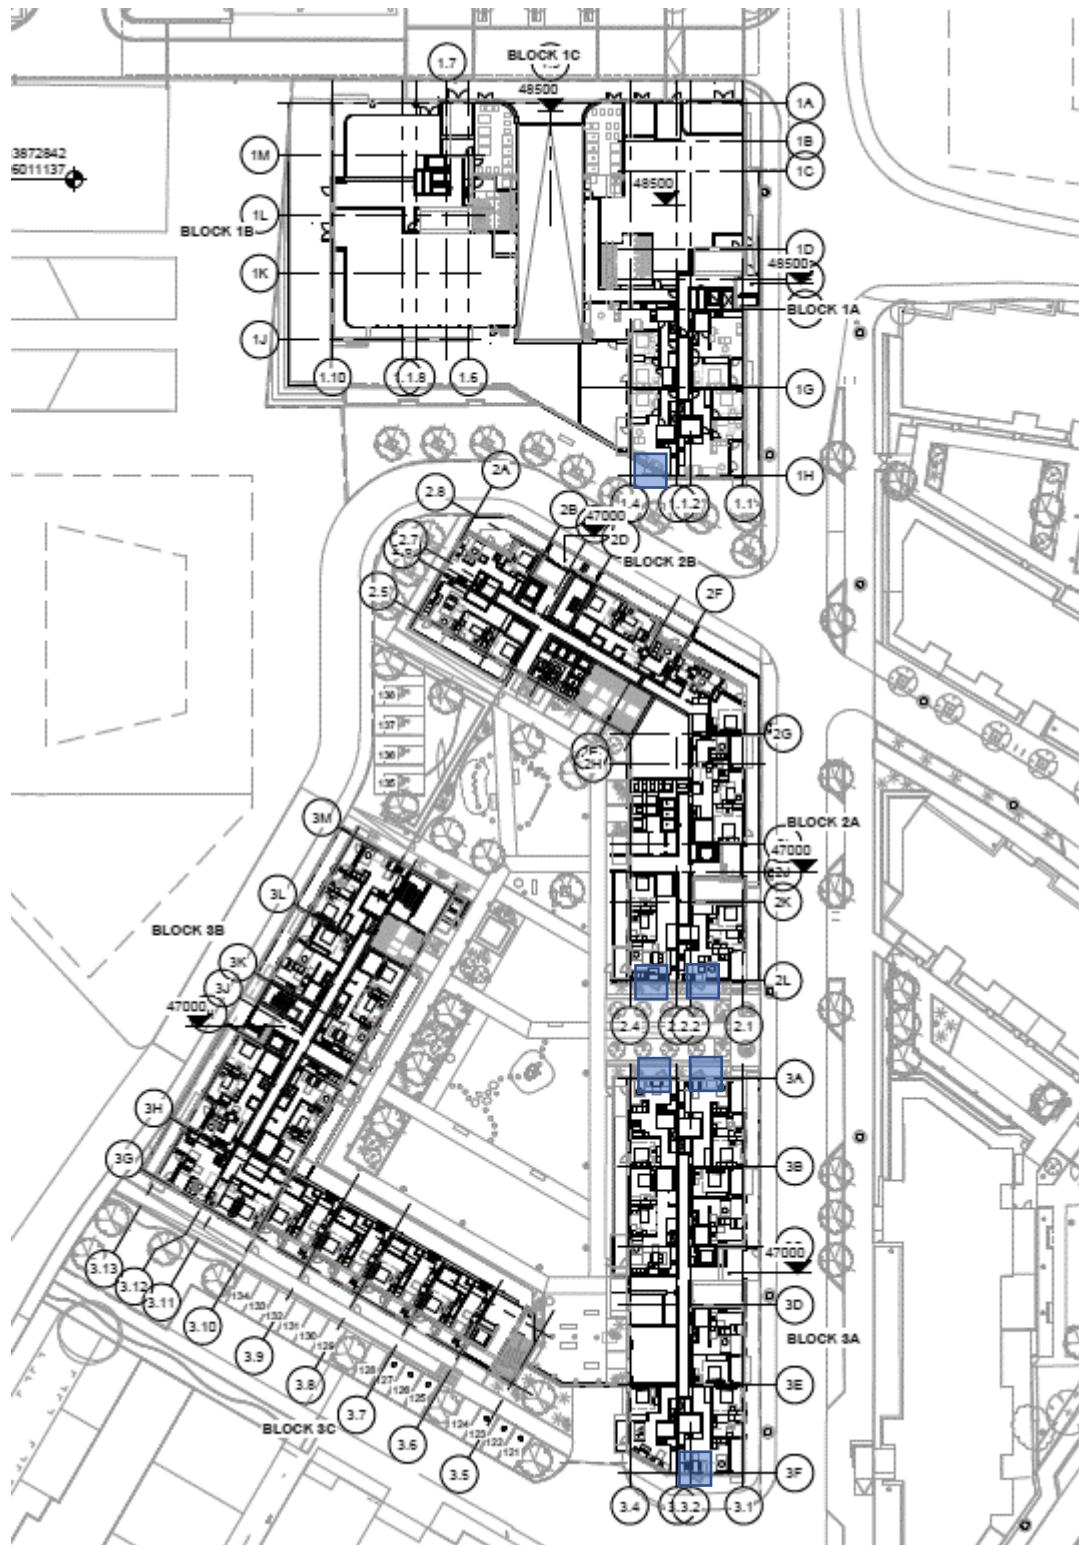


Location of Oriel windows – Key Plan


Solid Glazed




Block 1A – South

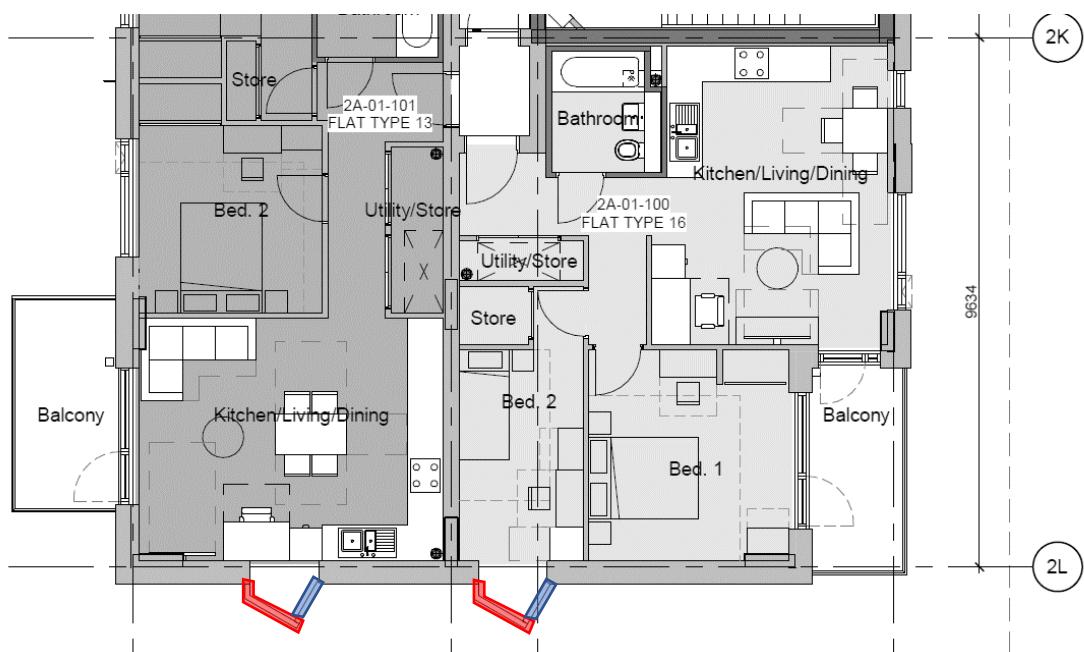


Block 2A - South

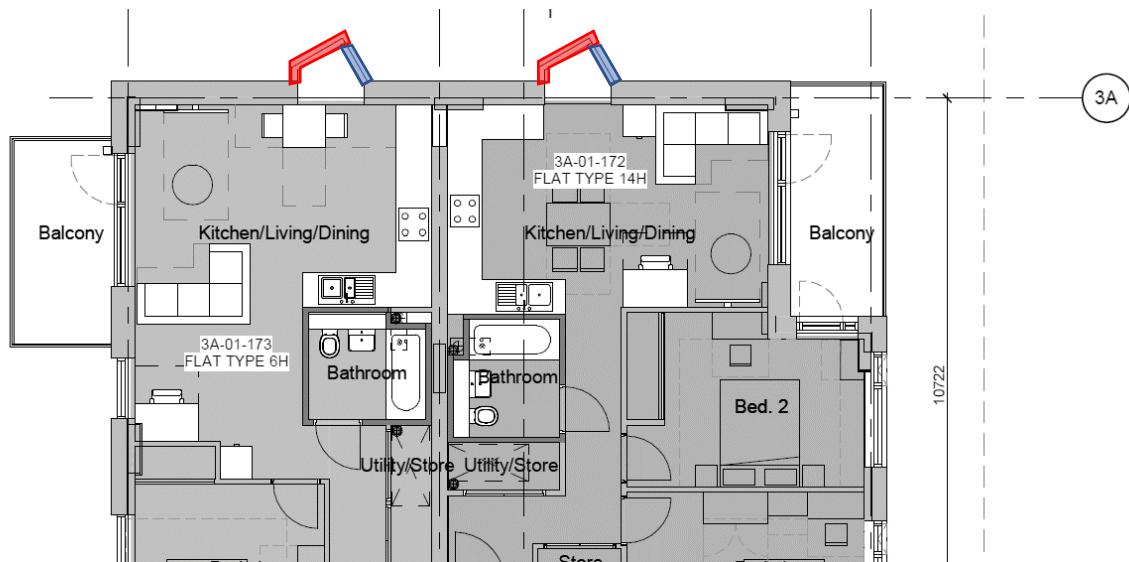

Block 3A – North

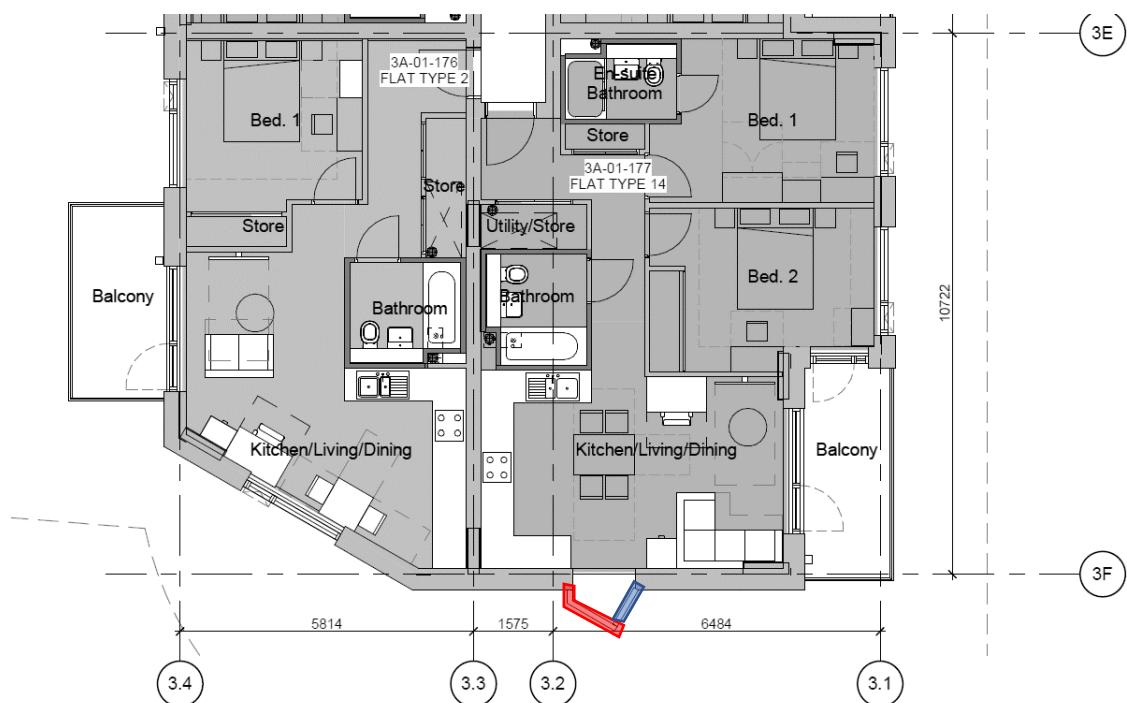

Block 3A – South

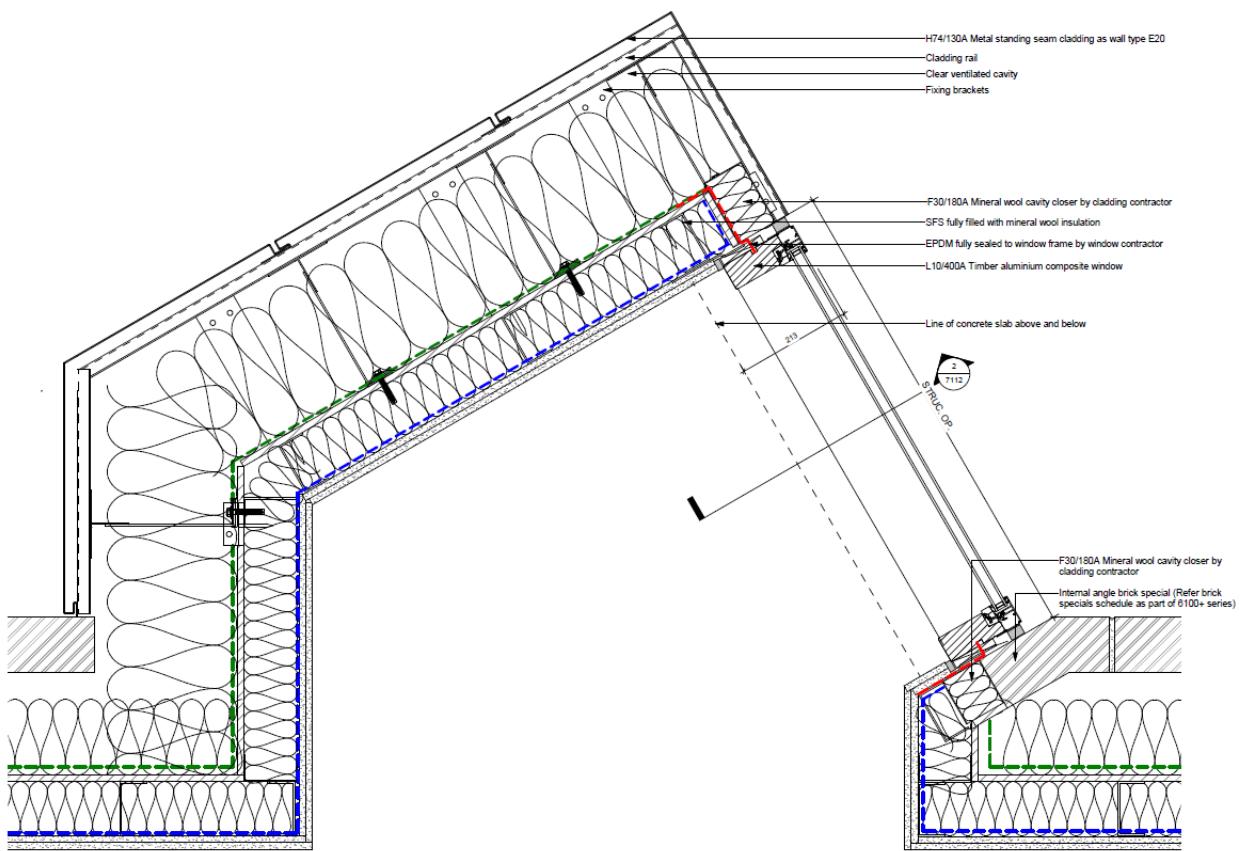

Typical details of oriel window