


Copyright Reserved

The Contractor shall verify and be responsible for all dimensions. DO NOT scale the drawing  
- any errors or omissions shall be reported to Stantec without delay.  
The Copyrights to all designs and drawings are the property of Stantec. Reproduction or  
use for any purpose other than that authorized by Stantec is forbidden.

Notes

UTILITIES NOTE: The position of any existing public or private sewers, utility services,  
plant or apparatus shown on this drawing is believed to be correct, but no warranty to this  
is expressed or implied. Other such plant or apparatus may also be present but not  
shown. The Contractor is therefore advised to undertake their own investigation where the  
presence of any existing sewers, services, plant or apparatus may affect their operations.

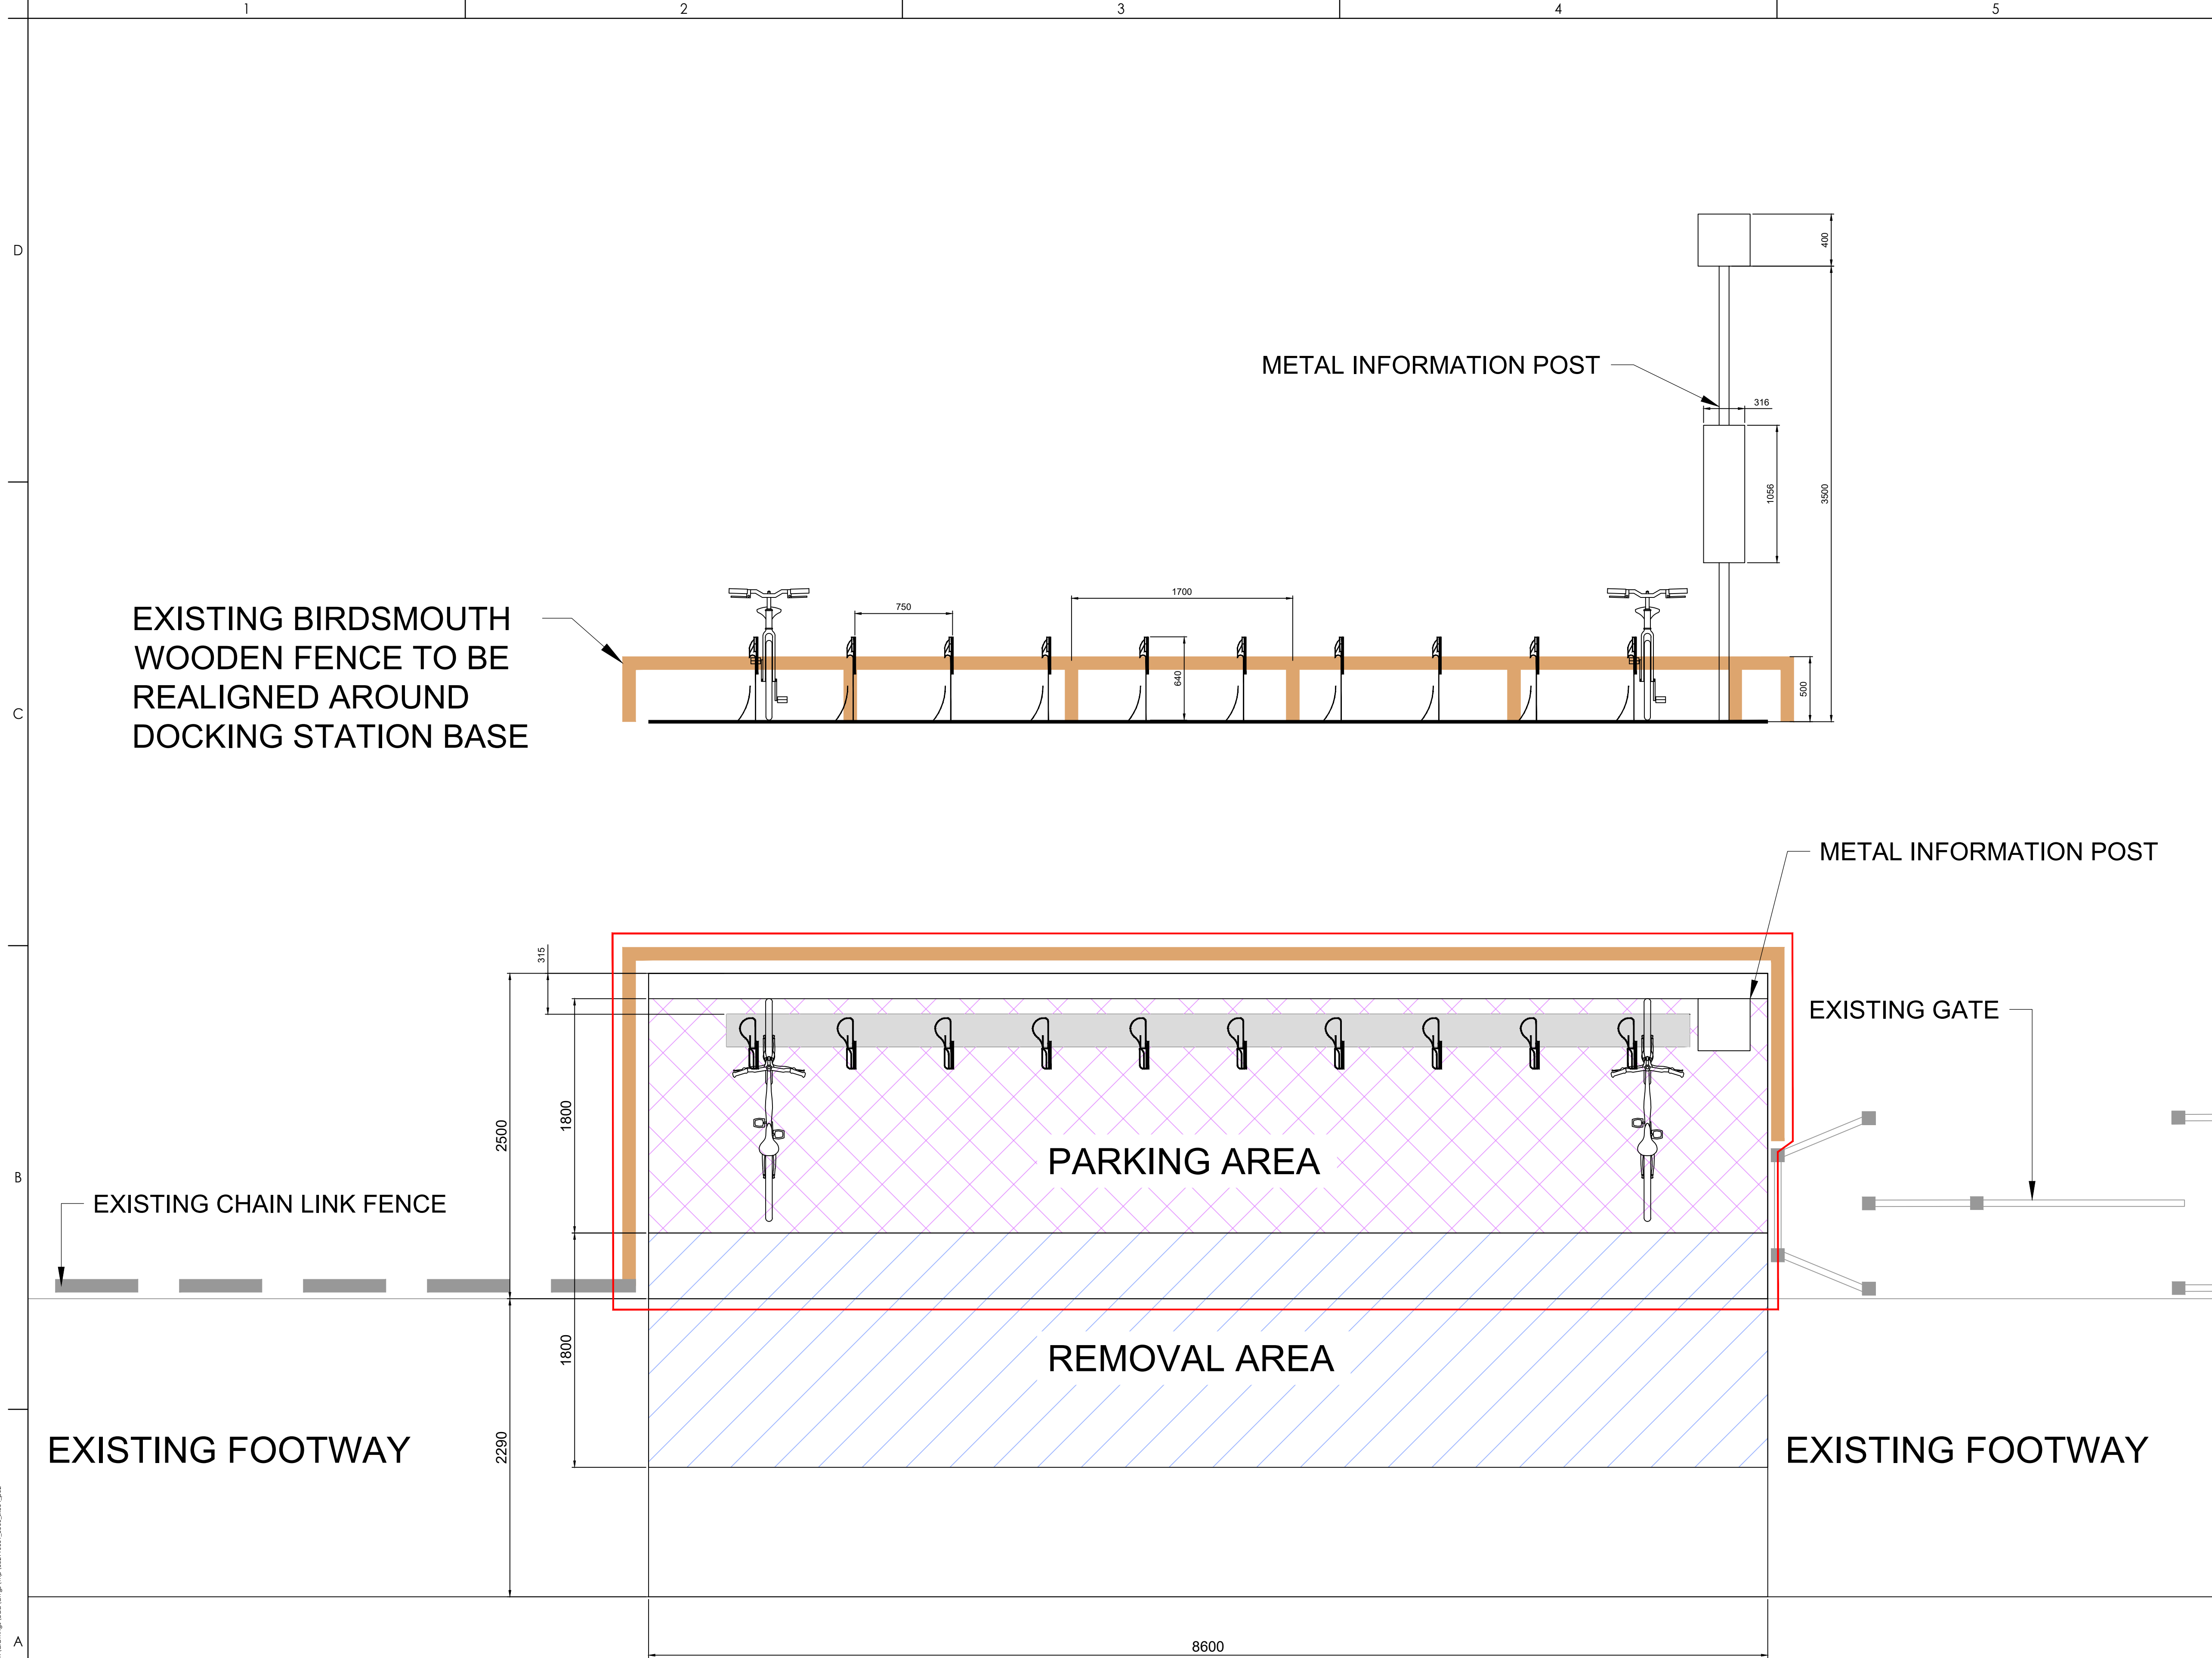

P02 - ADDED RED LINE BOUNDARY	BS	TH	2022.10.20
P01 - UPDATED LAYOUT	BS	BT	2022.10.11
Issued/Revision	By	Appd	YYYY.MM.DD
	BS	BS	BT
	Dwn.	Dsgn.	Chkd.
			2022.10.20
			YYYY.MM.DD

Issue Status

FOR INFORMATION

This document is suitable only for the  
purpose noted above.  
Use of this document for any other  
purpose is not permitted.

Client/Project Logo



Client/Project  
ST MOWDEN PROPERTIES

ST. ANDREWS PARK

UXBRIDGE, UNITED KINGDOM

Title  
CYCLE DOCKING STATION - PLAN AND  
ELEVATION VIEWS

Project No. 332110601	Scale 1:25000
Revision P02	Drawing No. 332110601_5500_SK004