

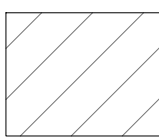
LEGEND

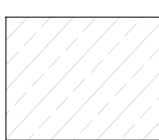
 Site Boundary
200mm offset

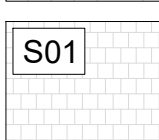
Proposed Levels

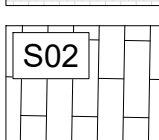
HARD LANDSCAPE

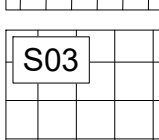
Surfaces

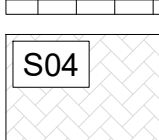
 Existing surface retained and made good where required

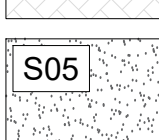
 Paving to match existing / adjacent

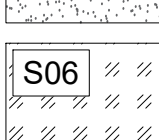
 Surface Type 01 (ref to sheet 600)
Permeable Block Paving
Size 600/400/200x80mm
Colour: Silver Grey

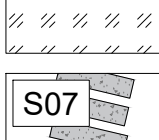
 Surface Type 02 (ref to sheet 600)
Permeable Block Paving
Size 600/400/200x65mm
Colour: Charcoal/Silver Grey mix

 Surface Type 03 (ref to sheet 601)
Permeable Block Paving
Size 400x400x50mm
Colour: Silver Grey

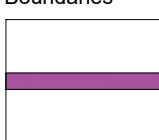
 Surface Type 04 (ref to sheet 601)
Permeable Block Paving
Size 200x100x80mm
Colour: Charcoal

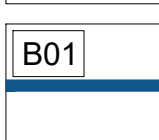
 Surface Type 04 (ref to sheet 602)
Gravel Chip
Size: 6-12mm (angular)
Colour: Grey

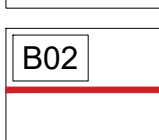
 Surface Type 05 (ref to sheet 602)
Asphalt to adoptable standards
To Engineers details and specifications

 Surface Type 06 (ref to sheet 603)
2000x500mm Concrete Slabs

Boundaries

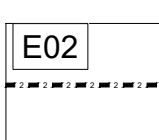
 Brick Wall
To: Architectural details and specifications

 Boundary Type 01 (ref to sheet 610)
1800mm Rimini Flat bar railing
Colour: RAL to match Architecture
Supplier: Lang + Fulton or similar approved

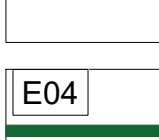
 Boundary Type 02
1150mm Rimini Flat bar railing
Colour: RAL to match Architecture
Supplier: Lang + Fulton or similar approved

Edges

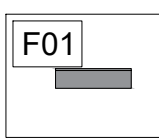
 Edge Type 01 (ref to sheet 620)
145x255x125mm Raised Conservation X Kerb
Colour: to match adjacent surface type

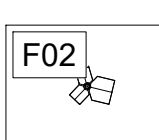
 Edge Type 02 (ref to sheet 620)
63x150x15mm Conservation X Kerb
Colour: to match adjacent surface type

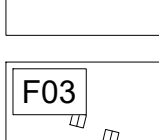
 Edge Type 03 (ref to sheet 620)
Aluxcel - Flush Metal Edge
Supplier: Kinley or similar approved

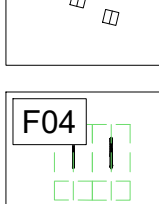
 Edge Type 04 (ref to sheet 620)
600mm Apex - Raised Metal Planter
Supplier: Raatt by Kinley or similar approved

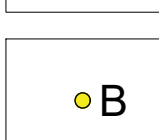
Furniture

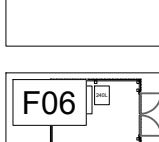
 Furniture Type 01 (ref to sheet 630)
Saughton Seat with Back Rest
Supplier: Broxap or similar approved

 Furniture Type 02 (ref to sheet 631)
Habitats Wings
Supplier: Vestre or similar approved

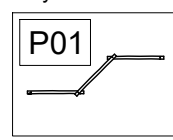
 Furniture Type 03 (ref to sheet 631)
Habitats Wings
Supplier: Vestre or similar approved

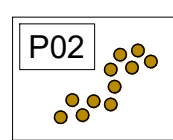
 Furniture Type 04 (ref to sheet 632)
Cycle Stand
100(h) x 750(w) mm
Supplier: Marshalls or similar approved

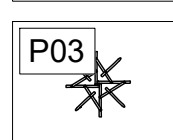
 Furniture Type 05 (ref to sheet 632)
Bollard Lighting
To be developed/confirmed by lighting consultant

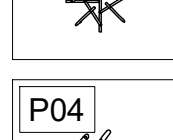
 Furniture Type 06 (ref to sheet 633)
Core3 Bin Store

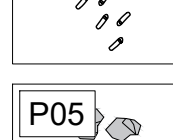
Play Items

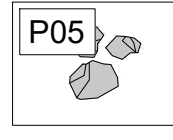
 Play Item 01 (ref to sheet 640)
Triple Balance Beam (NRO804)
Supplier: Kompan

 Play Item 02 (ref to sheet 640)
Stepping / Sitting Poles (NRO209)
Supplier: Kompan

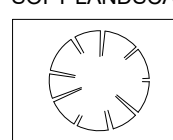
 Play Item 03 (ref to sheet 641)
Crawling Pyramid (NRO826)
Supplier: Kompan

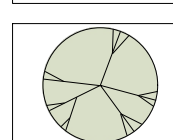
 Play Item 04 (ref to sheet 641)
Stilts (NRO806)
Supplier: Kompan

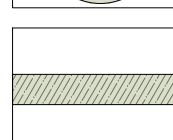
 Play Item 05
Caledonian glacial play boulders

 Play Item 06
Gentle mounding (250mm contours)

SOFT LANDSCAPE

 Existing tree retained
Refer to ExA_2421_050

 Proposed Tree
Ref to sheet 700

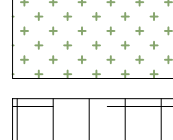
 Proposed hedge planting

 Proposed amenity planting in ground
Ref to sheet 701

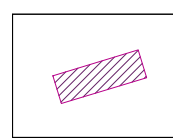
 Proposed amenity planting in raised planters
Ref to sheet 701

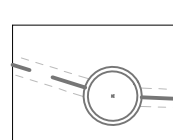
 Proposed wildflower meadow
Ref to sheet 701

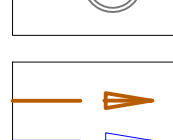
 Proposed species rich grass
Ref to sheet 701

 Proposed seasonal bulb planting

OTHER

 Existing services
Inspection Chamber

 Existing services
Refer to consisee drawing
240234-CON-XX-00-DR-C-1000

 Proposed services
Refer to consisee drawing
240234-CON-XX-00-DR-C-1001

0

0m

[illegible]