


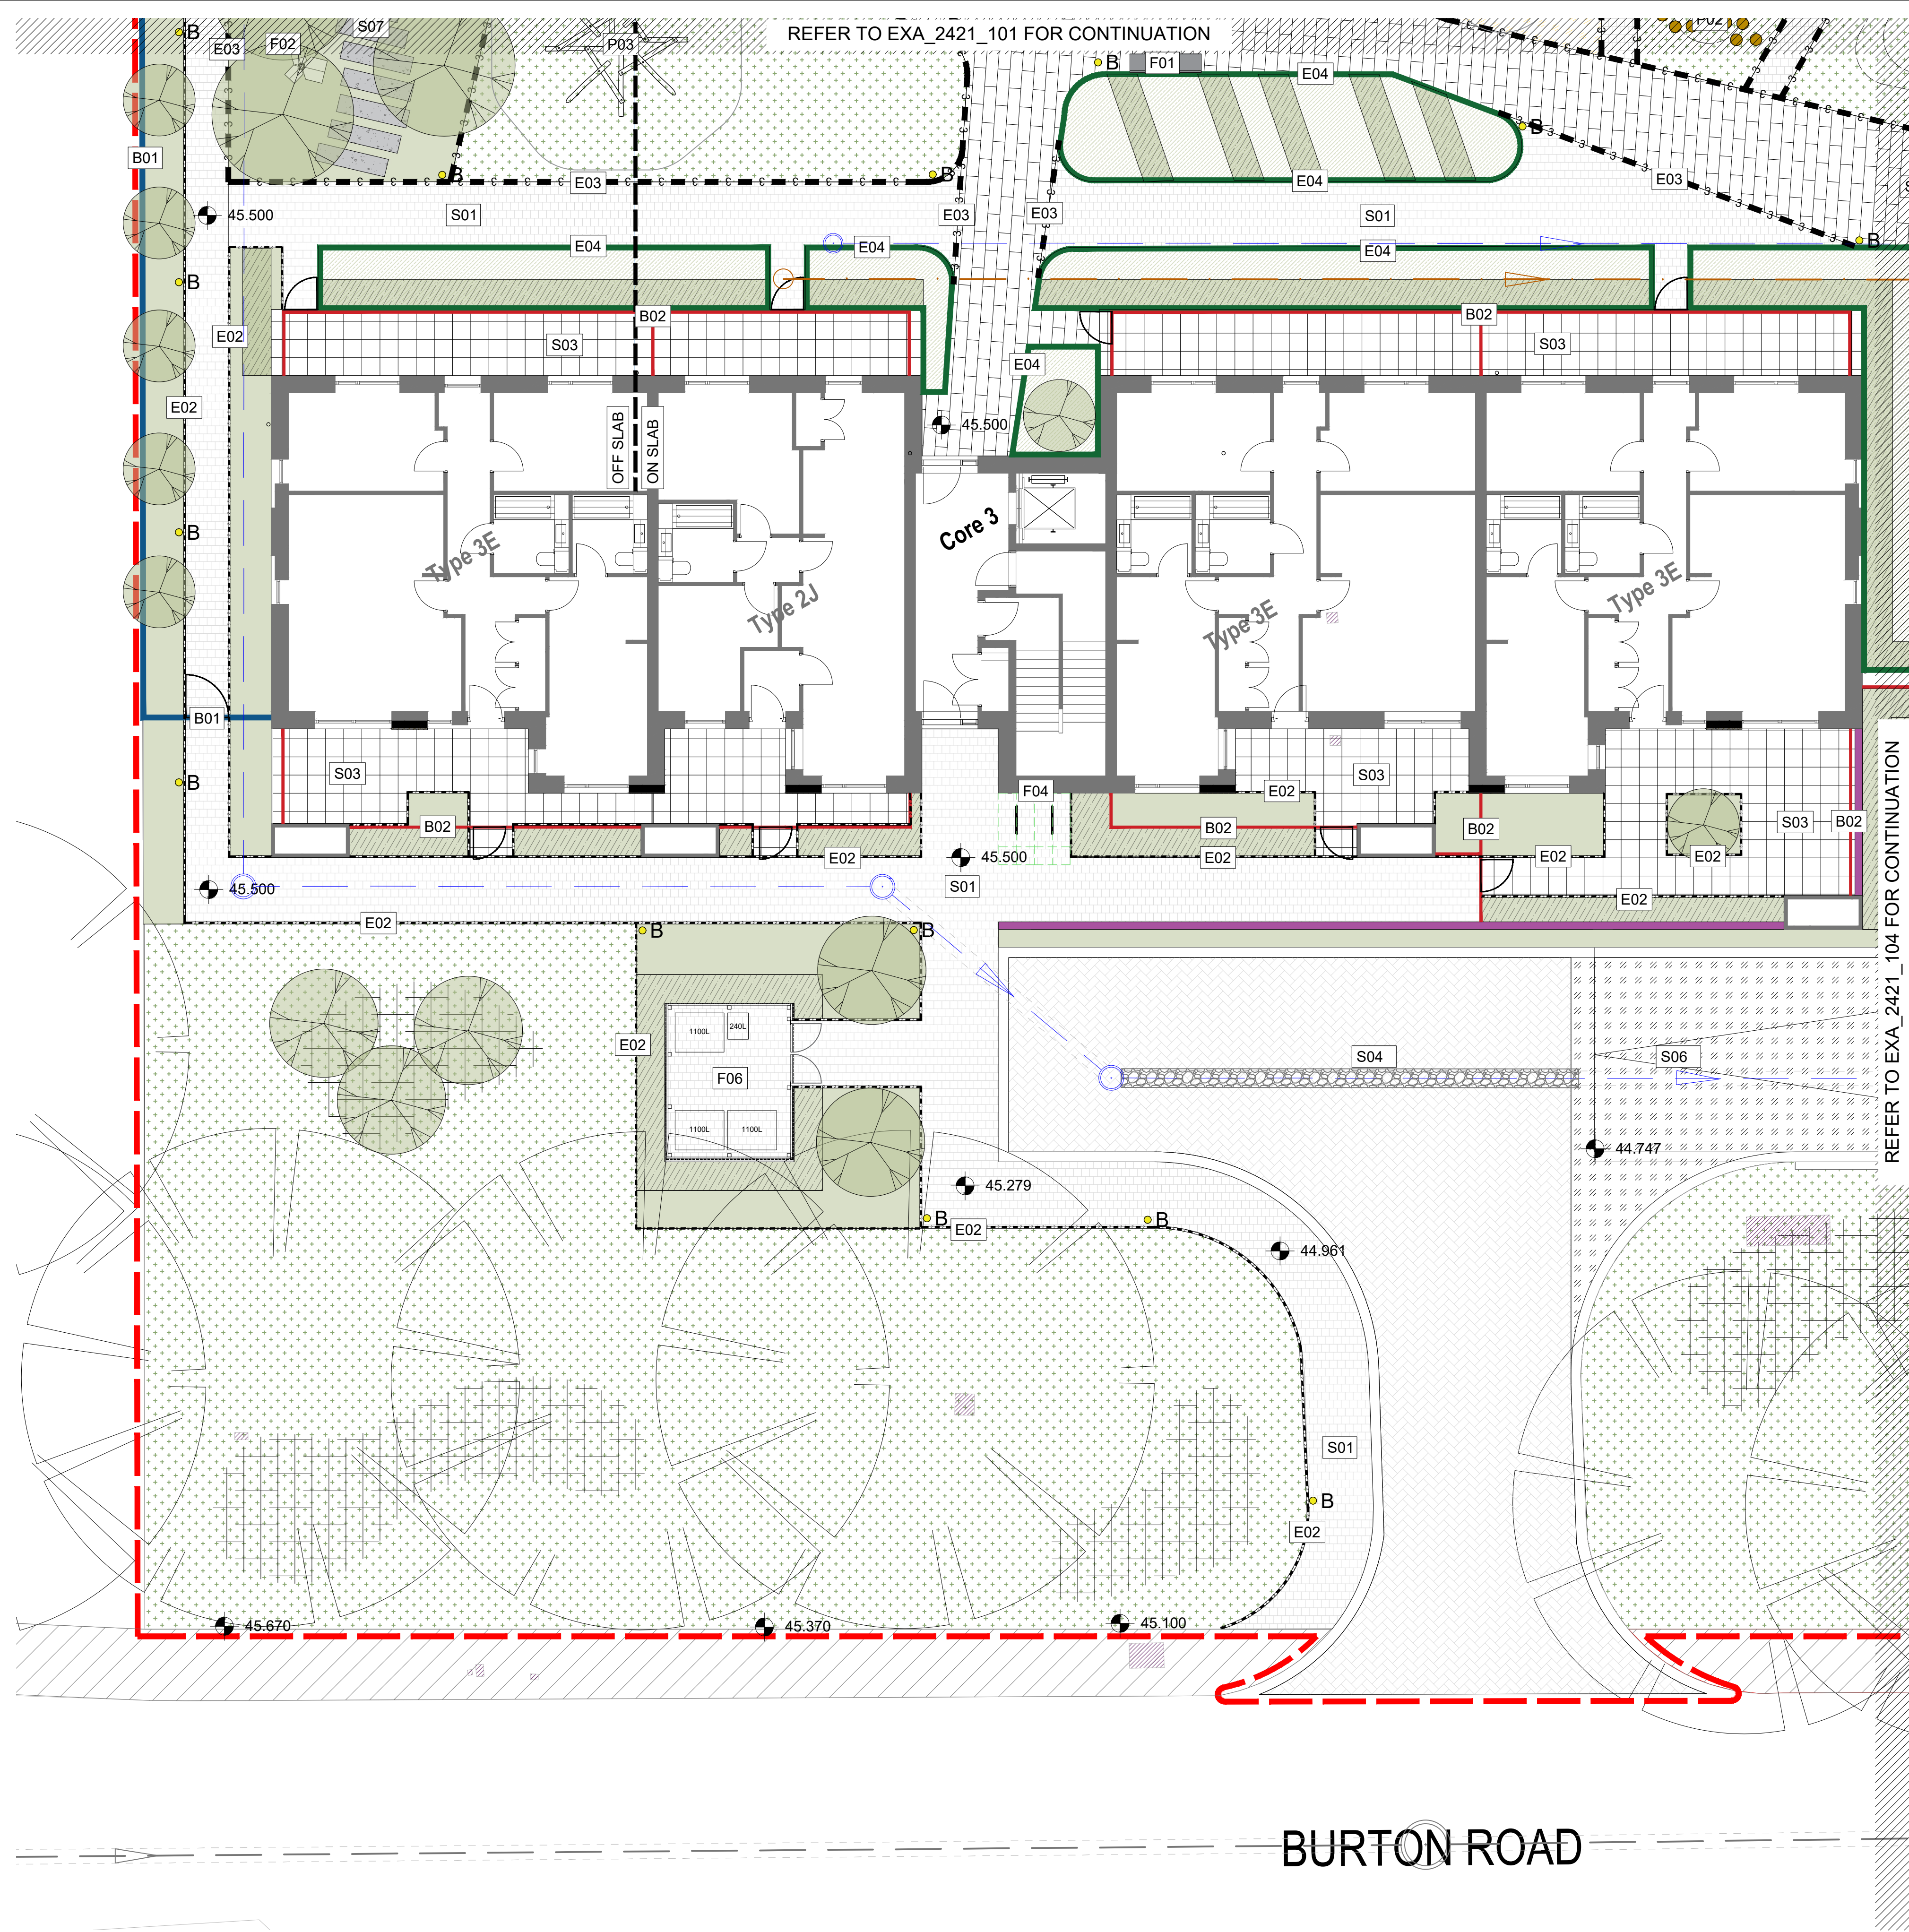

REFER TO EXA 2421 101 FOR CONTINUATION

REFER TO EXA_2421_104 FOR CONTINUATION

BURTON ROAD

LEGEND

- Site Boundary
200mm offset

HARD LANDSCAPE

- | Surfaces | |
|----------|---|
| | Existing surface retained and made good where required |
| | Paving to match existing / adjacent |
| | Surface Type 01 (ref to sheet 600)
Permeable Block Paving
160/120x160x80mm
Colour: Silver Grey |
| | Surface Type 02 (ref to sheet 600)
Permeable Block Paving
Size 600/400/200x200x65mm
Colour: Charcoal/Silver Grey mix |
| | Surface Type 03 (ref to sheet 601)
Permeable Block Paving
Size 400x400x50mm
Colour: Silver Grey |
| | Surface Type 04 (ref to sheet 601)
Permeable Block Paving
Size 200x100x80mm
Colour: Charcoal |
| | Surface Type 04 (ref to sheet 602)
Gravel Chip
Size: 6-12mm (angular)
Colour: Grey |
| | Surface Type 05 (ref to sheet 602)
Asphalt to adaptable standards
<i>To Engineers details and specifications</i> |
| | Surface Type 06 (ref to sheet 603)
2000x500mm Concrete Slabs |

Boundaries

- | | |
|---|---|
|  | <p>Brick Wall
To Architectural details and specifications</p> |
|  | <p>Boundary Type 01 (ref to sheet 610)
1800mm Rimini Flat bar railing
Colour: RAL to match Architecture
Supplier: Lang + Fulton or similar approved</p> |
|  | <p>Boundary Type 02
1150mm Rimini Flat bar railing
Colour: RAL to match Architecture
Supplier: Lang + Fulton or similar approved</p> |

Edges

- E01** Edge Type 01 (ref to sheet 620)
145x255x15mm Raised
Conservation X Kerb
Colour: to match adjacent surface type

E02 Edge Type 02 (ref to sheet 620)
63x150x15mm Conservation X
Kerb
Colour: to match adjacent surface type

E03 Edge Type 03 (ref to sheet 620)
Aluxalux – Flush Metal Edge
Supplier: Kintley or similar approved

E04 Edge Type 04 (ref to sheet 620)
600mm Apex – Raised Metal Planters
Supplier: Raastl by Kintley or similar approved

Furniture

- F01**  Furniture Type 01 (ref to sheet 630)
Soughton Seat with Back Rest
Supplier: Broxap or similar approved

F02  Furniture Type 02 (ref to sheet 631)
Habitats 'Wings'
Supplier: Vestre or similar approved


F03  Furniture Type 03 (ref to sheet 631)
Habitats 'Leaf'
Supplier: Vestre or similar approved

F04  Furniture Type 04 (ref to sheet 632)
Cycle Stand
100(h) x 750(w) mm
Supplier: Marshalls or similar approved

B  Furniture Type 05 (ref to sheet 632)
Boltard Lighting
*To be developed/confirmed by
lighting consultant*

F06  Furniture Type 06 (ref to sheet 633)
Core3 Bin Store

OTHER

 - | | |
|---|--|
|  | <p>Existing services
<i>Inspection Chamber</i></p> |
|  | <p>Existing services
<i>Refer to conisbee drawing
240234-CON-XX-00-DR-C-1000</i></p> |
|  | <p>Proposed services
<i>Refer to conisbee drawing
240234-CON-XX-00-DR-C-1001</i></p> |



No dimensions are to be scaled from this drawing.
All dimensions are to be checked on site.
Area measurements for indicative purposes only.

This drawing is the property of Exterior Architecture Ltd.
No part of the drawing may be reproduced in any manner
without permission from Exterior Architecture Ltd.

Client

VSM Estates (Uxbridge) Ltd

A	CLIENT COMMENTS
-	PLANNING
Rev	Description

26.07.2024
28.06.2024
Date

EXTERIOR
ARCHITECTURE

LONDON
Unit 17.1, The Leather Market, 11-13 Weston Street, London, SE1 3ER

MANCHESTER
Studio 537, The Royal Exchange, St Anns Square, Manchester, M2 7DH

E-MAIL office@exteriorarchitecture.com
WEB www.exteriorarchitecture.com

Project title

LAND EAST OF MONS BLOCK,
UXBRIDGE

Drawing title

LANDSCAPE GA PLAN -
SHEET 03 OF 04

Issued By	London
Scale	1:100 @ A1
Status	PLANNING
Date	28.06.2024

T: 020 7978 2101
Drawn ExA
Checked RM
Approved LP

Drawing number
ExA 2421 103

Revision
A