


C:\USERS\MYLESRABBIDGE\ONEEDRIVE - RABBIDGE MESTROM LTD\RM\2024\2426_EXA01 CAD\02 SHEET LAYOUT\EXA_XXX_203.DWG

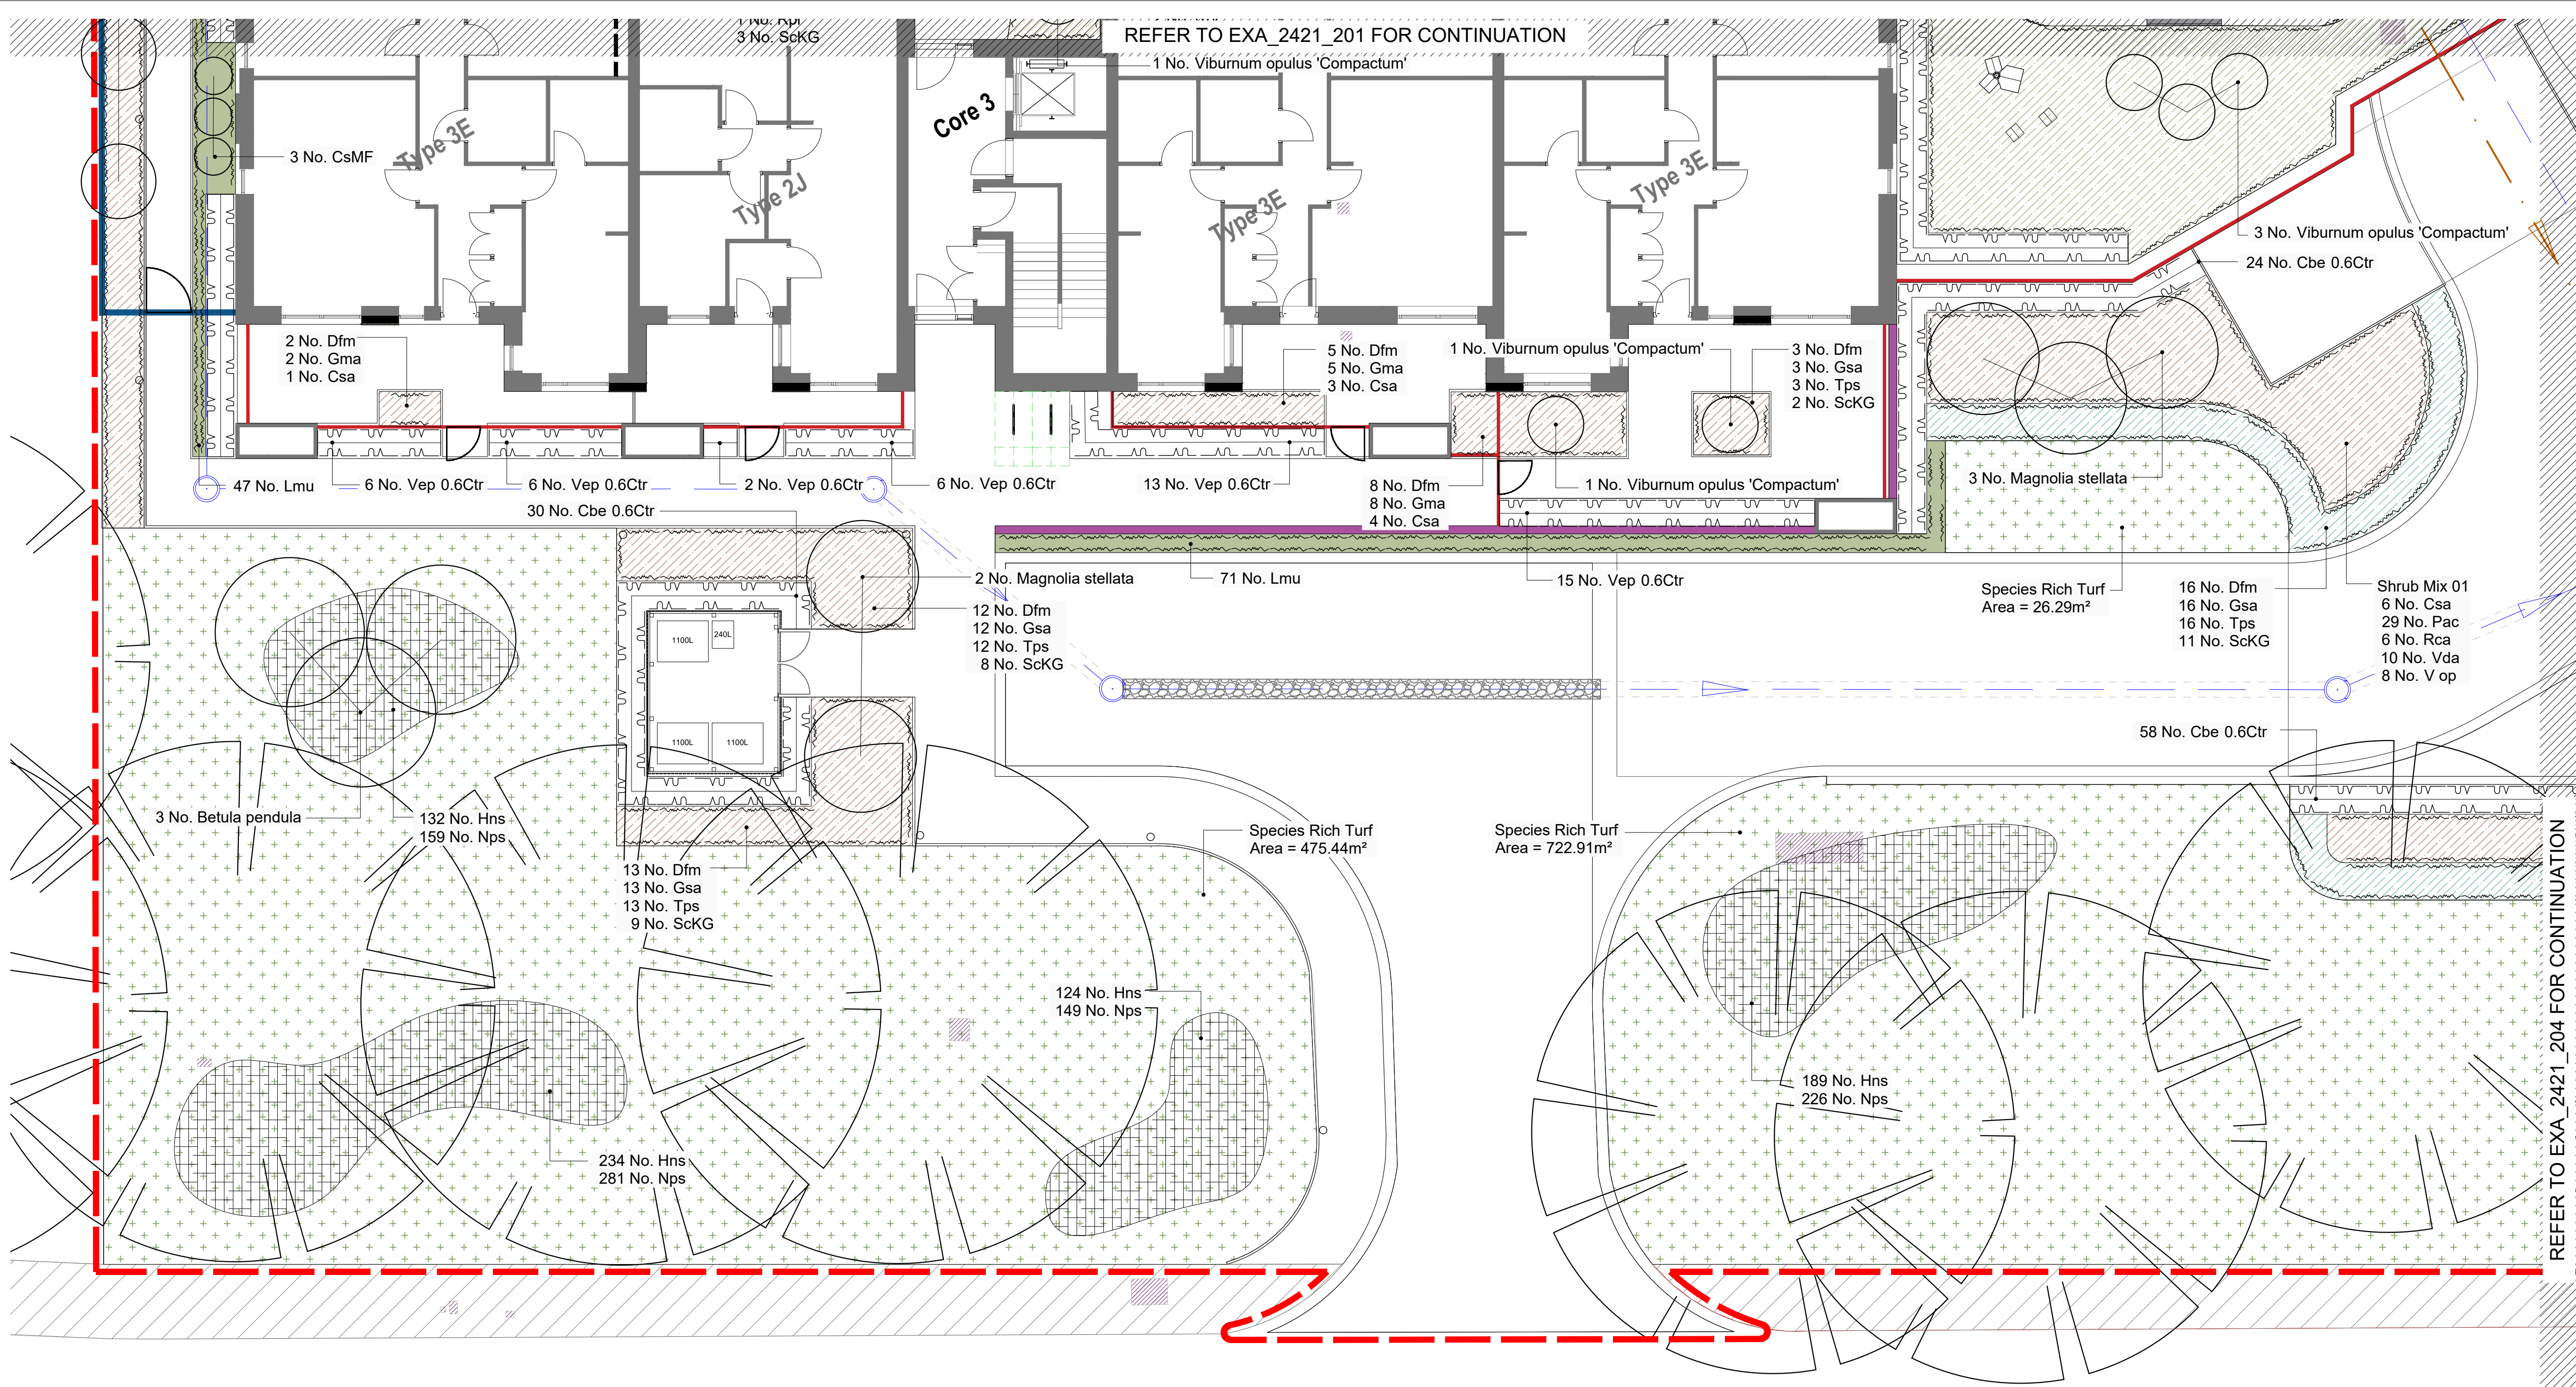

BURTON ROAD

No dimensions are to be scaled from this drawing.
All dimensions are to be checked on site.
Area measurements for indicative purposes only.

This drawing is the property of Exterior Architecture Ltd.
No part of the drawing may be reproduced in any manner
without permission from Exterior Architecture Ltd.

Client
VSM Estates (Uxbridge) Ltd

- LEGEND
- Site Boundary
 - Soft Landscape
 - Existing Tree retained
 - Proposed Tree Planting as labeled
 - Proposed Hedge Planting as labeled
 - Mass Planting as labeled
 - Podium Mix 01
 - Podium Mix 02
 - Mixed shrub & planting as labeled
 - Mixed border planting as labeled
 - Proposed Wildflower Meadow Planting
 - Proposed Species Rich Turf
 - Proposed Bulb Planting

Refer to:
ExA_2421_210 for Planting Schedule & Specification

A	CLIENT COMMENTS	26.07.2024
Rev	PLANNING Description	28.06.2024 Date

EXTERIOR
ARCHITECTURE

LONDON
Unit 17.1, The Leather Market, 11-13 Weston Street, London, SE1 3ER
MANCHESTER
Studio 537, The Royal Exchange, St Anns Square, Manchester, M2 7DH
E-MAIL office@exteriorarchitecture.com
WEB www.exteriorarchitecture.com

Project title
LAND EAST OF MONS BLOCK,
UXBRIDGE

Drawing title
PLANTING PLAN - SHEET 03 OF 03

Issued By London
Scale 1:200 @ A1
Status PLANNING
Date 28.06.2024

Drawing number
ExA_2421_203

T: 020 7978 2101
Drawn ExA
Checked RM
Approved LP

Revision
A

