



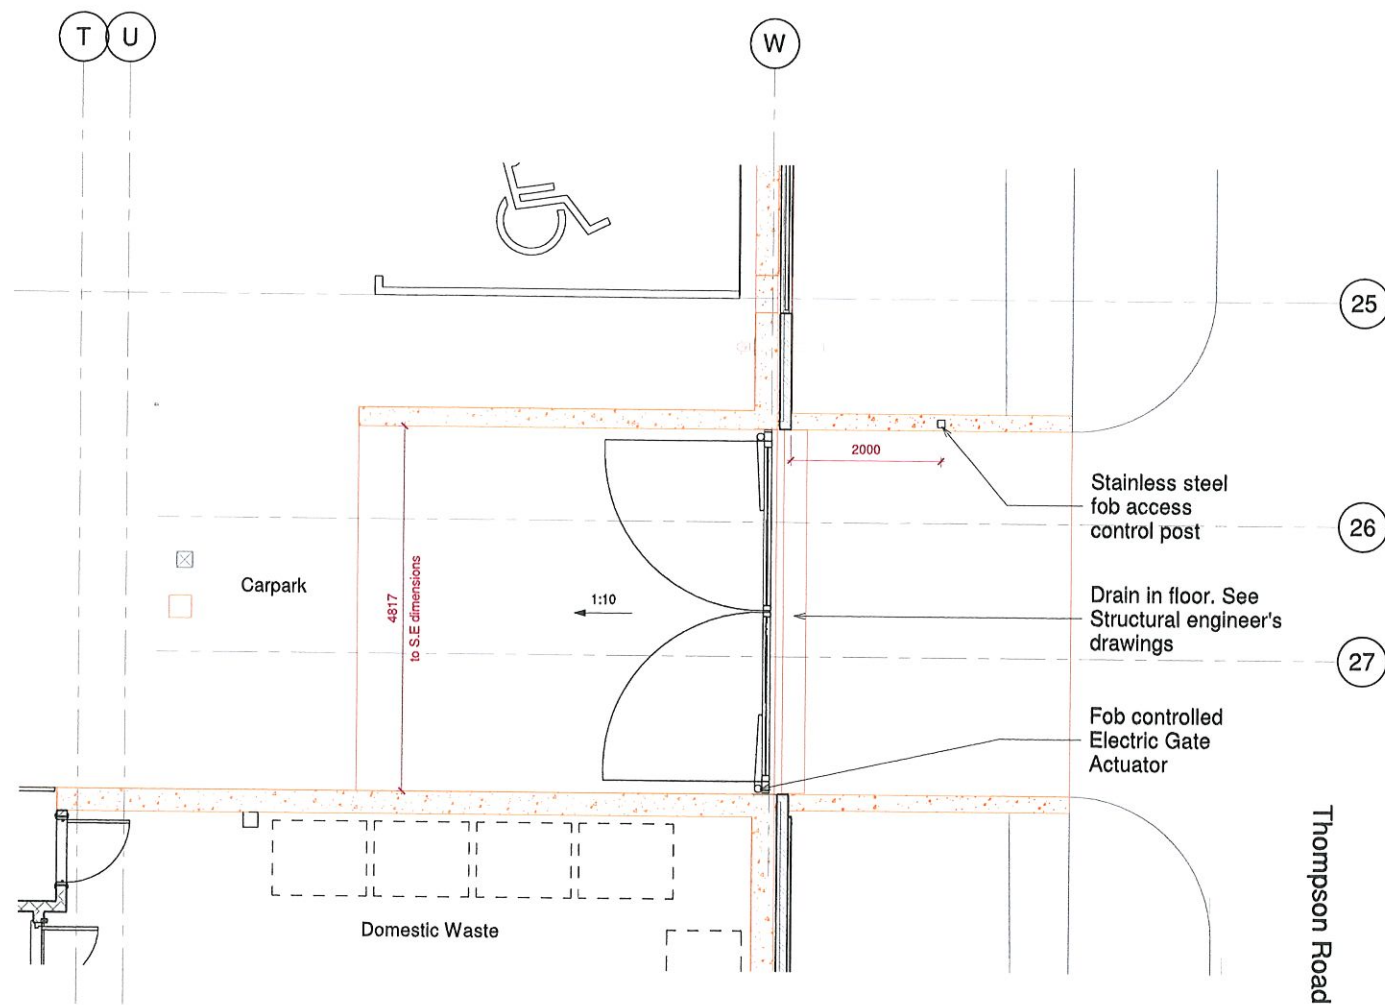


1 CARPARK ENTRANCE PLAN
1:50

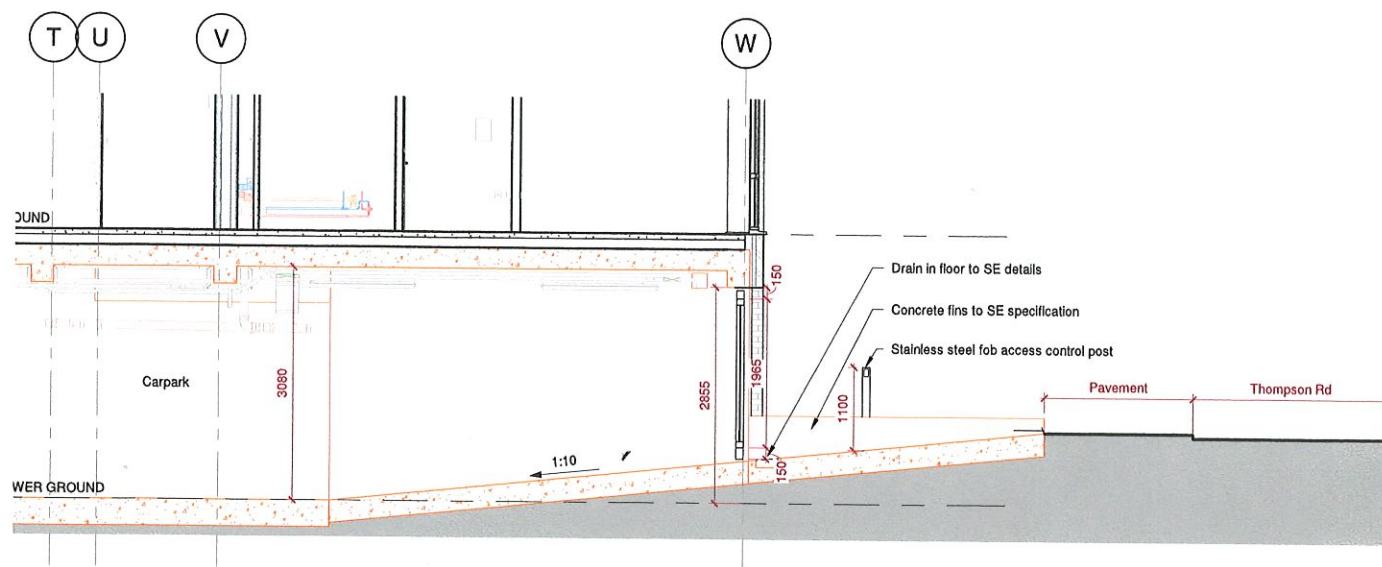

2 CARPARK ENTRANCE SECTION
1:50

Controls

- Fob in and out
- TFP to provide setting out

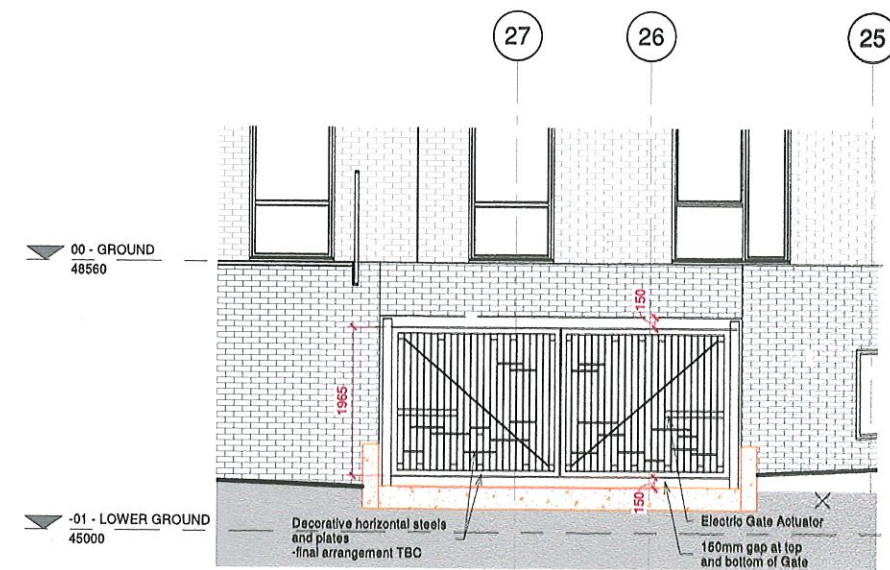


3 CARPARK ENTRANCE ELEVATION
1:50

Gate to be compliant with either:

• LPS 1175 / Issue 7 SR1

or,


• LPS 1175 / Issue 8 A1

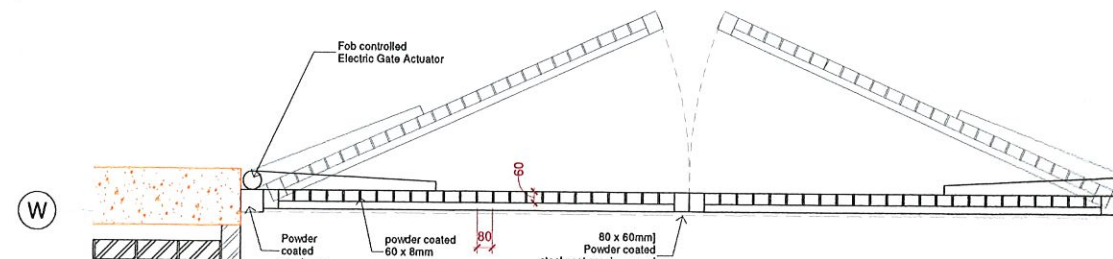

4 CARPARK ENTRANCE GATE PLAN
1:20

Do not scale from this drawing.
Contractors must confirm site dimensions before starting work on drawings.

Revision:	Description:
01	Issued for Construction

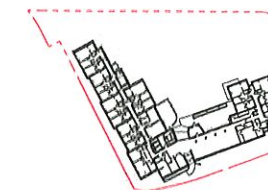

5 CARPARK RAMP LOCATION PLAN
1:1000

Client:



Contractor:



Consultants/ Sub-contractor:

The Tooley & Foster Partnership
ARCHITECTS DESIGNERS
Warwick House, 118 Palmerston Road
Buckhurst Hill, Essex, IG9 5LQ
Tel: 020 8504 9711
Fax: 020 8508 1779
e-mail: architects@tooleyfoster.com
www.tooleyfoster.com
© ALL RIGHTS RESERVED

Project:

ANCHOR HANOVER
ST. ANDREW'S PARK
UXBRIDGE

Scale @ A1: As indicated Date: FEB 2021 TFP Jot


Drawn By: RA Checked By: KV

Purpose of Issue: CONSTRUCTION

Document Name: CARPARK ENTRANCE

Document Number:

Project	Issue	Zone	Level	Type	Discipline	Sequence Number
SAP	TFP	ZZ	B1	DR	A	6038

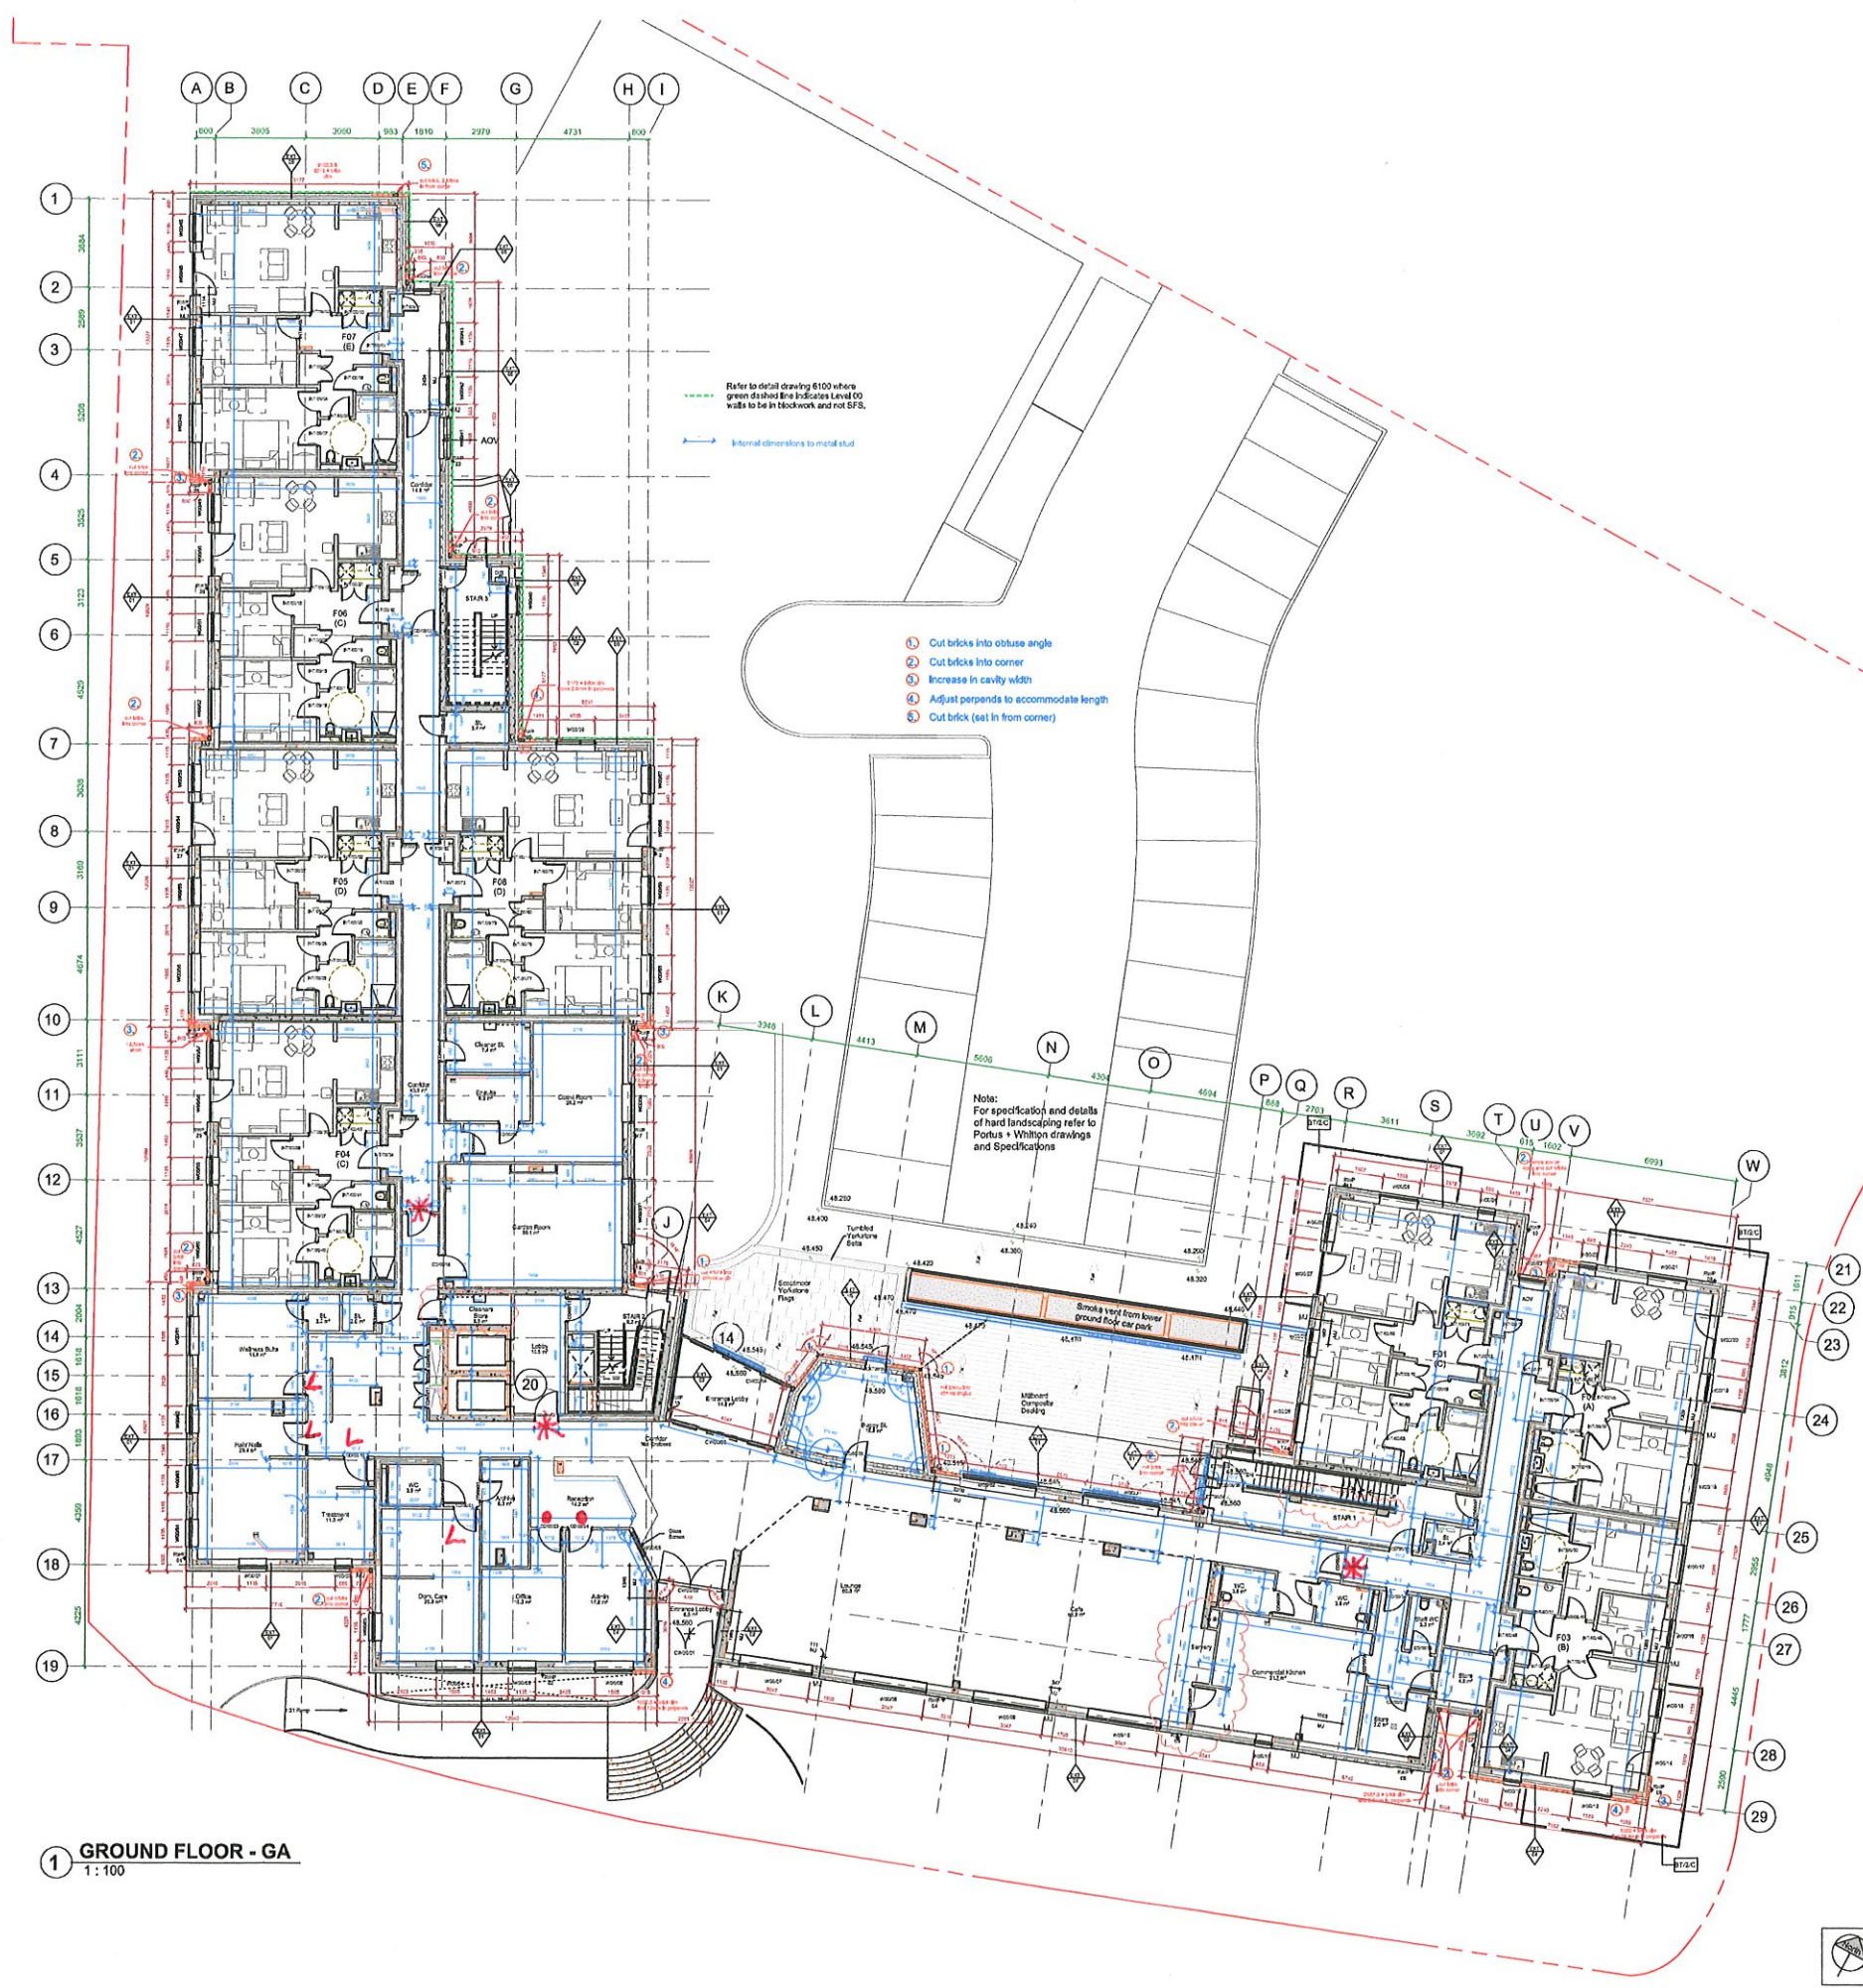



KEY TO WINDOW REFERENCING:

WINDOW - INTERNAL DOOR NUMBER → W0100

KEY TO DOOR REFERENCING:

DOOR - INTERNAL DOOR NUMBER → D0100

















Internal Door Requirements

- * Pas 24 w/ job access + intercom (3no. required)
- Fob + mag-lock (2no. required)
- L Mortice lock (4no. required)

1 GROUND FLOOR - GA
1:100

Client: **Anchor Hanover**

Contractor: **Higgins**

Design & Construction: **The Tooley & Foster Partnership Architects & Designers**

Project: **ANCHOR HANOVER ST. ANDREW'S PARK UXBRIDGE**

Scale @ A3: 1:100 Date: AUG 2020 TFP Job no: 5125

Drawn By: RA Checked By: KY

Purpose of Issue: **CONSTRUCTION**

Document Name: **GROUND FLOOR GA**

Document Number: **SAP TFP ZZ 00 DR A 3201 C13 D3**

[illegible]