






EXISTING FRONT ELEVATION

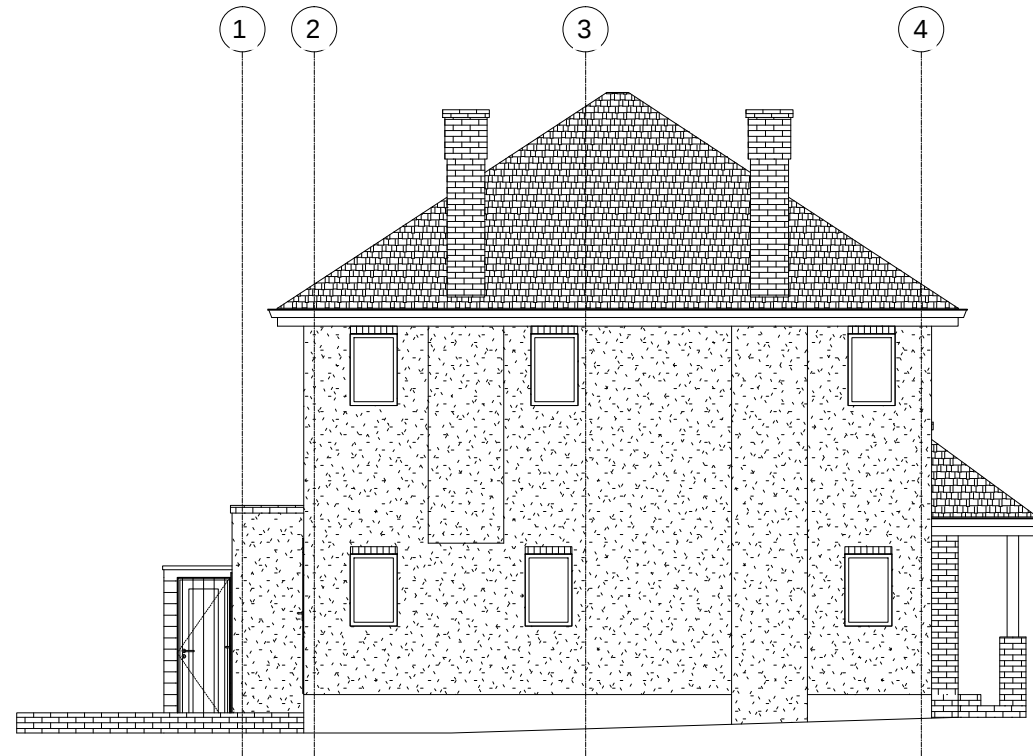


EXISTING LEFT SIDE ELEVATION

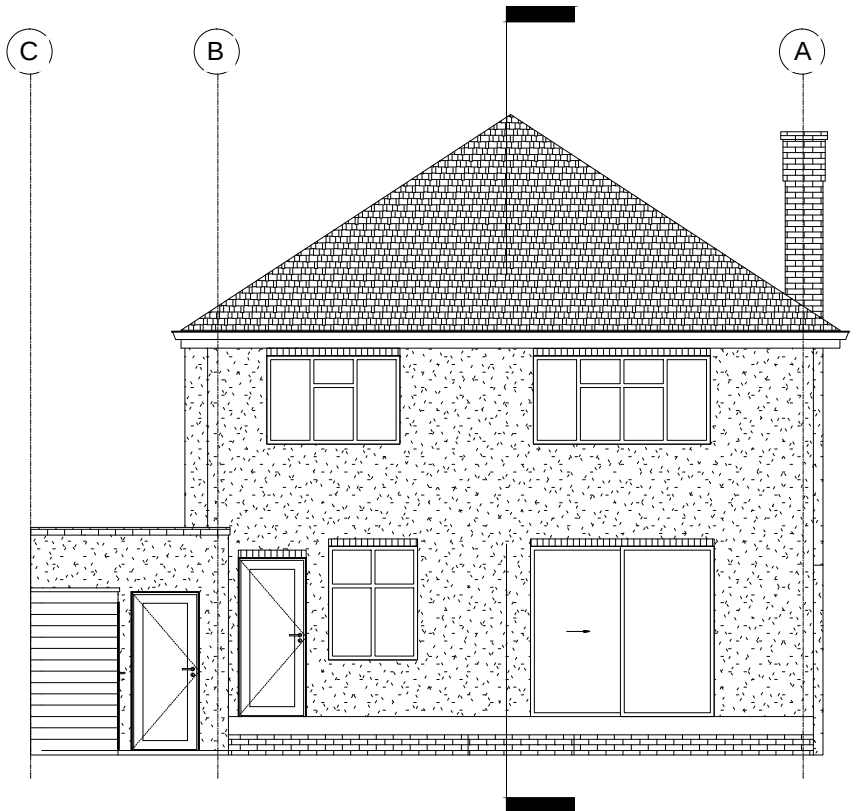


EXISTING REAR ELEVATION

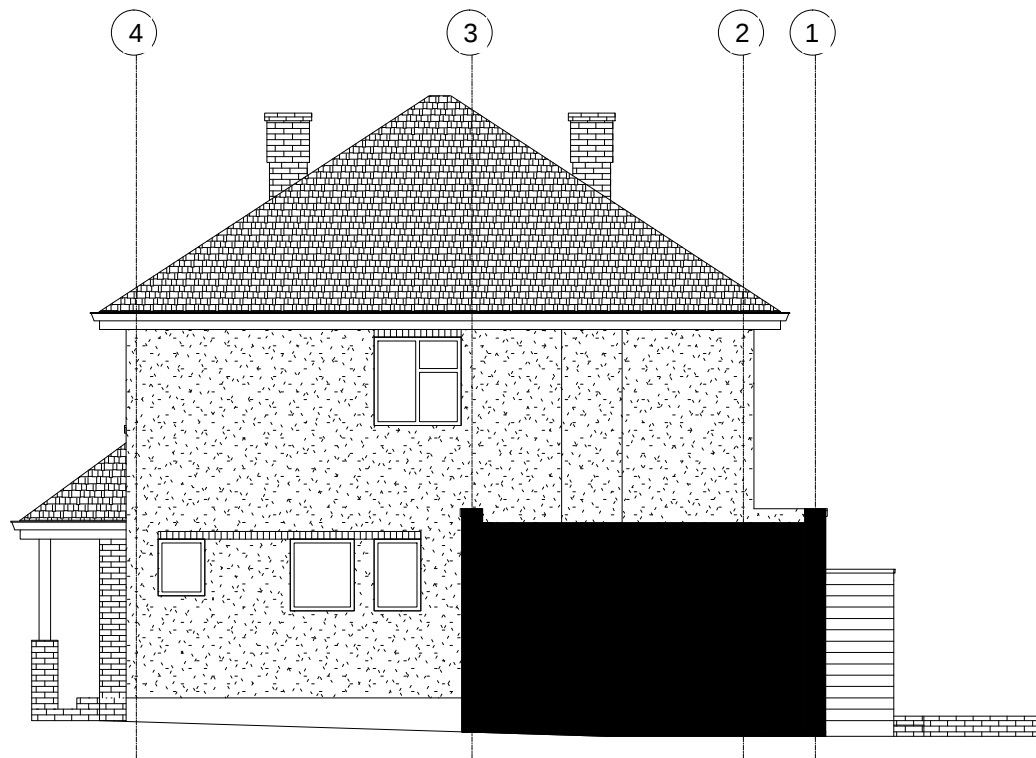

EXISTING RIGHT SIDE ELEVATION

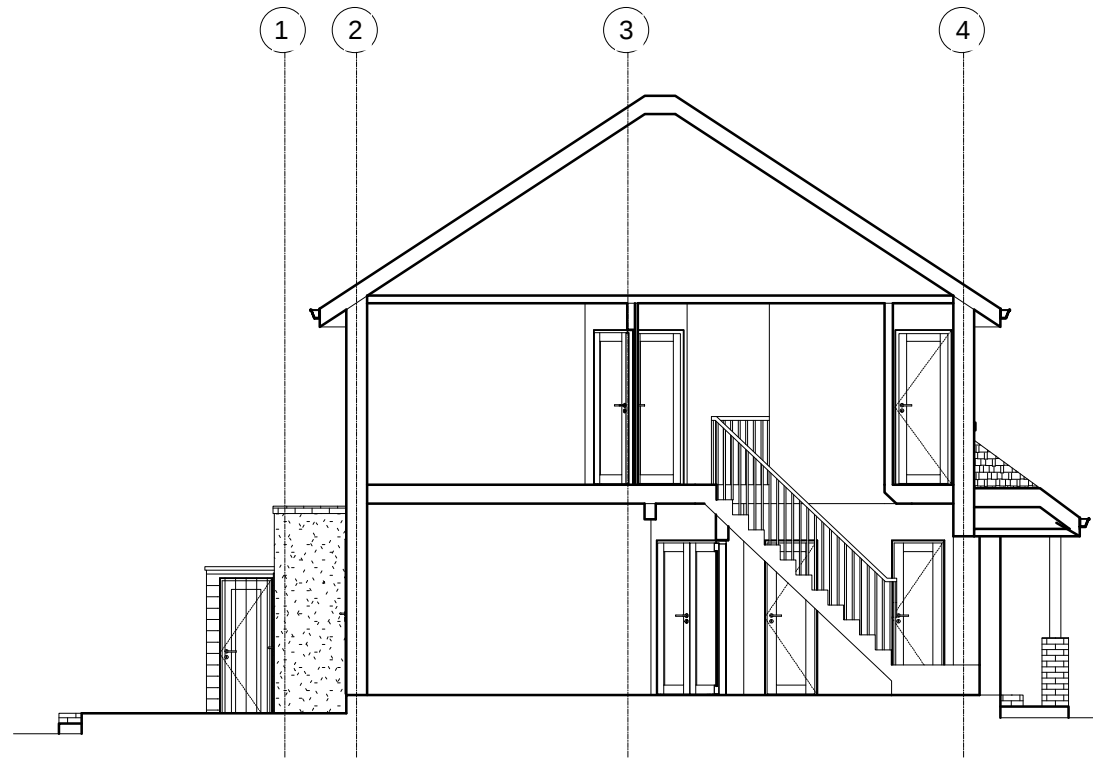

EXISTING SECTION

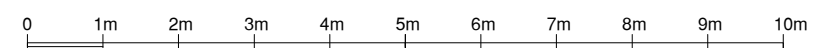

		STUDIO CAD PROJECTS Architectural Designers	
PROJECT: 34 BARNHILL PINNER HA5 2SX EXISTING ELEVATIONS AND SECTION		TEL: 079 581 581 90 E-mail: scp.projects@onet.eu	
SCALE: 1:100 (A3) DATE: MAR 2022		PROJECT No: 2220321-03	
THIS DRAWING MUST NOT BE REPRODUCED, MULTIPLIED OR SUBMITTED TO THE INSPECTION OF THIRD PARTIES WITHOUT OUR PRIOR PERMISSION.			