

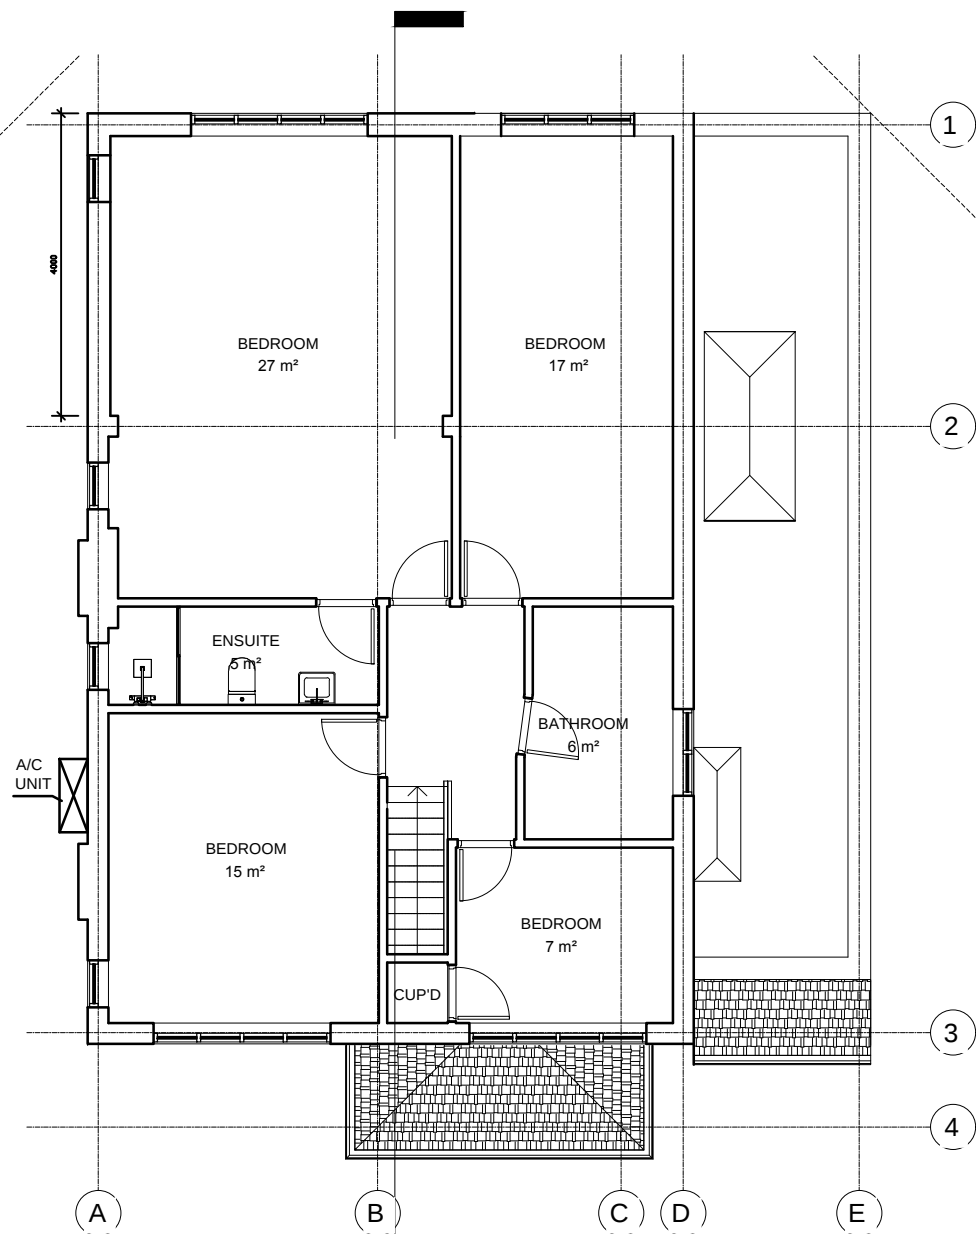
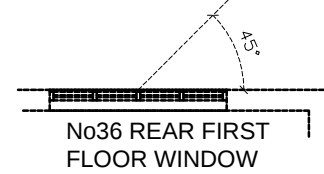
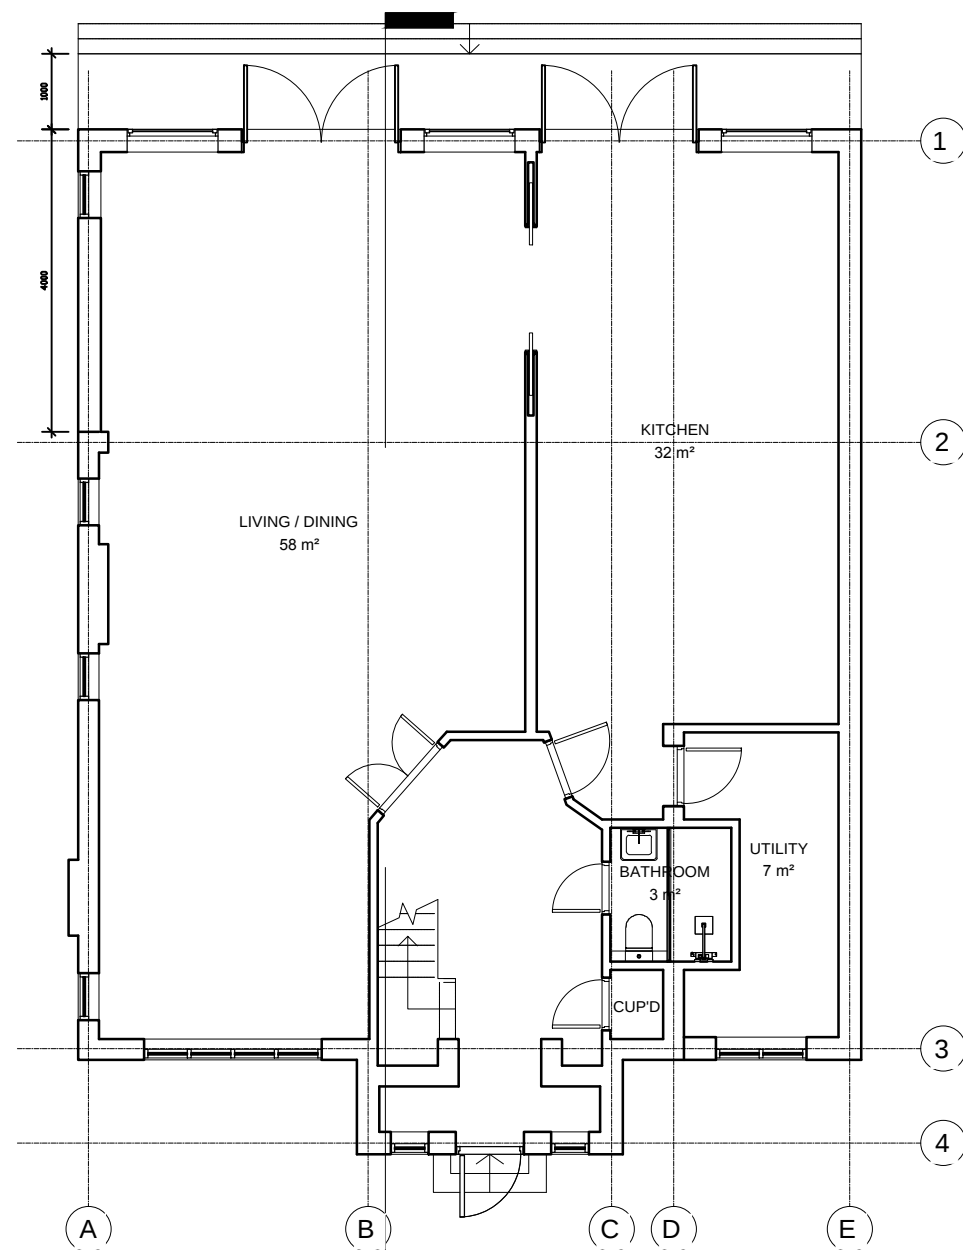


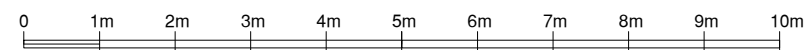

NOTE! THE MATERIALS USED IN THE CONSTRUCTION OF THE EXTENSION WILL BE OF SIMILAR APPEARANCE TO THOSE USED IN CONSTRUCTION OF THE EXTERIOR OF THE EXISTING DWELLINGHOUSE

REV A 22 09 2022

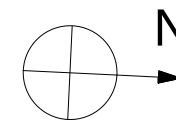

 STUDIO CAD PROJECTS Architectural Designers TEL: 079 581 581 00 E-mail: scp.projects@onet.eu	
PROJECT: 34 BARNHILL PINNER HA5 2SX PROPOSED PLANS	
SCALE: 1:100 (A3) DATE: MAR 2022	PROJECT No: 2220321-1 REV A
THIS DRAWING MUST NOT BE REPRODUCED, MULTIPLIED OR SUBMITTED TO THE INSPECTION OF THIRD PARTIES WITHOUT OUR PRIOR PERMISSION.	