




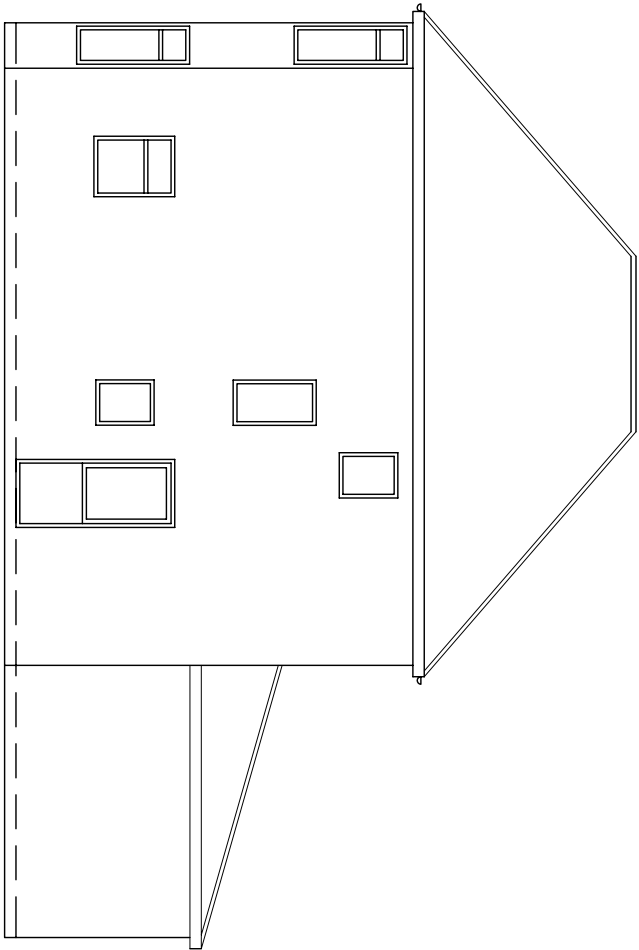


EXISTING SIDE ELEVATION

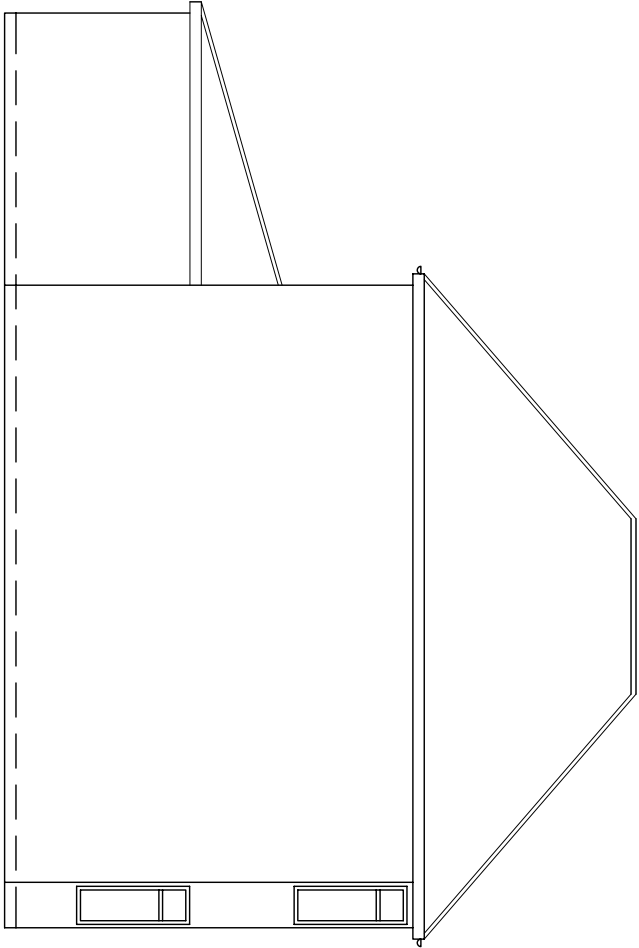


EXISTING SIDE ELEVATION

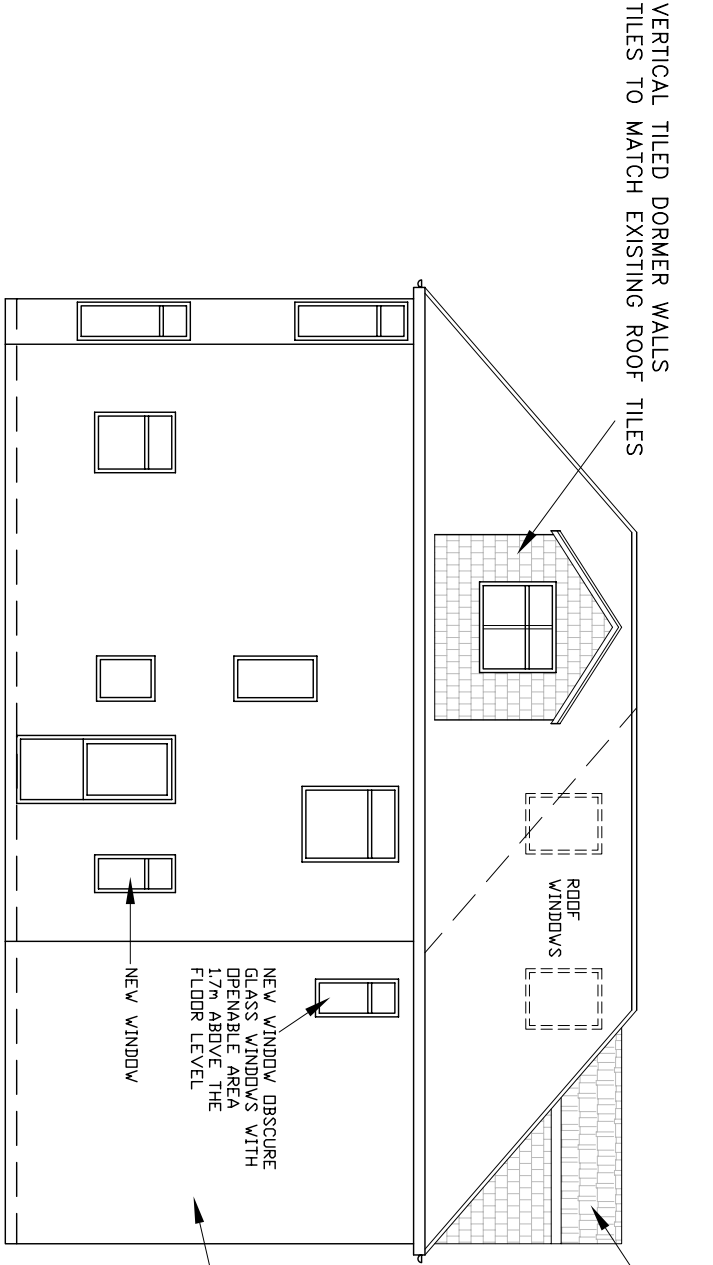


PROPOSED SIDE ELEVATION

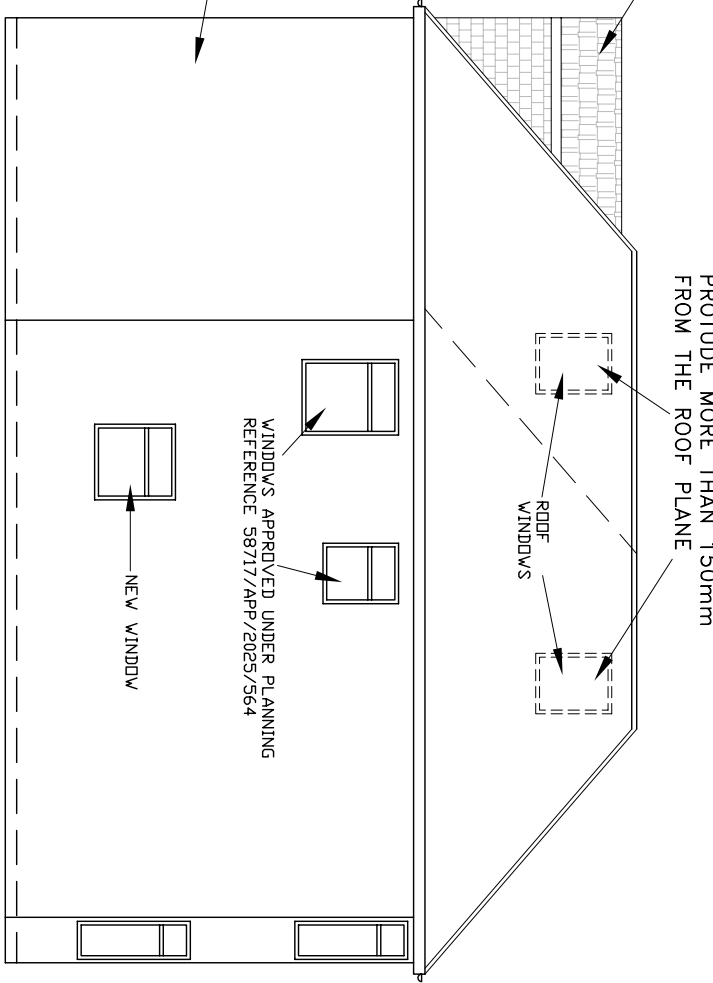

PROPOSED SIDE ELEVATION

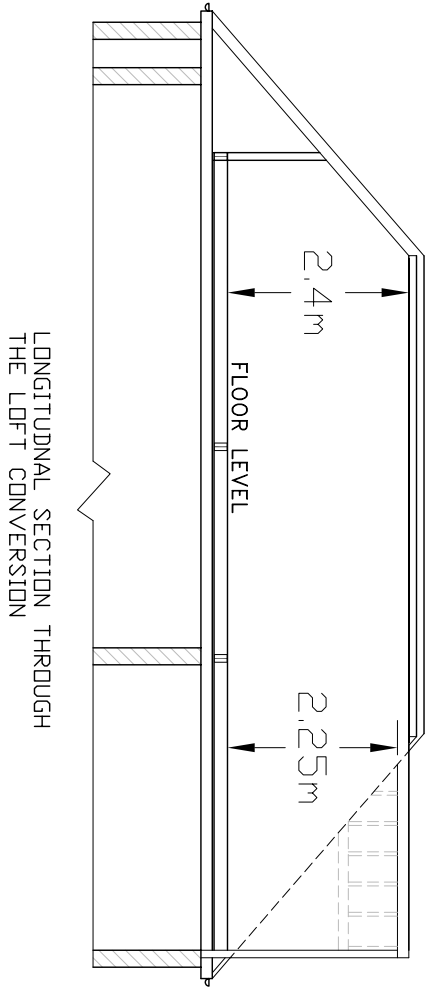

LONGITUDINAL SECTION THROUGH THE LOFT CONVERSION

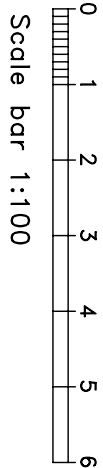

Project		Drawing Title		Scale
PROPOSED LOFT CONVERSION AND NEW SIDE WINDOWS AT 27 ANGLE CLOSE UXBRIDGE UB10 OBS		SIDE ELEVATIONS AND ROOF SECTION		1:100@A3
				Date
				OCTOBER 2025
				Drawing No.
				27/AC/03/A