




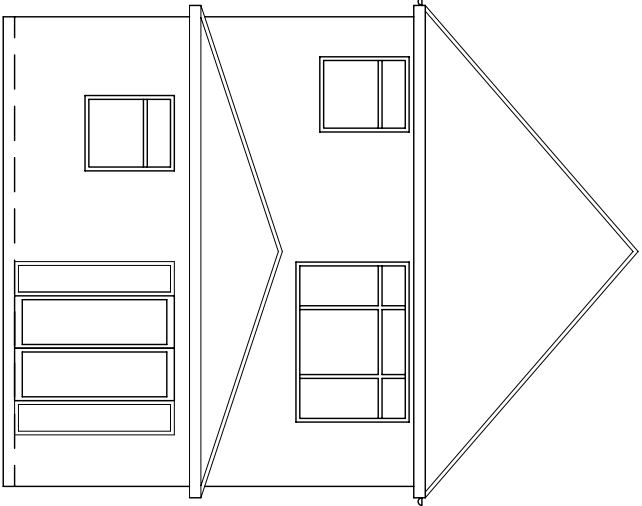


EXISTING REAR ELEVATION

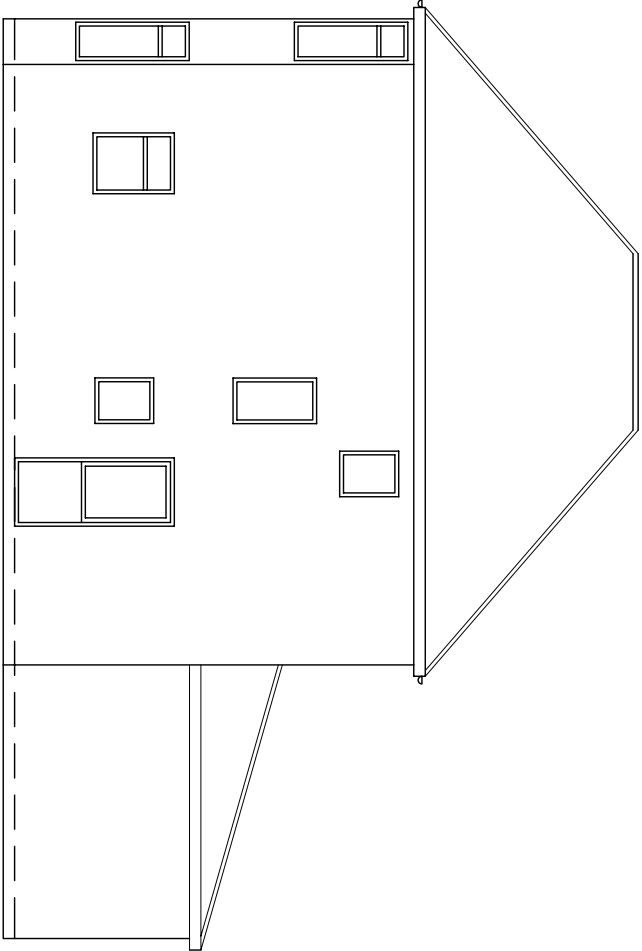


EXISTING SIDE ELEVATION

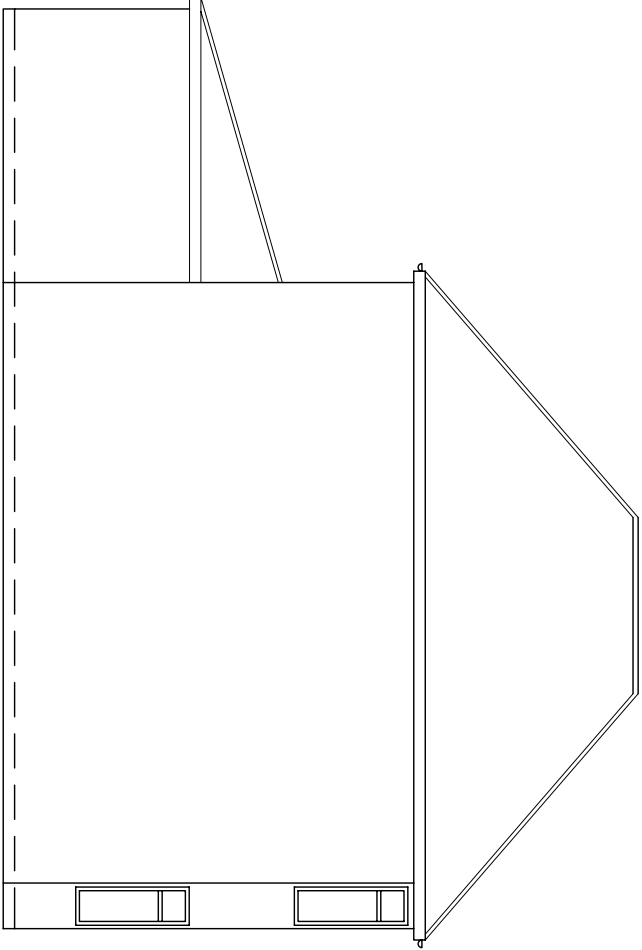


EXISTING SIDE ELEVATION

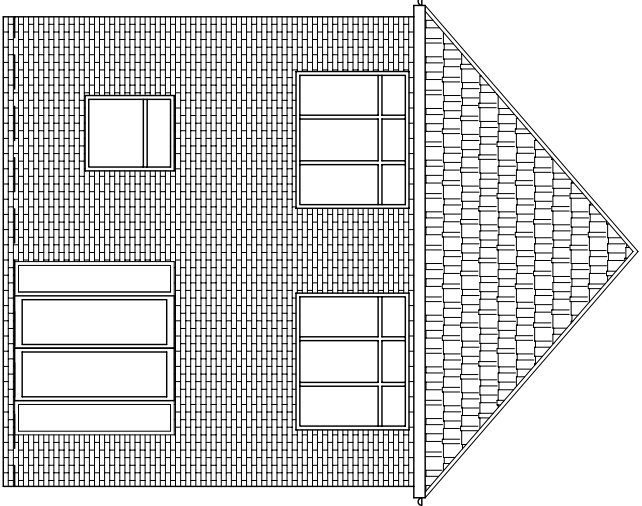

PROPOSED REAR ELEVATION

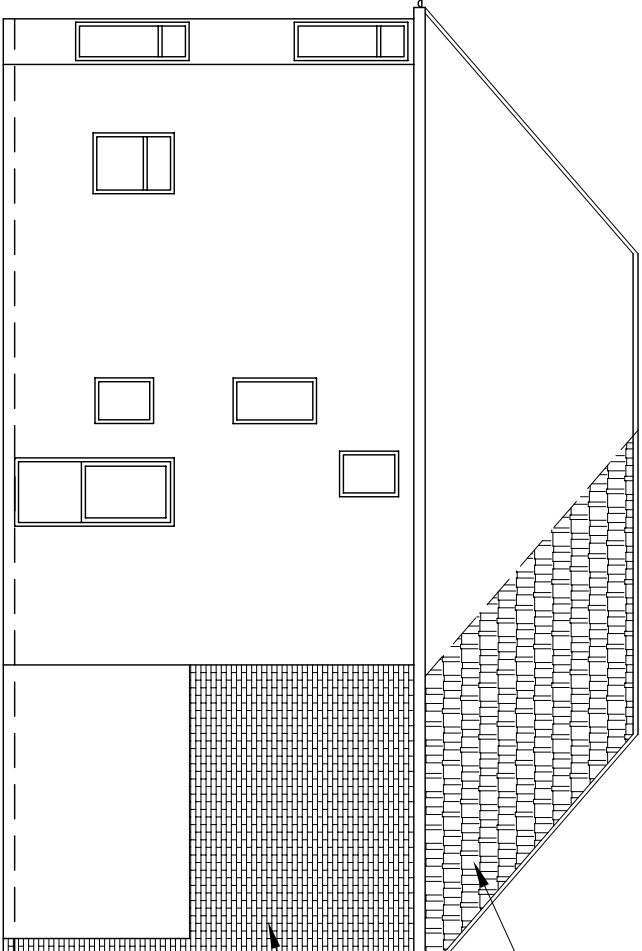

PROPOSED SIDE ELEVATION

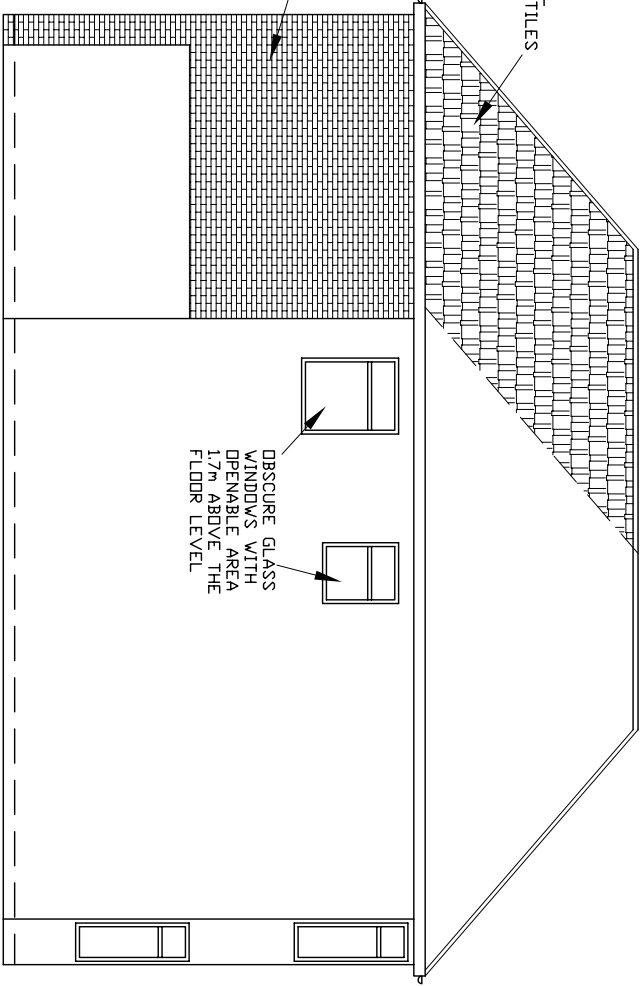

PROPOSED SIDE ELEVATION

NEW ROOF TILES SHALL
MATCH EXISTING ROOF TILES

NEW BRICKWORK
SHALL MATCH
EXISTING BRICKWORK

OPSCURE GLASS
WINDOWS WITH
OPENABLE AREA
1.7m ABOVE THE
FLOOR LEVEL

Project

PROPOSED DOUBLE STOREY REAR
EXTENSIONS AT
27 ANGLE CLOSE
UXBRIDGE
UB10 0BS

Drawing Title

ELEVATIONS

Scale

1:100@A3

Date

FEBRUARY 2025

Drawing No.

27/AC/02

