


PASTURES
MEAD

0 1m 5m 10m

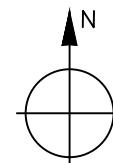

EXISTING PAVED DRIVEWAY

EXISTING CONCRETE PATH

11

11 PASTURES MEAD
UXBRIDGE UB10 9PU

BLOCK PLAN
EXISTING
SCALE 1:200@A4

14