



ROOF TILES AND BRICKWORK
TO MATCH MAIN HOUSE.

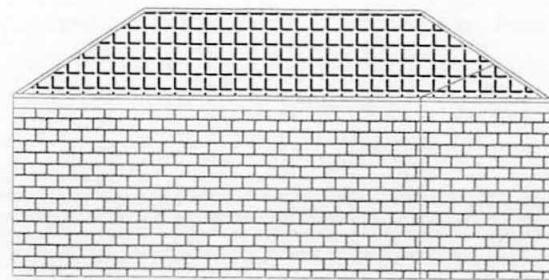


PROPOSED SIDE ELEVATION
SCALE 1:100




PROPOSED SIDE ELEVATION
SCALE 1:100

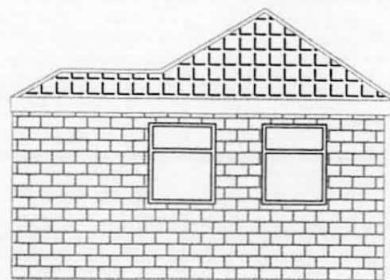

PROPOSED REAR ELEVATION
SCALE 1:100

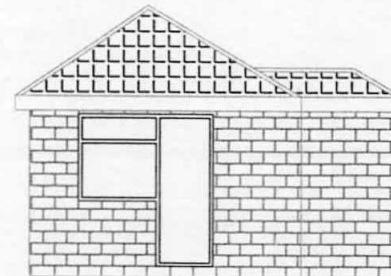

PROPOSED FRONT ELEVATION
SCALE 1:100

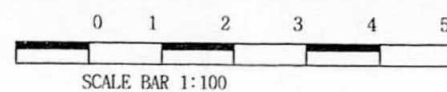

PROPOSED OUT BUILDING/STORE /WC/ SHR.
AT NO 69CHERRY LANE WEST
DRAYTON MIDDLESEXUB7 9HD


NOTES.

DO NOT SCALE FROM THIS DRAWING.
ALL DIMENSIONS AND LEVELS MUST BE CHECKED
AND VERIFIED ON SITE BY CONTRACTOR, PRIOR
TO COMMENCEMENT OF WORK AND ANY
DISCREPANCIES MUST BE REPORTED TO CLIENT
BEFORE PROCEEDING WORK.

PARTYWALL (ETC)ACT 1997 TO BE AGREED WITH
ADJOINING NEIGHBOURS PRIOR TO COMMENCING
WORKS.

ALL WORK TO BE AGREED WITH LOCAL
AUTHORITIES INSPECTORS.

ALL RSJ AS PER STRUCTURAL ENGINEERS CALCS.

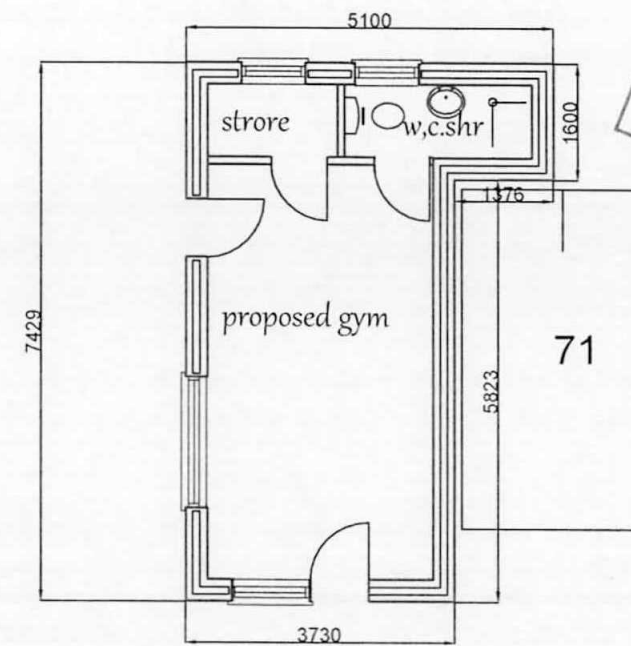

PROPOSED FRLOOR PLAN
SCALE 1:100

