


BRICKWORK
TO MATCH MAIN HOUSE.

NOTES.
DO NOT SCALE FROM THIS DRAWING.
ALL DIMENSIONS AND LEVELS MUST BE CHECKED
AND VERIFIED ON SITE BY CONTRACTOR, PRIOR
TO COMMENCEMENT OF WORK AND ANY
DISCREPANCIES MUST BE REPORTED TO CLIENT
BEFORE PROCEEDING WORK.


PARTYWALL (ETC)ACT 1997 TO BE AGREED WITH
ADJOINING NEIGHBOURS PRIOR TO COMMENCING
WORKS.

ALL WORK TO BE AGREED WITH LOCAL
AUTHORITIES INSPACTORS.


ALL RSJ AS PER STRUCTURAL ENGINEERS CALCS.

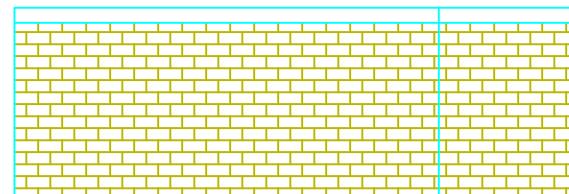


PROPOSED SIDE ELEVATION
SCALE 1:100

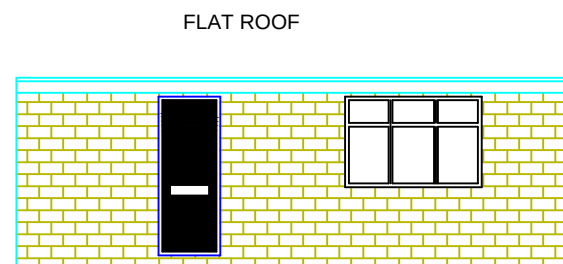


PROPOSED SIDE ELEVATION
SCALE 1:100

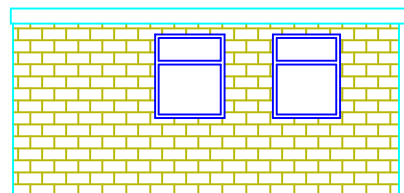

PROPOSED REAR ELEVATION
SCALE 1:100

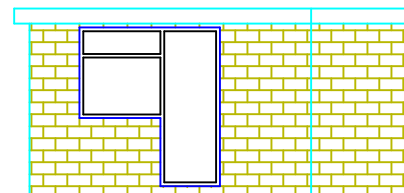

PROPOSED FRONT ELEVATION
SCALE 1:100

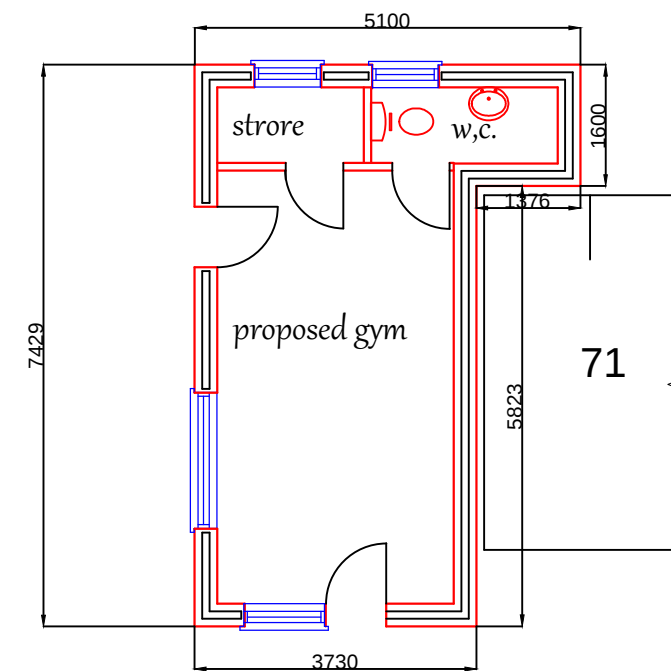

PROPOSED FRLOOR PLAN
SCALE 1:100

PROPOSED OUT BUILDING/STORE AT NO 69
CHERRY LANE WEST DRAYTON MIDDLESEX
UB7 9HD

REVISED AS PER PLANNING OFFICER'S
REQUEST TO RECEIVE APPROVAL
11.03.15