


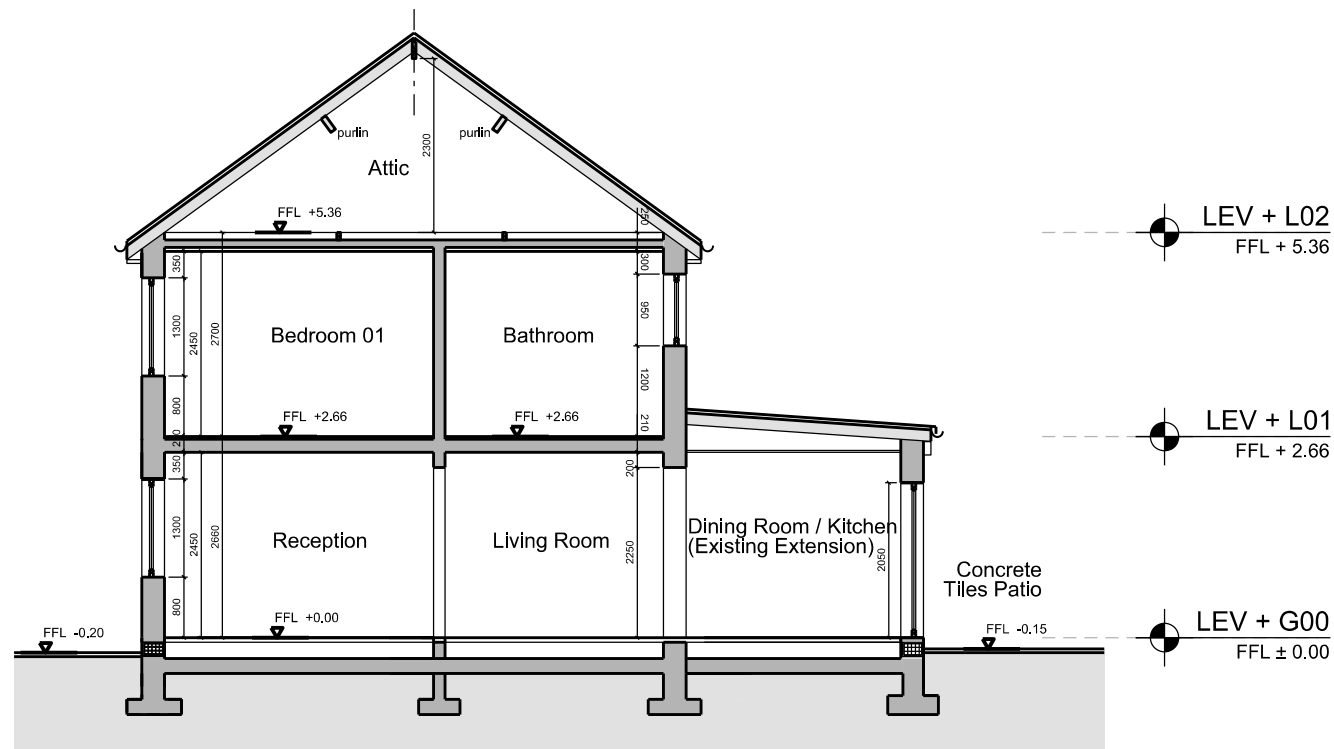


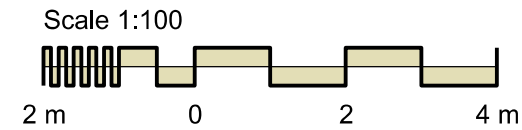

04 SECTION A-A
1:100

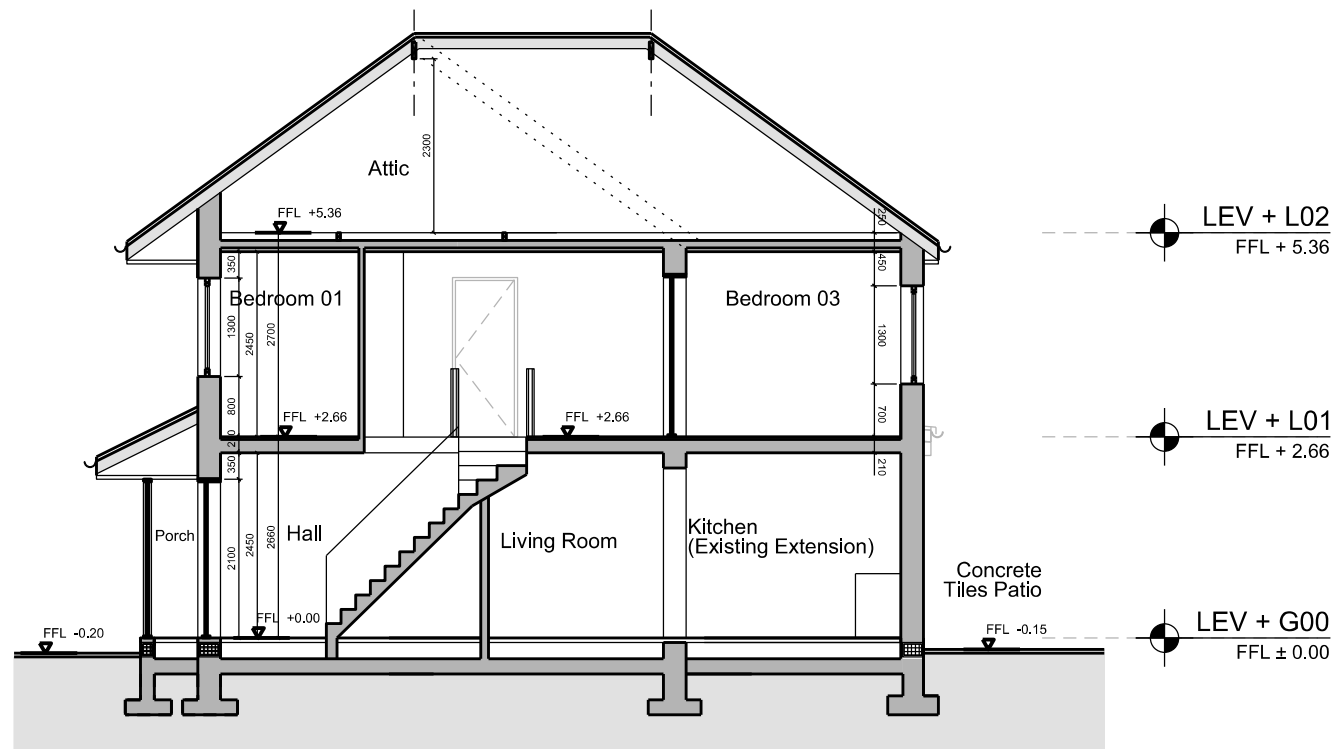

05 SECTION B-B
1:100

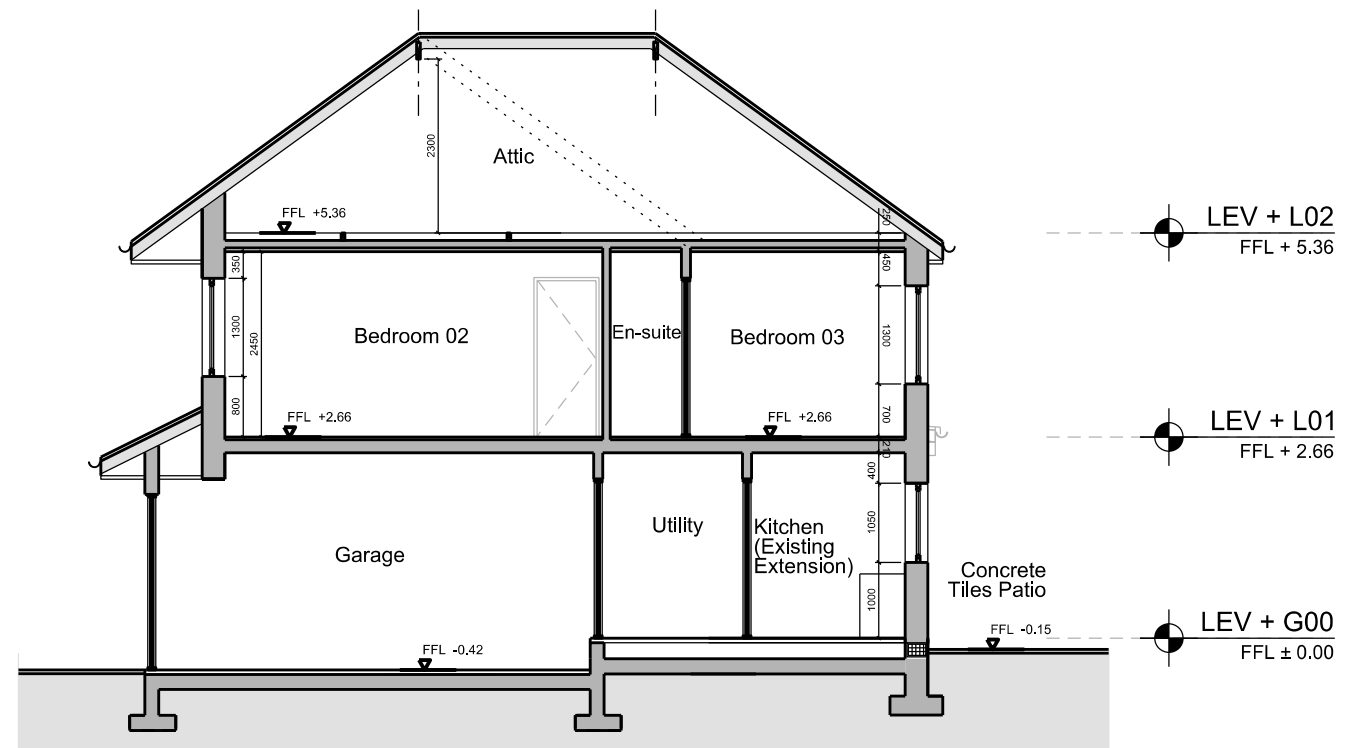

06 SECTION C-C
1:100

Disclaimer: Do not scale from this drawing. Check all dimensions on site before fabrication or setting out. This document is copyright and may not be reproduced without permission of the owner. Notes: All dimensions in millimeters.	Rev: 00	Notes: Planning Submission	Date: 22.10.2025	Dwn: MI	Iss: MI	Author: Maria Ignaszewska M Eng, Dip Arch, BA (Hons) ARB no. 077808G M: 077 3138 7952	Consultants:	Client: Mr Abhishek Mimani 2 Bideford Road Ruislip Hillingdon HA4 0UB	Key / Location: 	 Glades Construction Ltd. 38 CEDAR DRIVE PINNER - HA5 4DE	Project: Private Attached House 2 Bideford Road Ruislip, Hillingdon HA4 0UB	Drawn By: MI	Issued By: MI	Date of First Issue: 22.10.2025
											Drawing Title: SURVEY AS EXISTING Sections A-A, B-B & C-C	Project No: EX-HR-A-02	Scale @ A3: 1:100	Drawing No: A-HR-02-S-200