




07 FRONT ELEVATION
1:100

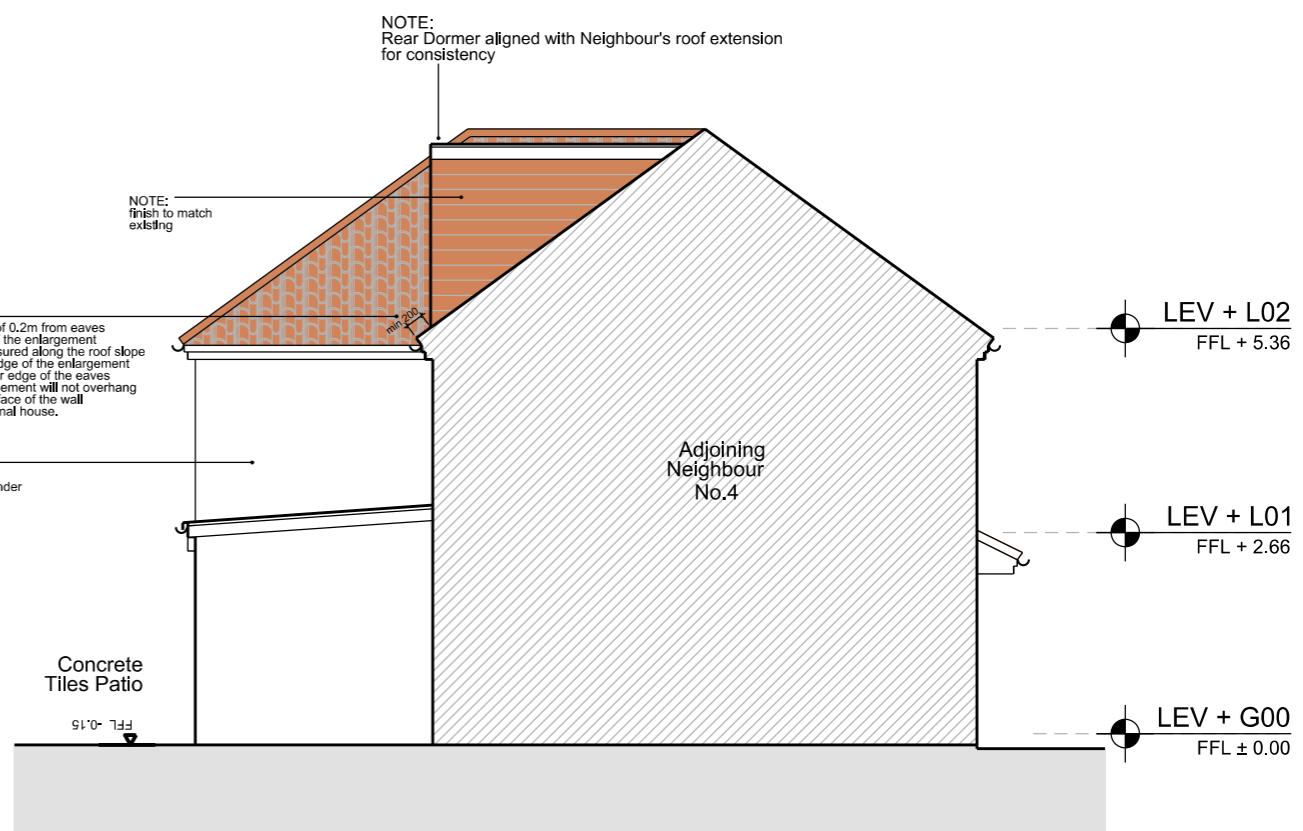

09 SIDE ELEVATION
1:100

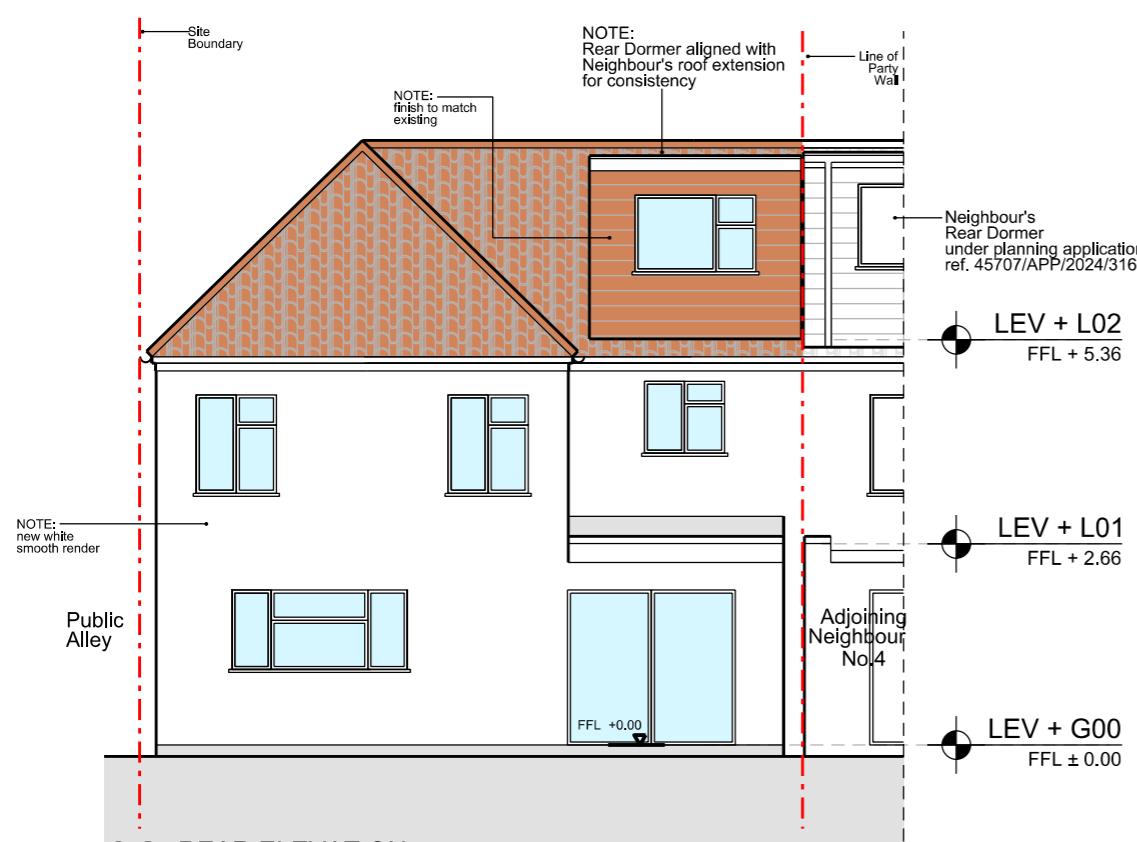

08 REAR ELEVATION
1:100

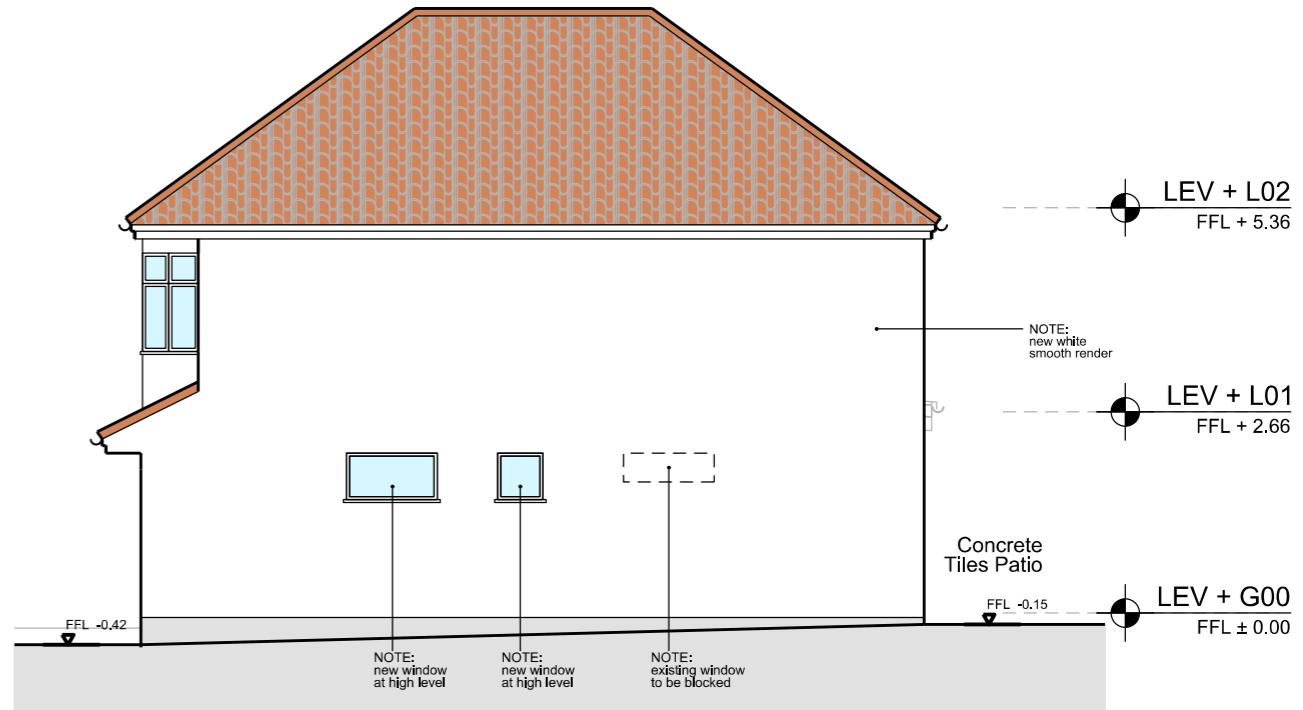

10 SIDE ELEVATION
1:100


Disclaimer:
Do not scale from this drawing.
Check all dimensions on site before fabrication or setting out.
This document is copyright and may not be reproduced without
permission of the owner.

Notes:
All dimensions in millimetres.

Rev: 00 Notes: Planning Submission Date: 22.10.2025 Dwg: MI Iss: MI Author: **Maria Ignaszewska**
M Eng, Dip Arch, BA (Hons)
ARB no. 077808G
M: 077 3138 7952

Consultants:

Clients:
Mr Abhishek Mimani
2 Bideford Road
Ruislip
Hillingdon
HA4 0UB

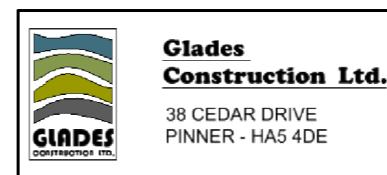

Project: Private Attached House
2 Bideford Road
Ruislip, Hillingdon HA4 0UB
Drawing Title: EX-HR-A-02
PROPOSED DESIGN
Front, Rear and Side Elevations
Drawing No: A-HR-02-EL-310

Drawn By: MI Issued By: MI Date of First Issue: 22.10.2025
Project No: Scale at A3:
Drawing Title: EX-HR-A-02 1:100
Drawing No: A-HR-02-EL-310 Revision: 00