


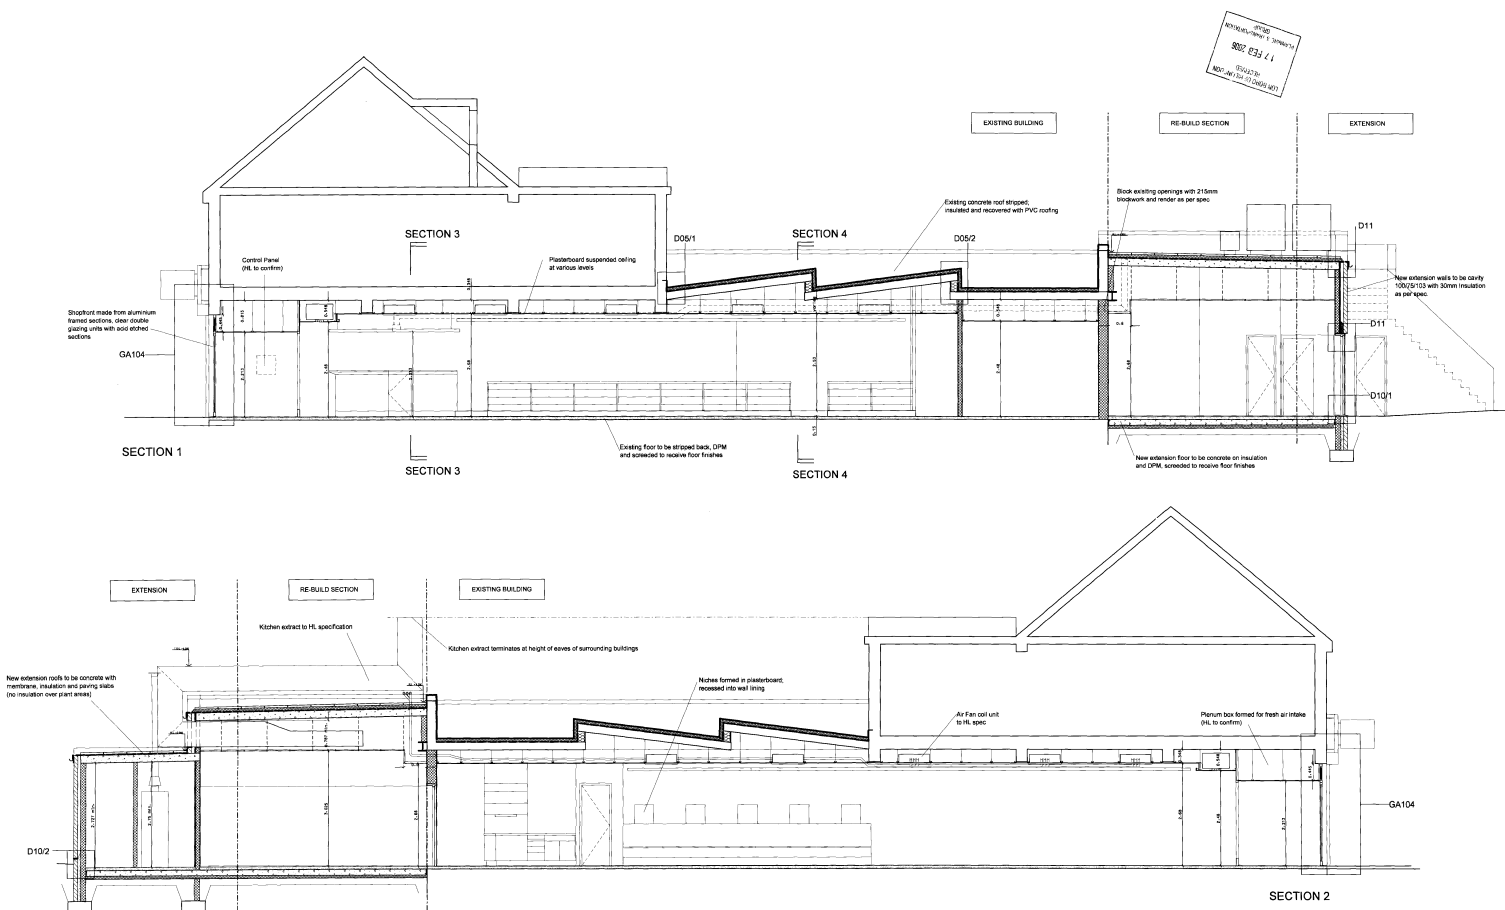

NOTES

AMENDMENTS

PLANNING/USE

REVISION




AUTHOR

D.P.

PROJECT : NEPALESE RESTAURANT
COLDHARBOUR LANE, HAYES UBS

DRAWING : GENERAL ARRANGEMENT SECTIONS 1 AND 2
SHEET 1 OF 2

STATUS : CONTRACT

T W I G G B R O W N

REGISTERED ARCHITECTS PLANNERS INTERIORS LANDSCAPES DESIGNERS

SCALE	DATE	DRAWN	CHECKED	APPROVED	REV
1:100 (GA)	05/06	SP		2008	GA 105