


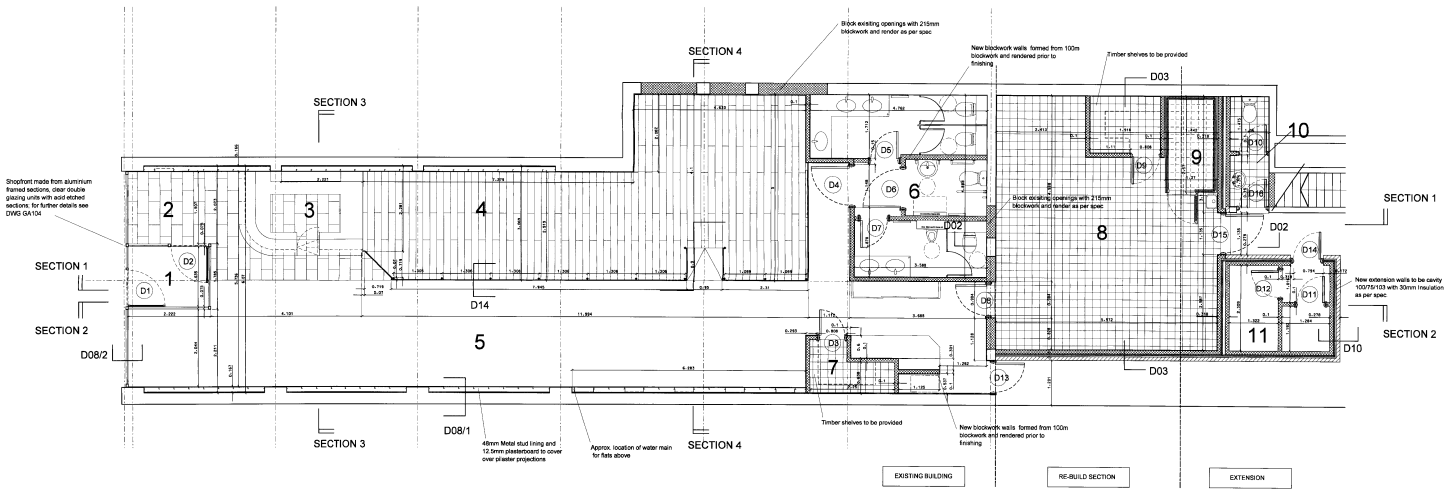

- NOTES
- 1 - LOBBY AREA: matted
 - 2 - WAITING AREA: Granite look-afire tiles M4005
 - 3 - SANI: for details see drawing GA200
 - 4 - RAISED PLATFORM: Oak flooring K2130
 - 5 - MAIN SEATING AREA: carpet
 - 6 - WASHROOMS: for details, see drawings GA250
 - 7 - WINE STORE: Anti-slip tiles M4009
 - 8 - KITCHEN AREA: Anti-slip tiles M4008, For further details, see drawing GA101
 - 9 - COLD STORE: Proprietary system
 - 10 - STAFF W.C: Anti-slip tiles M4008
 - 11 - PLANT ROOM AREAS: Scribed finish

NOTES

THE CONTRACTOR IS RESPONSIBLE FOR OBTAINING NECESSARY PERMISSIONS, CONSENTS AND APPROVALS AND FOR ENSURING THAT ALL WORK IS IN ACCORDANCE WITH THE RELEVANT BUILDING REGULATIONS AND THE RELEVANT BUILDING ACTS AND REGULATIONS. 

AMENDMENTS

NO.	DATE	BY
1	10/12/18	SLP

PROJECT : NEPALESE RESTAURANT
COS SHANOUR LANE, HAYES, UBS
DRAWING : GENERAL ARRANGEMENT PLAN
STATUS : CONTRACT

TWIGG BROWN

SCALE	DATE	DRAWN	CHECKED	DRAWING NO.	REV
1:100 (A4)	01/06	SLP		2968 / GA 100	A