



FRONT ELEVATION

NO CHANGE PROPOSED TO FRONT ELEVATION

- | | |
|---------------|--|
| WALLS | - Front - pebbledash at upper level & render below.
- Side and rear - pebbledash. |
| ROOF | - Plain red/brown roof tiles. |
| WINDOWS | - Double glazed, UPVc white frames. |
| RWP & GUTTERS | - UPVc black. |
| EAVES | - Timber fascia painted black & soffit painted white. |

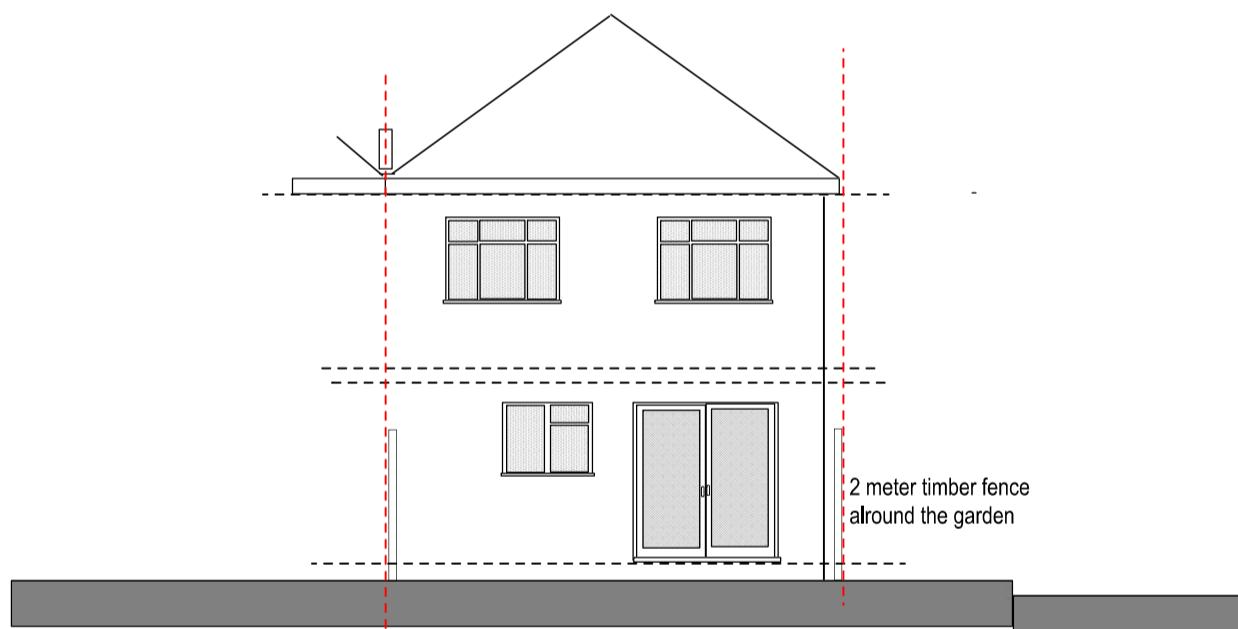

REAR ELEVATION

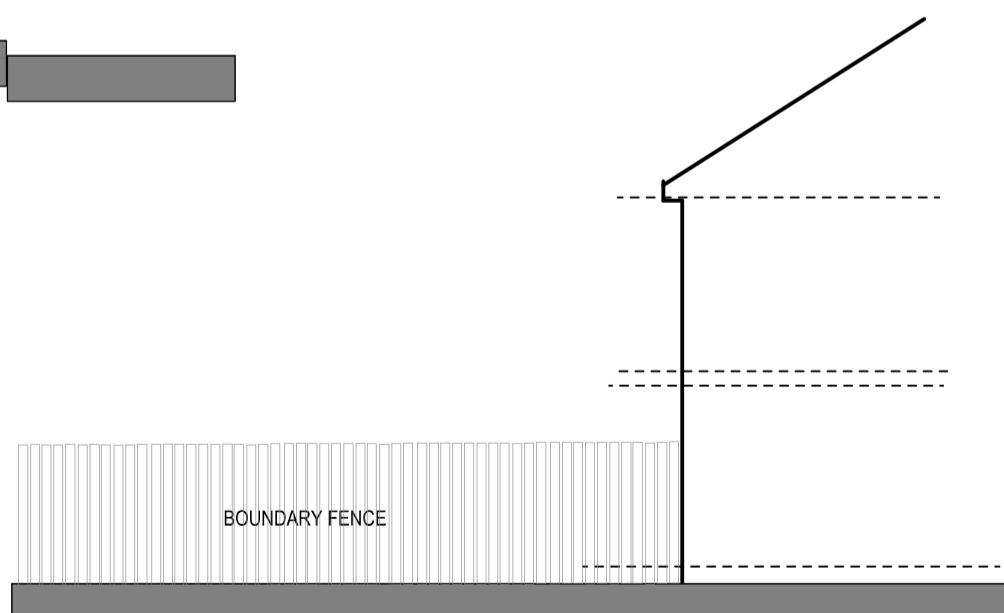

SIDE ELEVATION
(north east) SIDMOUTH DRIVE

EXISTING

Purpose - Householder planning application only

All dimensions to be checked on site. All omissions & discrepancies to be reported to the designer.	PROJECT: 40A Flamborough Road, Ruislip, HA4 0DJ	DATE: 09/02/2023
(C) SSK architects owns the copyright of this drawing which must not be reproduced in whole or part without the written permission.	DWG. TITLE: ELEVATIONS	REVISION: 04

