



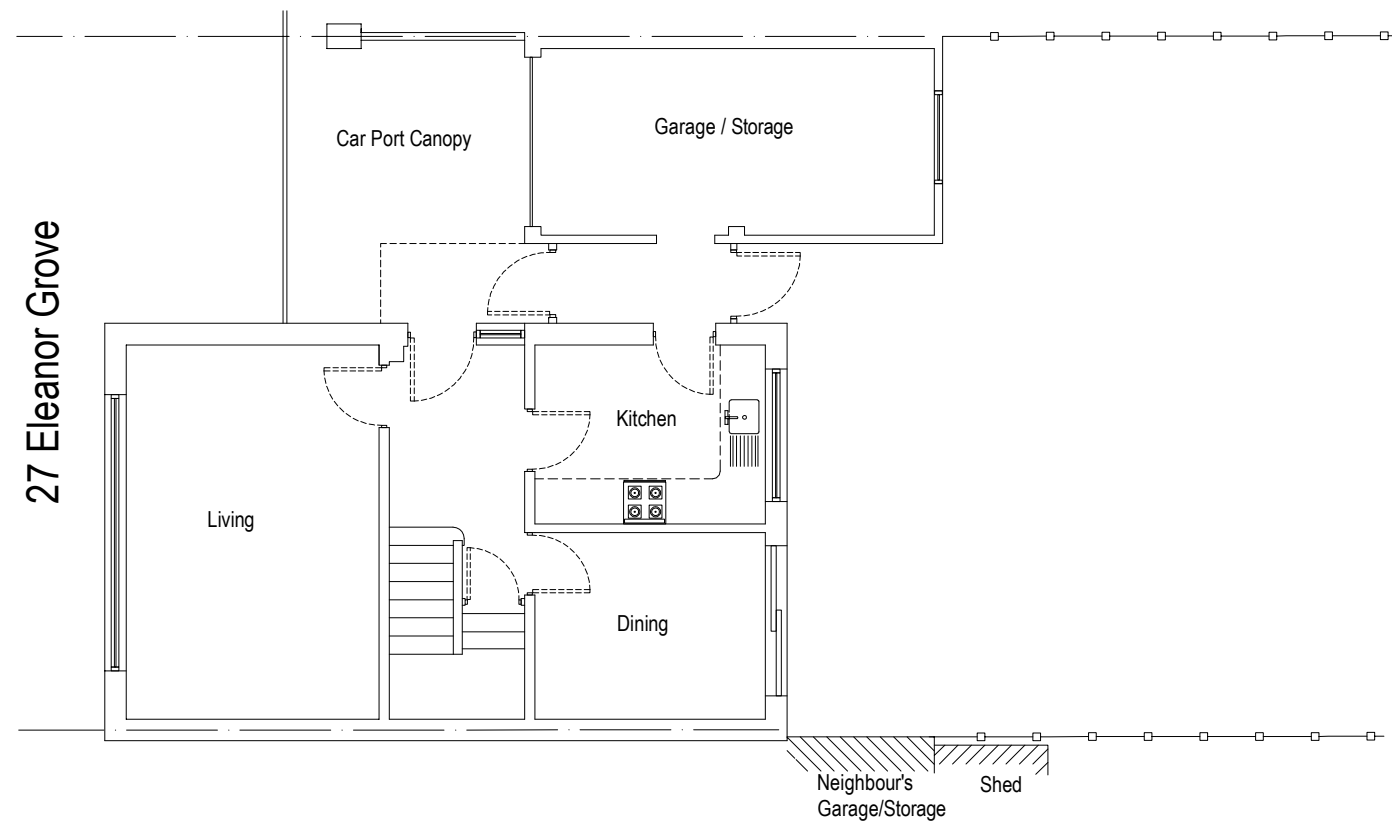

GROUND FLOOR PLAN (Existing)

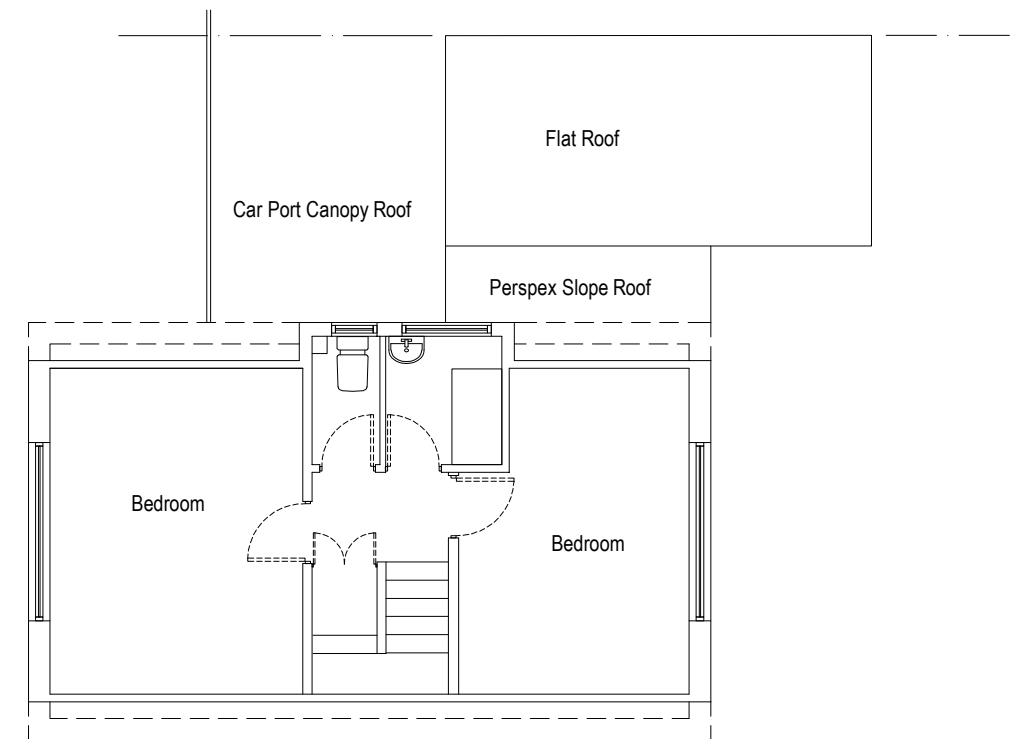

FIRST FLOOR PLAN (Existing)




FRONT ELEVATION
(Existing)



REAR ELEVATION
(Existing)


rev:	revision notes:	date:
dwg status:		
drawn by:	drawn date:	scale:
BC	Jan 2022	1:100
project title:	27 ELEANOR GROVE, ICKENHAM UXBRIDGE UB10 8BJ	
dwg title:	Garage/Storage Conversion & Minor Single Storey Rear Extension to Create Elderly/Disable Insuite Room	
dwg no:	27/ELEANORGROVE/05	rev: A

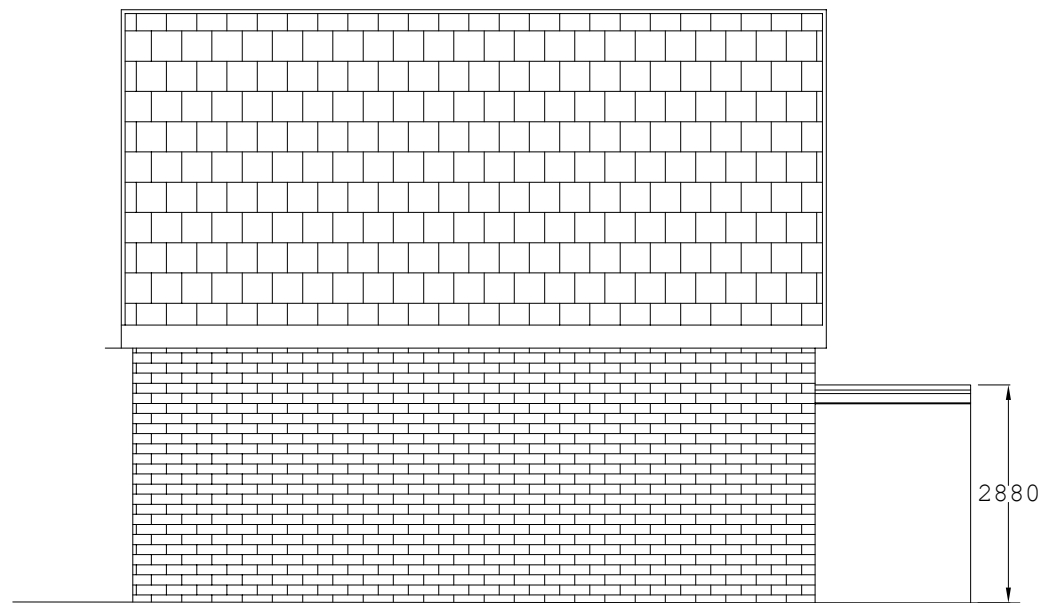


LEFT SIDE ELEVATION (Existing)



RIGHT SIDE ELEVATION (Existing)

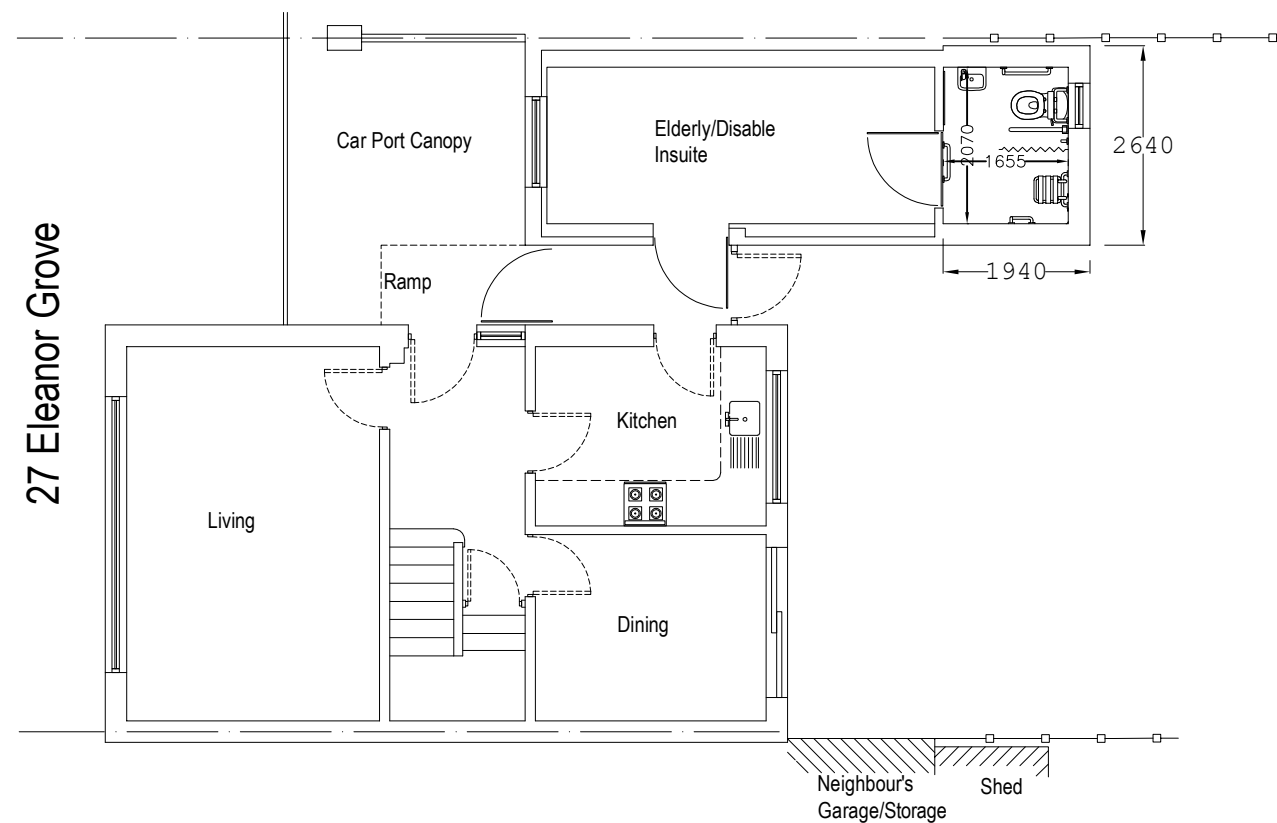


GROUND FLOOR PLAN (Proposed)

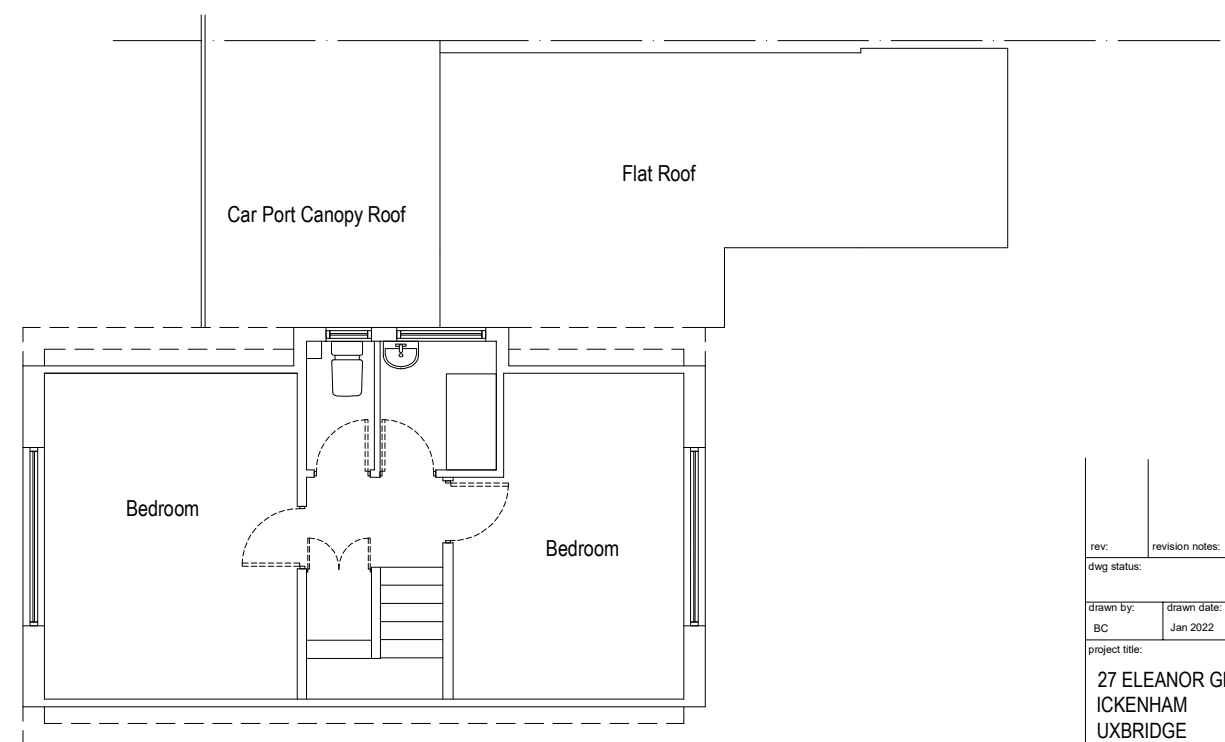


FIRST FLOOR PLAN (Proposed)

rev:	revision notes:	date:
dwg status:		
drawn by:	drawn date:	scale:
BC	Jan 2022	1:100
project title:		
27 ELEANOR GROVE, ICKENHAM UXBRIDGE UB10 8BJ		
dwg title:		
Garage/Storage Conversion & Minor Single Storey Rear Extension to Create Elderly/Disable Insuite Room		
dwg no:	27/ELEANORGROVE/06	rev: A

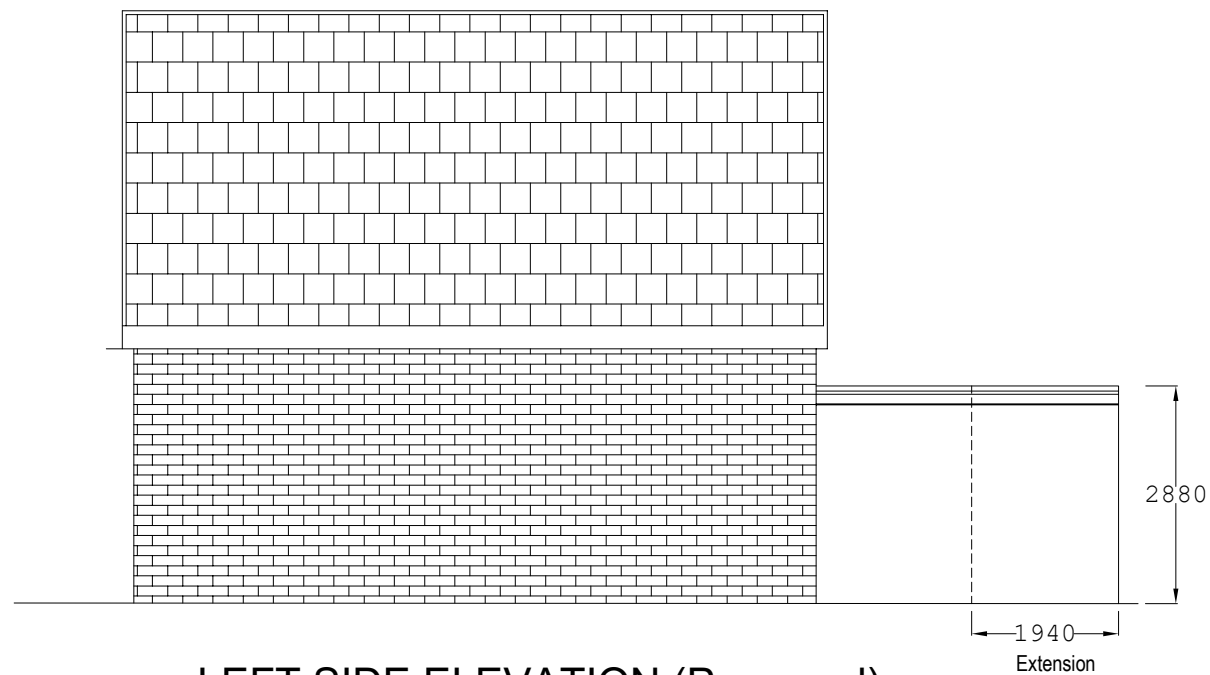

LEFT SIDE ELEVATION (Proposed)

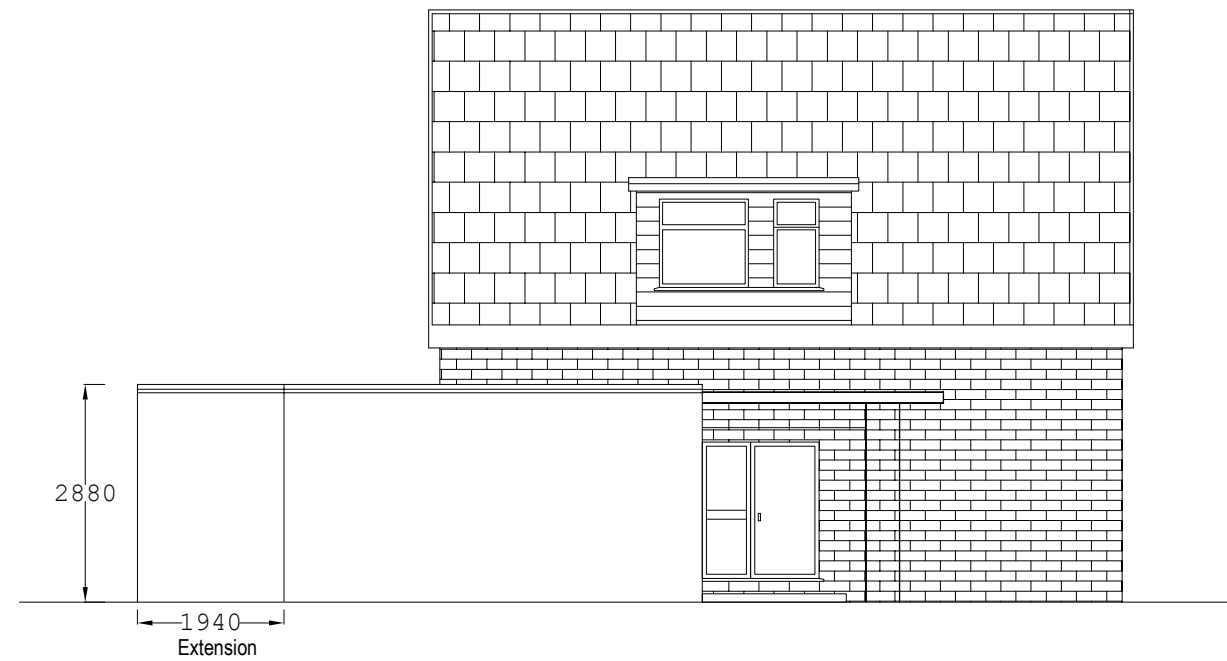

RIGHT SIDE ELEVATION (Proposed)





FRONT ELEVATION
(Proposed)



REAR ELEVATION
(Proposed)

rev:	revision notes:	date:
dwg status:		
drawn by:	drawn date:	scale:
BC	Jan 2022	1:100
project title:	27 ELEANOR GROVE, ICKENHAM UXBRIDGE UB10 8BJ	
dwg title:	Garage/Storage Conversion & Minor Single Storey Rear Extension to Create Elderly/Disable Insuite Room	
dwg no:	27/ELEANORGROVE/07	rev: A

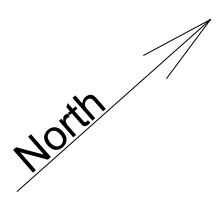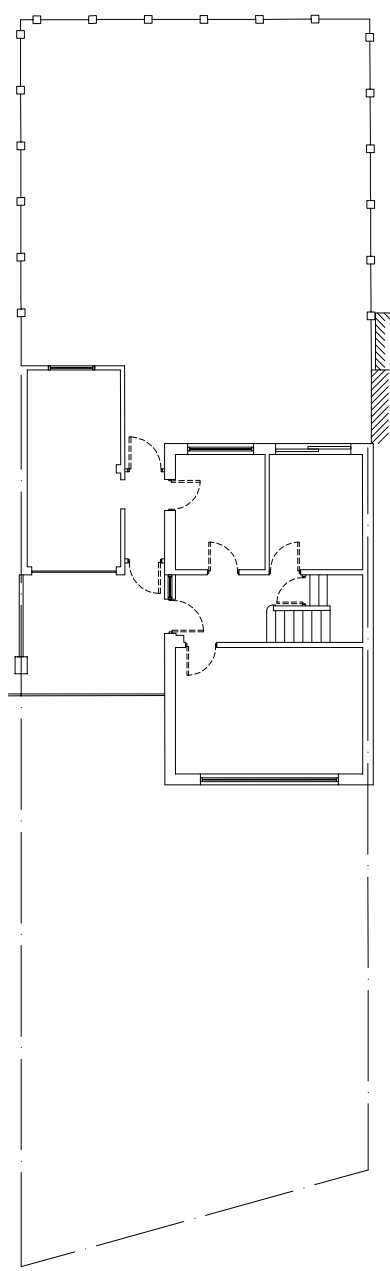

BLOCK PLAN

rev:	revision notes:	date:
dwg status:		
drawn by:	drawn date:	scale:
BC	Jan 2022	1:200
project title:		
27 ELEANOR GROVE, ICKENHAM UXBRIDGE UB10 8BJ		
dwg title:		
Garage/Storage Conversion & Minor Single Storey Rear Extension to Create Elderly/Disable Insuite Room		
dwg no:	27/ELEANORGROVE/08	rev: A