



ALL EXTERNAL MATERIALS TO MATCH
EXISTING UNLESS STATED OTHERWISE.



PROPOSED FRONT ELEVATION

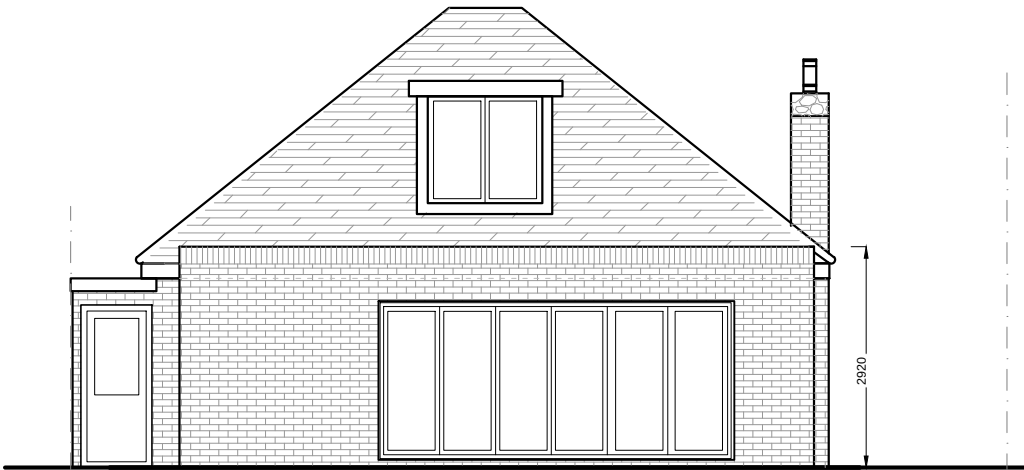

PROPOSED REAR ELEVATION

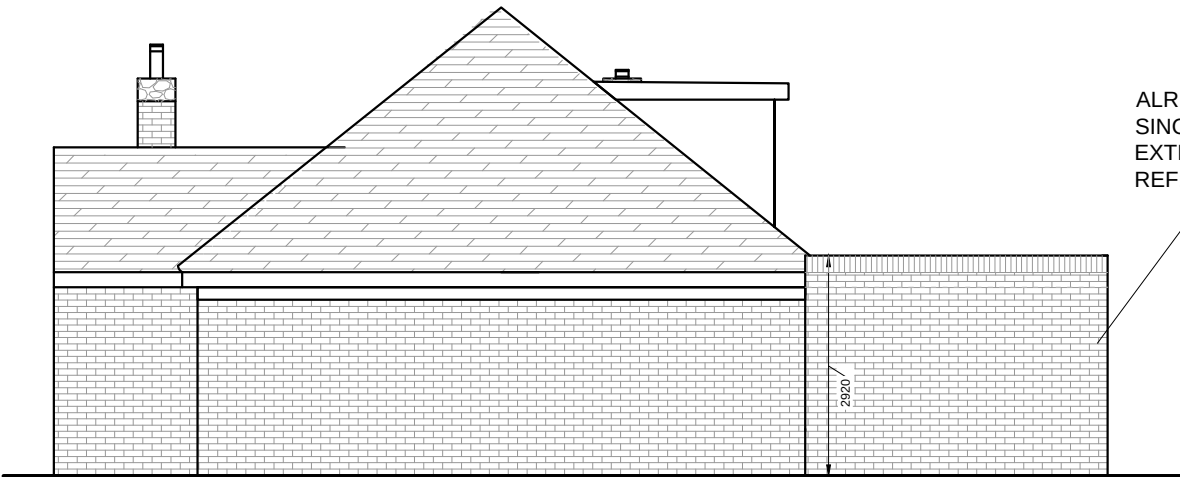

PROPOSED ELEVATION SIDE A



PROPOSED ELEVATION SIDE B

Rev.No	DATE	REV. NOTE
CAD REF		

Project Title		
LOFT CONVERSION		
Layout Name		
PROPOSED ELEVATIONS		
Client	MR. & MRS. HARDIP	
Site	34 NORTHWOOD ROAD HAREFIELD UB9 6PW	
Drawn By		Designed By
LT		SA
Drawing No		Revision No
34NW/022		A
Compass	Date	Scale
	13-07-2022	1:100
	Project No	Sheet No
		-
HEAD OFFICE : S A Design & Management saud_ahmad67@outlook.com Phone : 0044 7930880404		
THIS DRAWING IS A COPYRIGHT OF S A DESIGN & MANAGEMENT AND MUST NOT BE DUPLICATED OR REPRODUCED WITHOUT PERMISSION FROM THE COMPANY.		