



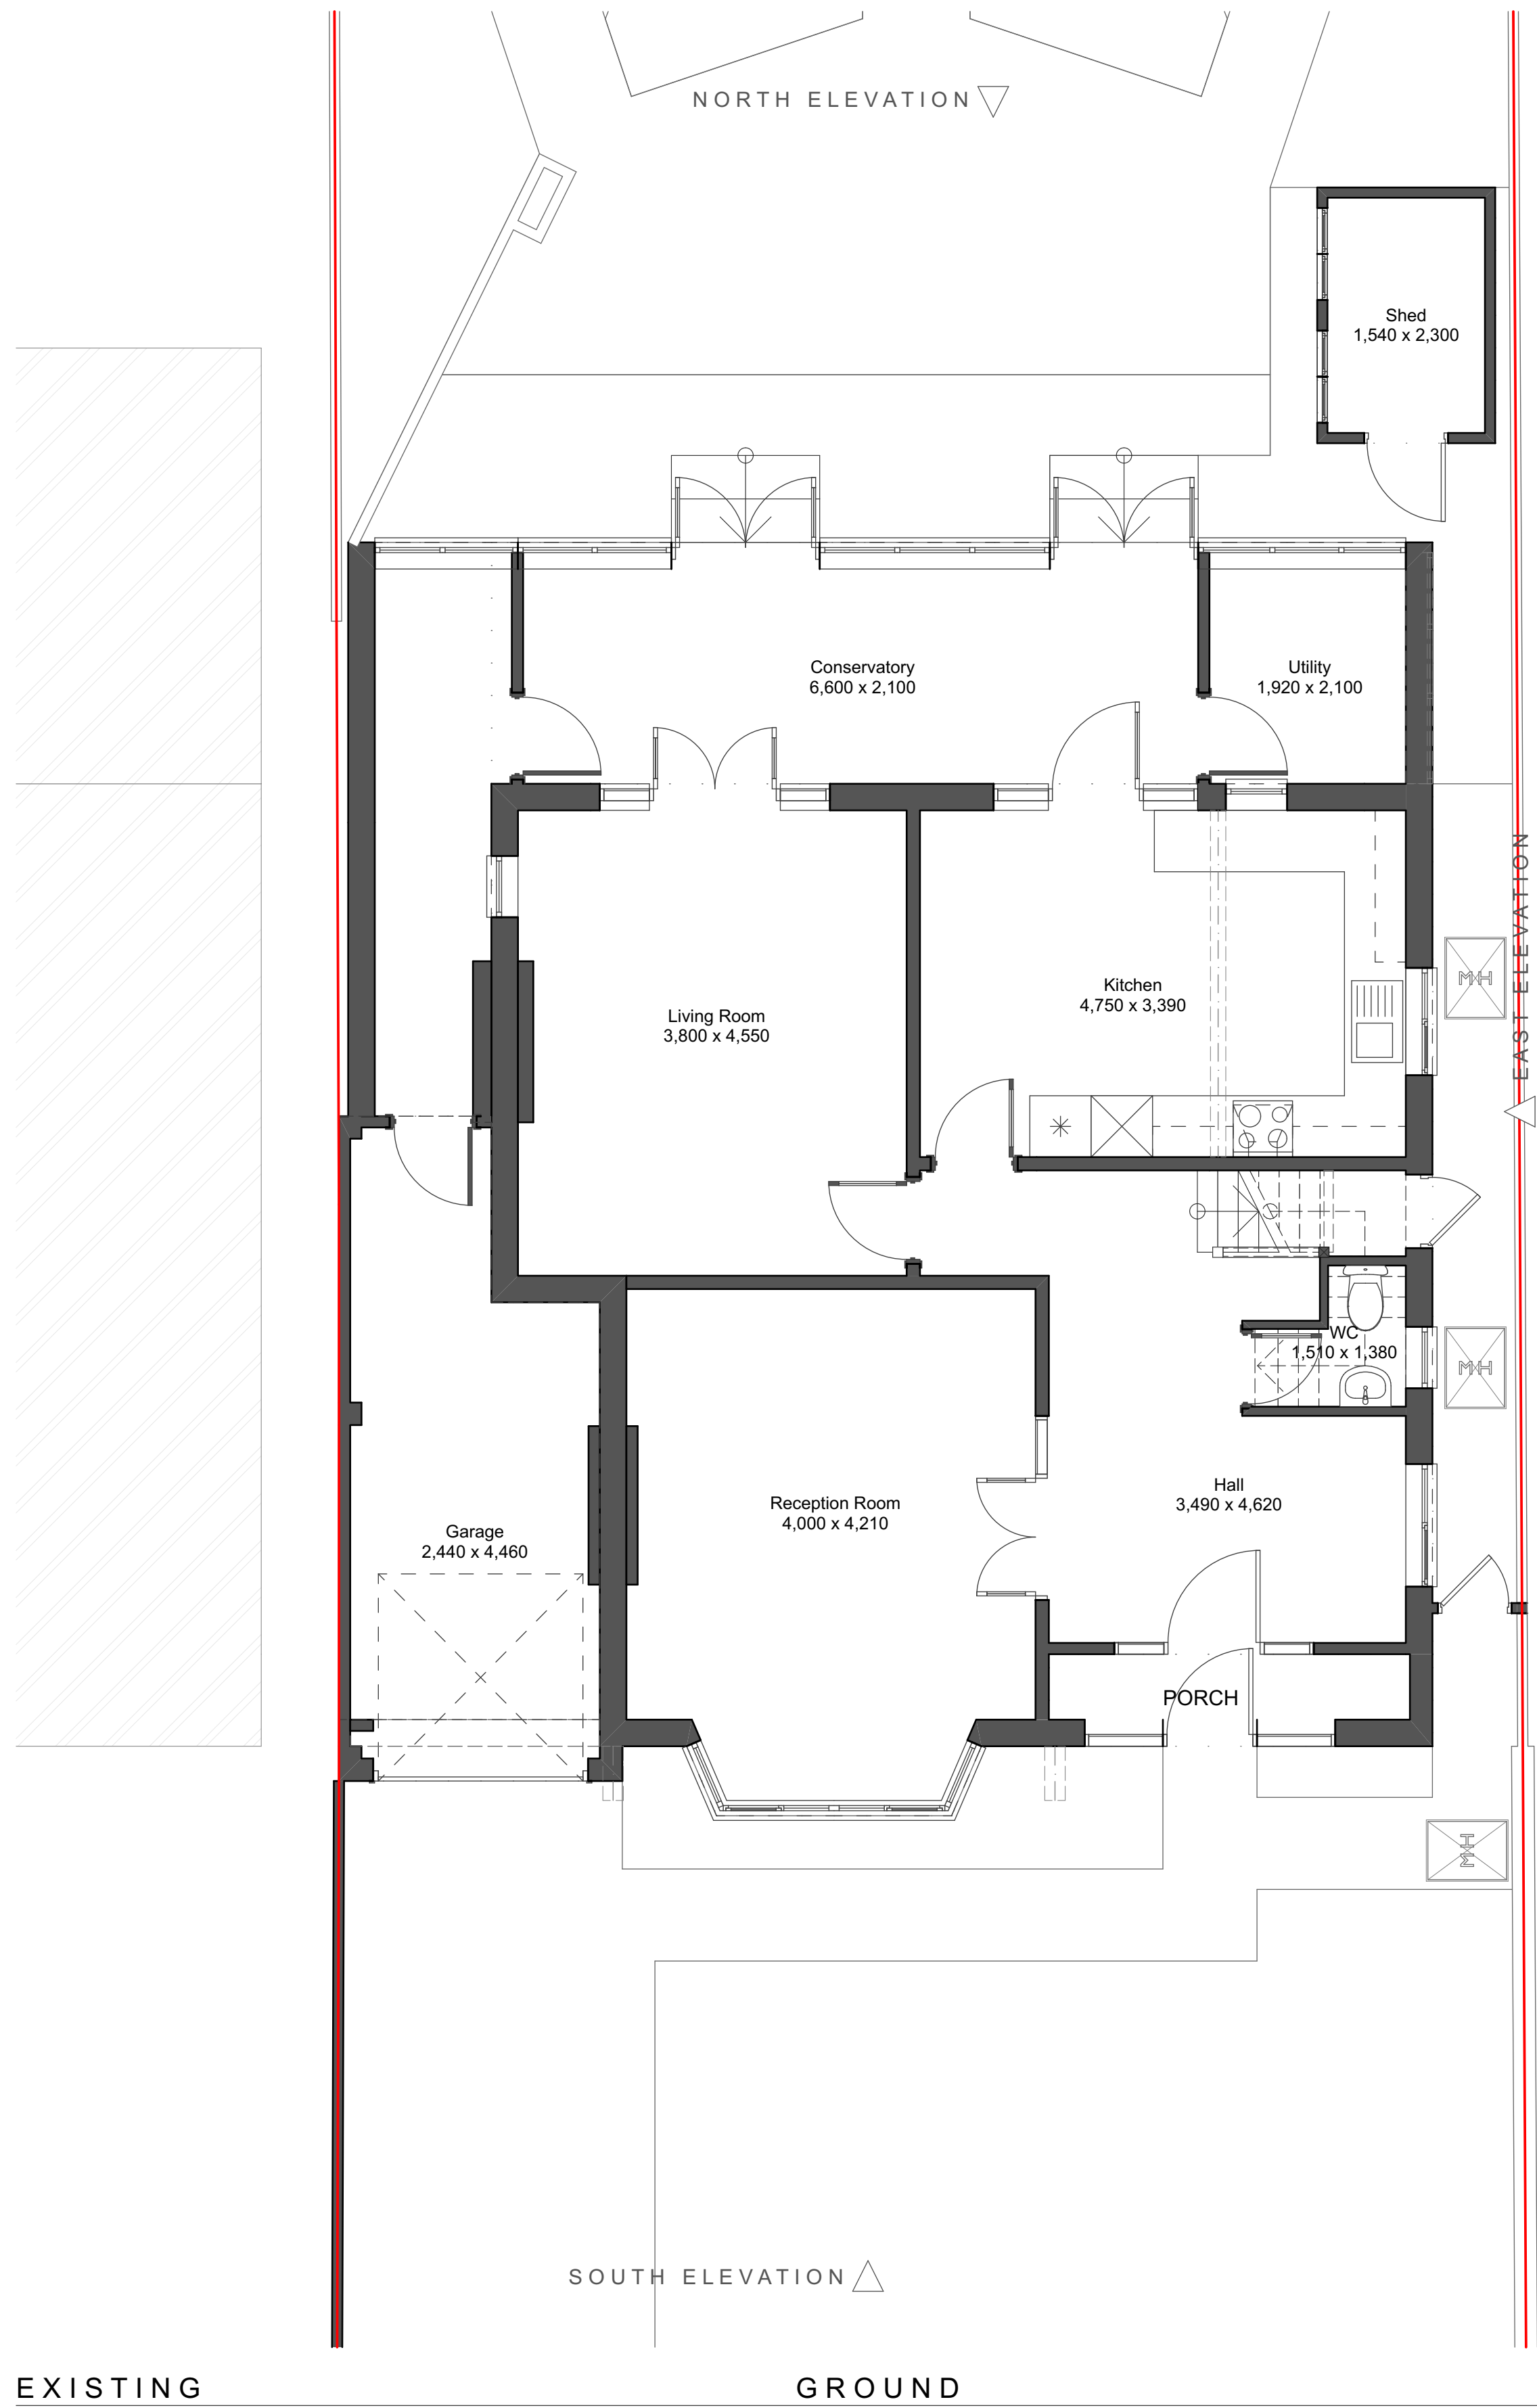

EXISTING

GROUND


1:50

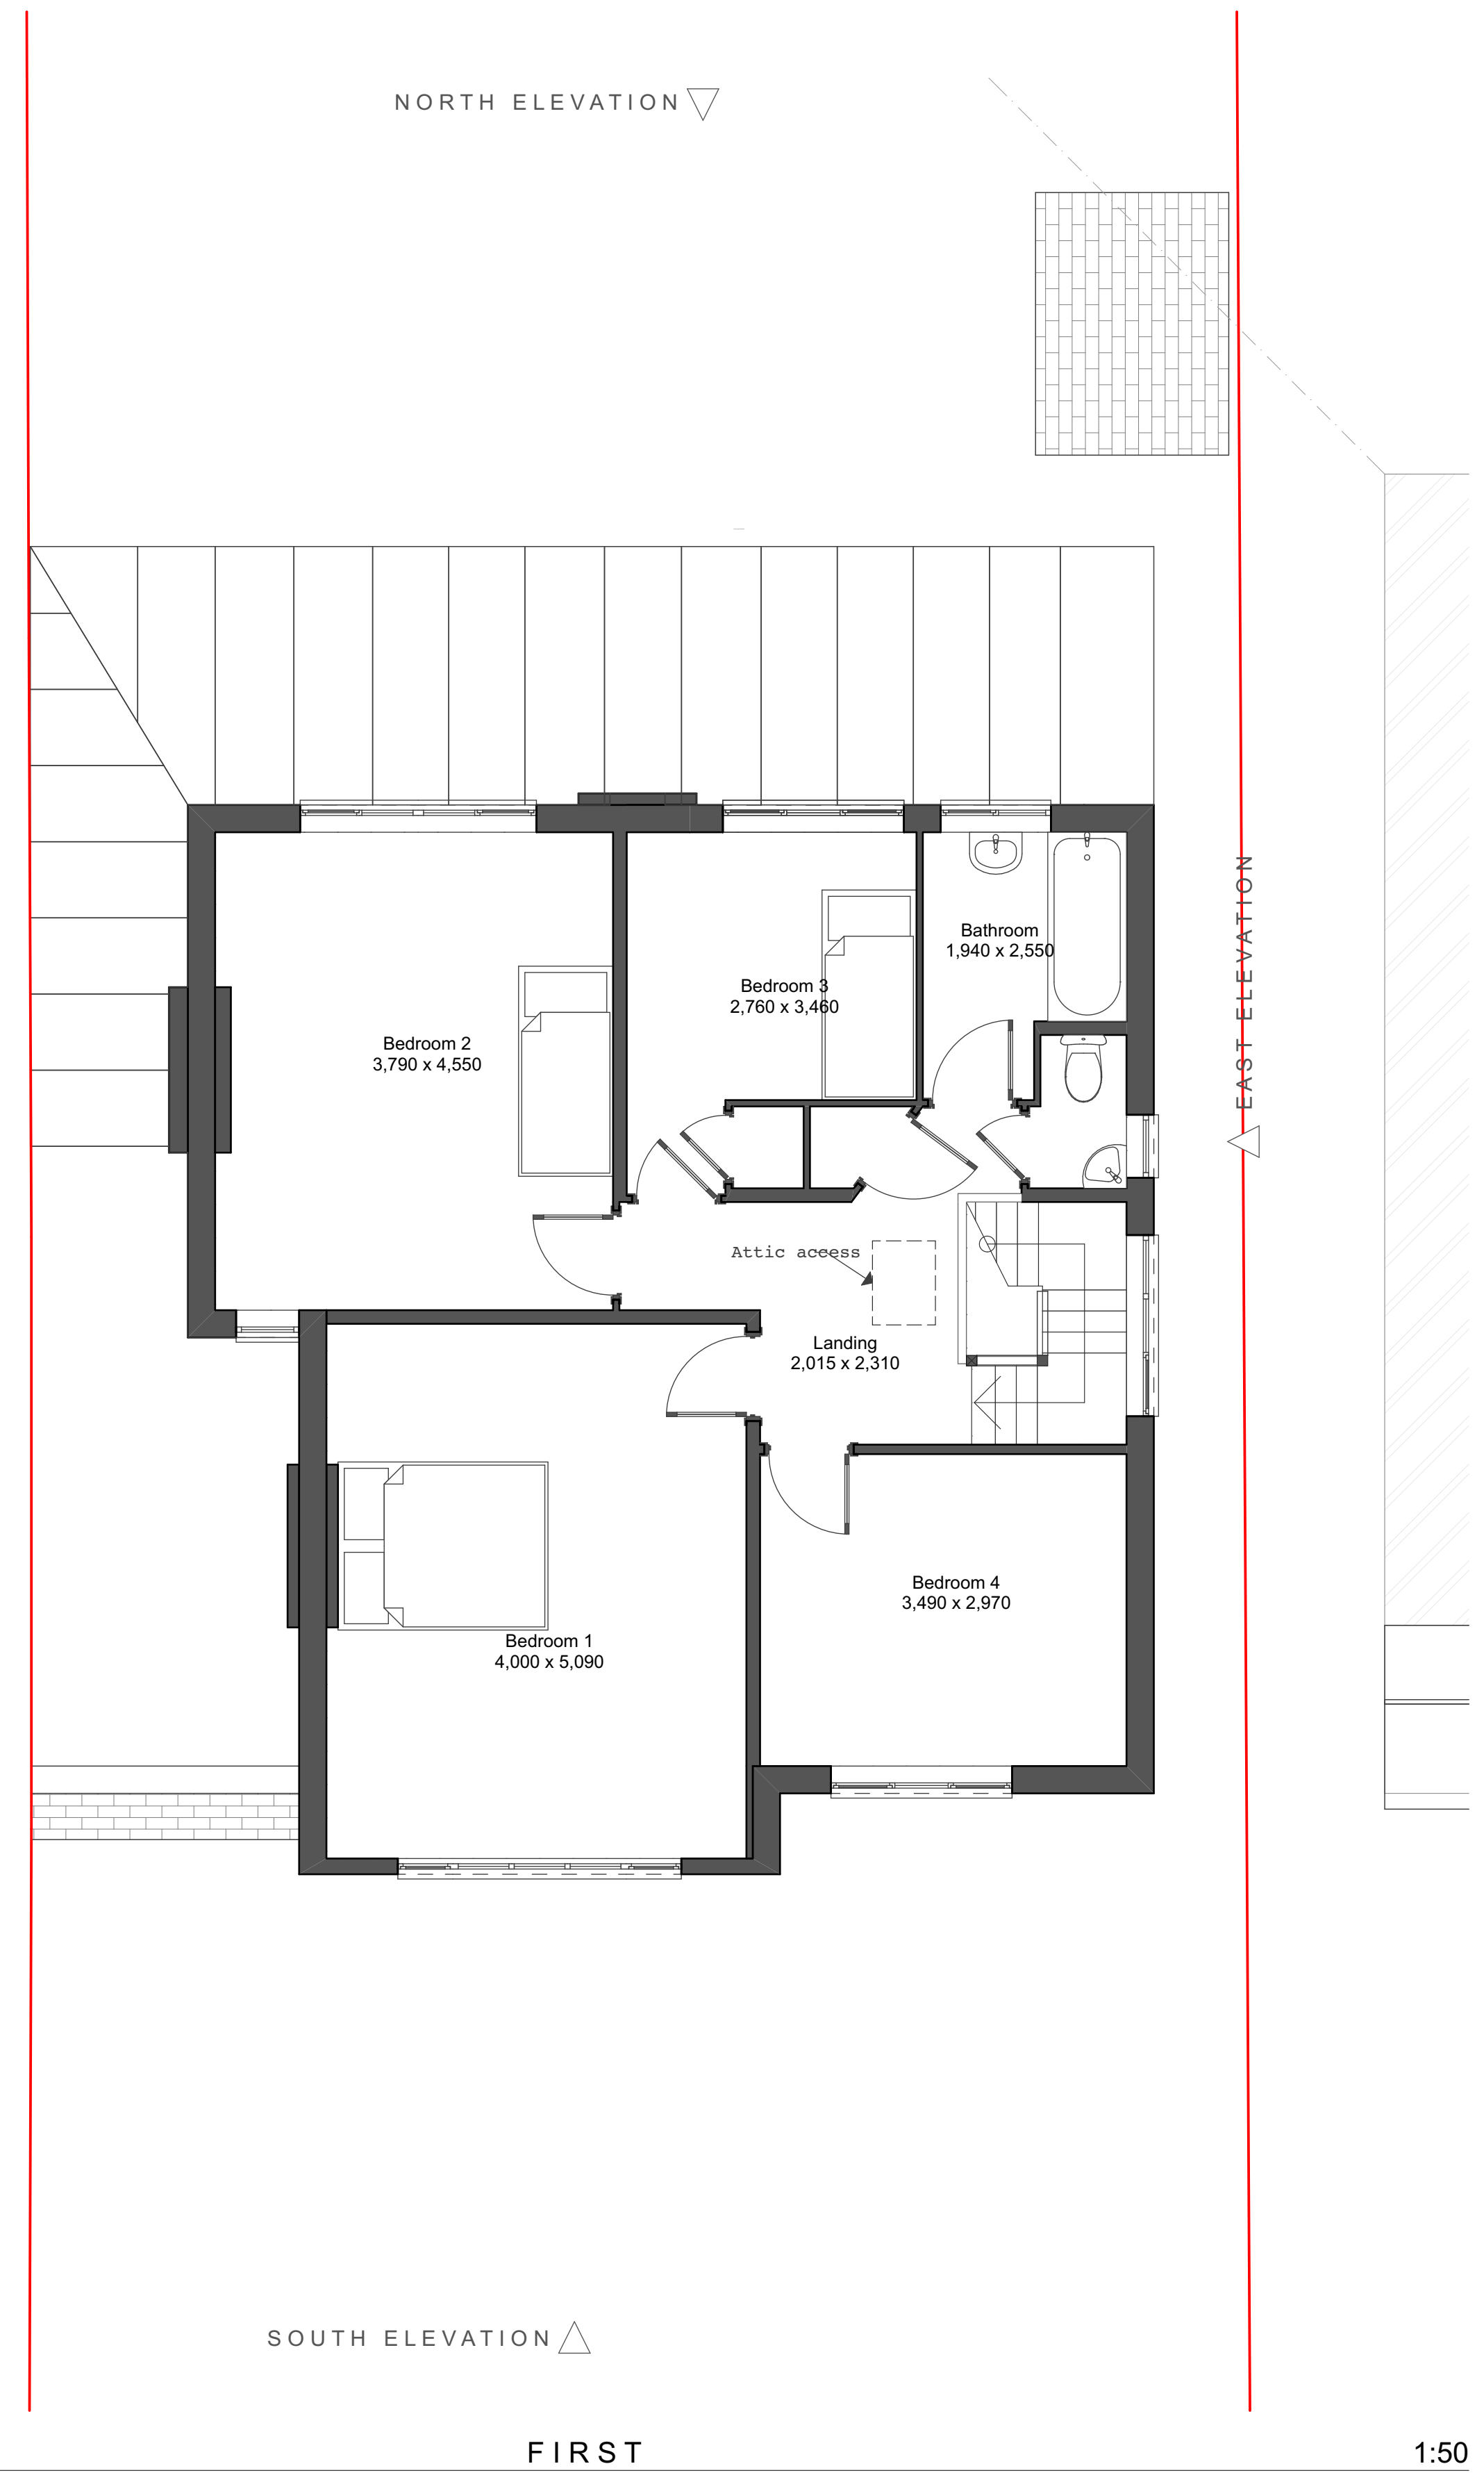


EXISTING

FIRST

1:50

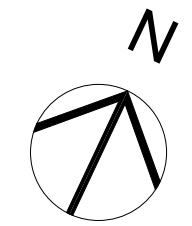


Looking to extend your home?
Call for a free consultation today;
020 8954 6291
www.yooparchitects.co.uk
YOOP Architects, your local architect

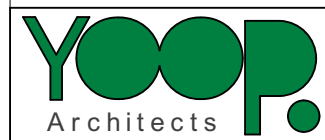

Office 128, 28A Church Road, Stanmore,
Middlesex, HA7 4AW, England
020 8954 6291
studio@yooparchitects.co.uk

Notes
This drawing is copyright of YOOP Architects.
Drawing for planning purposes, not construction

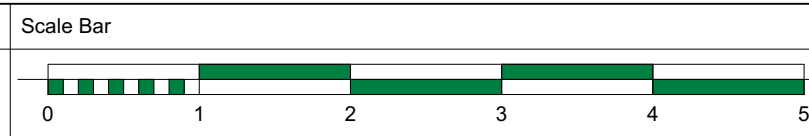

Scale
1:50 @A1
1:100 @A3

Purpose of Issue
PLANNING

Date of Issue
Monday, 23 May 2022

Project
Extension & Refurbishment
94 Evelyn Avenue, Harrow, HA4 8AJ

Project No. 2022/013
Layout Title
EXISTING GROUND AND FIRST FLOOR

Drawing Number
022/EX/100

Revision