


EXISTING

ATTIC


1:50

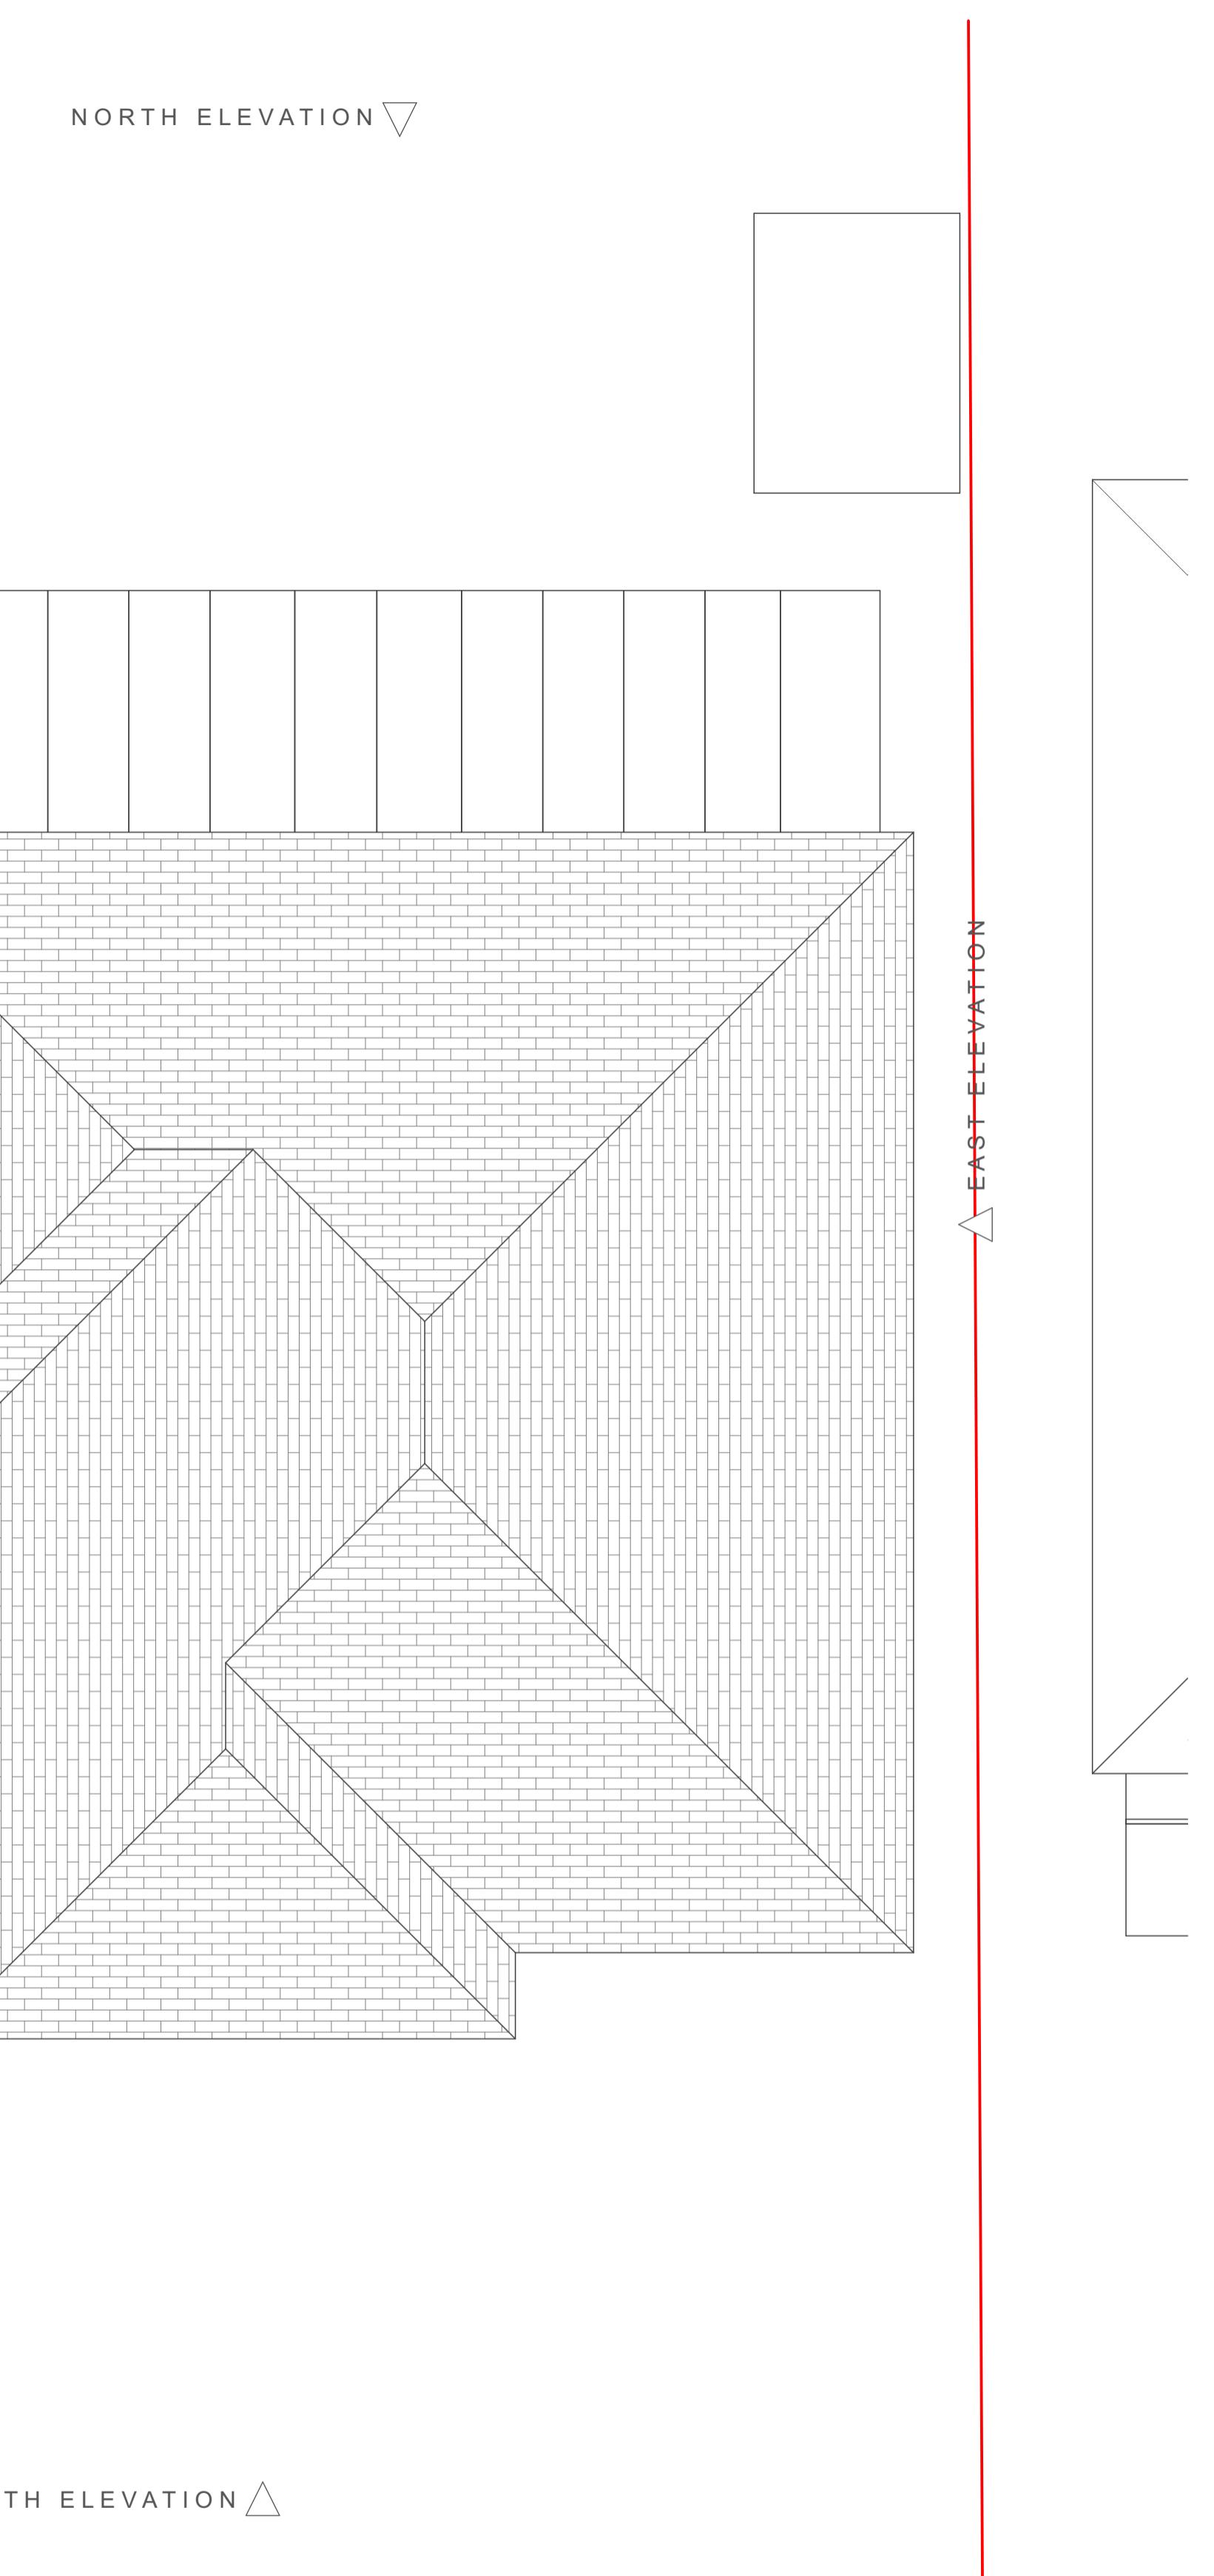

EXISTING

ROOF

1:50

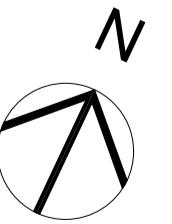

Looking to extend your home?
Call for a free consultation today;
020 8954 6291
www.yooparchitects.co.uk
YOOP Architects, your local architect