


Materials to match existing unless otherwise stated on the drawings.

Any rooflights not to project more than 150mm from the plane of the roof

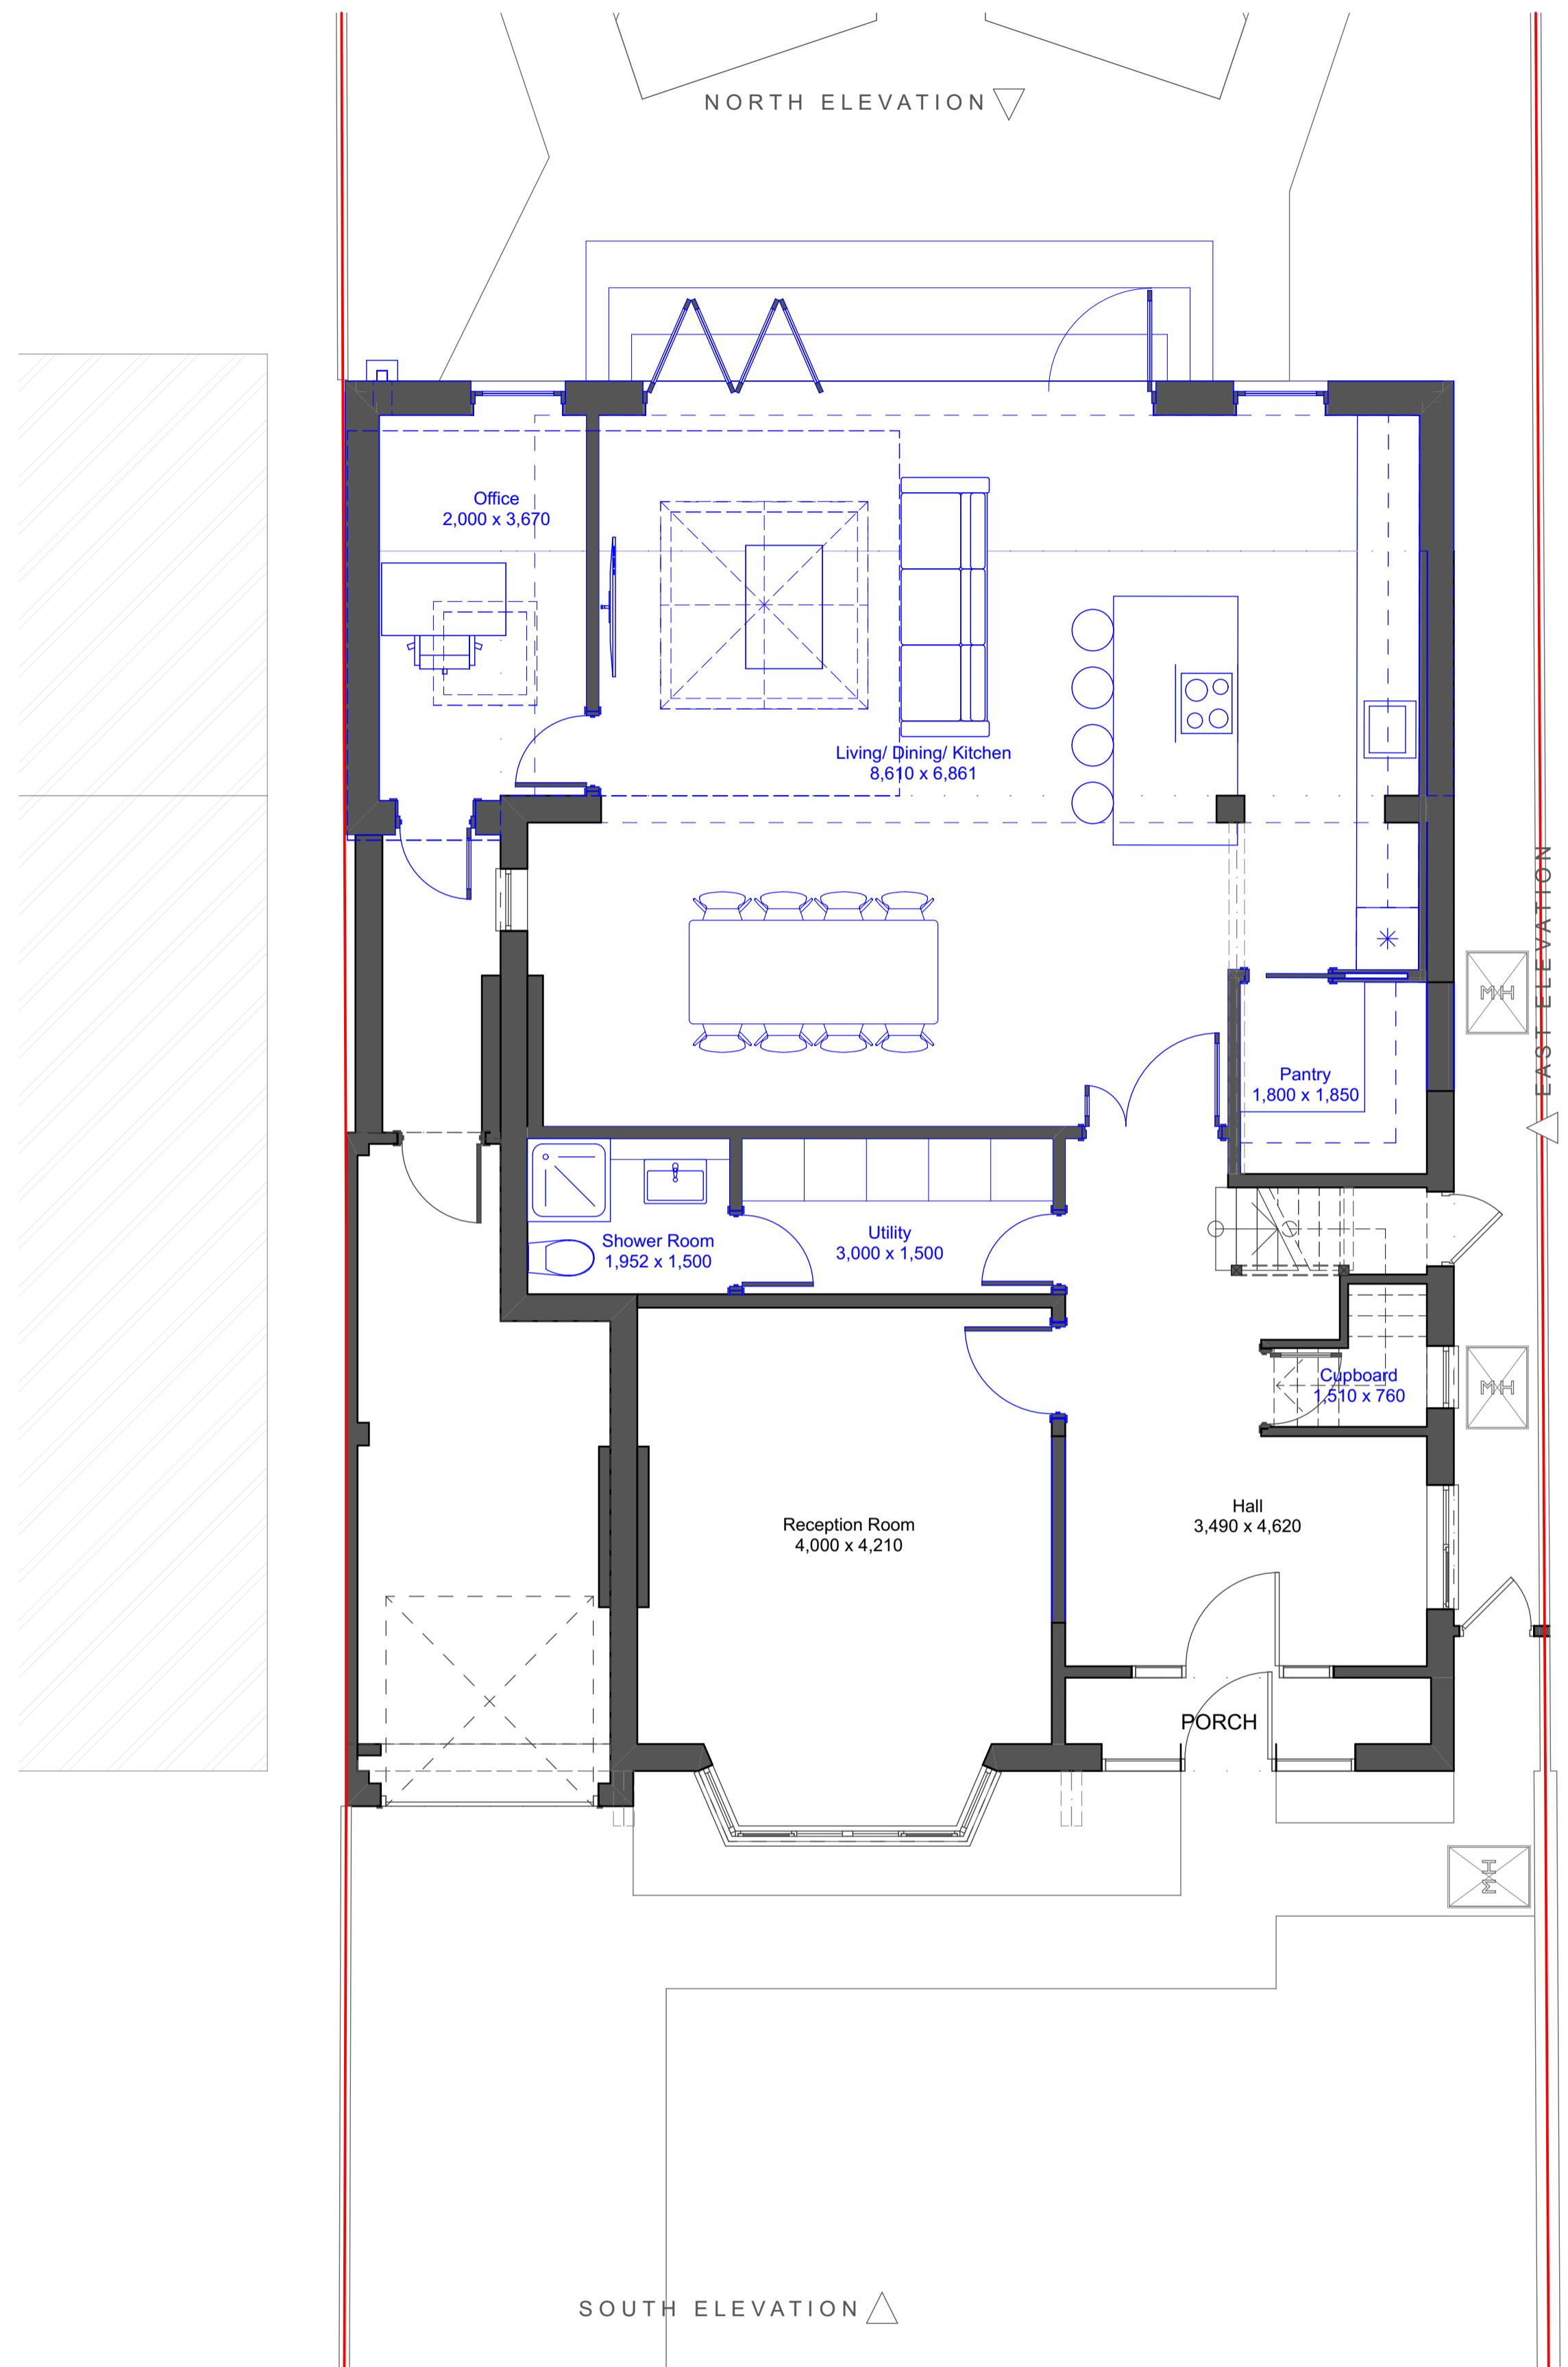

PROPOSED

GROUND

1:50

PROPOSED

FIRST


1:50

Looking to extend your home?
Call for a free consultation today;
020 8954 6291
www.yooparchitects.co.uk
YOOP Architects, your local architect

N



Existing
To be demolished
New

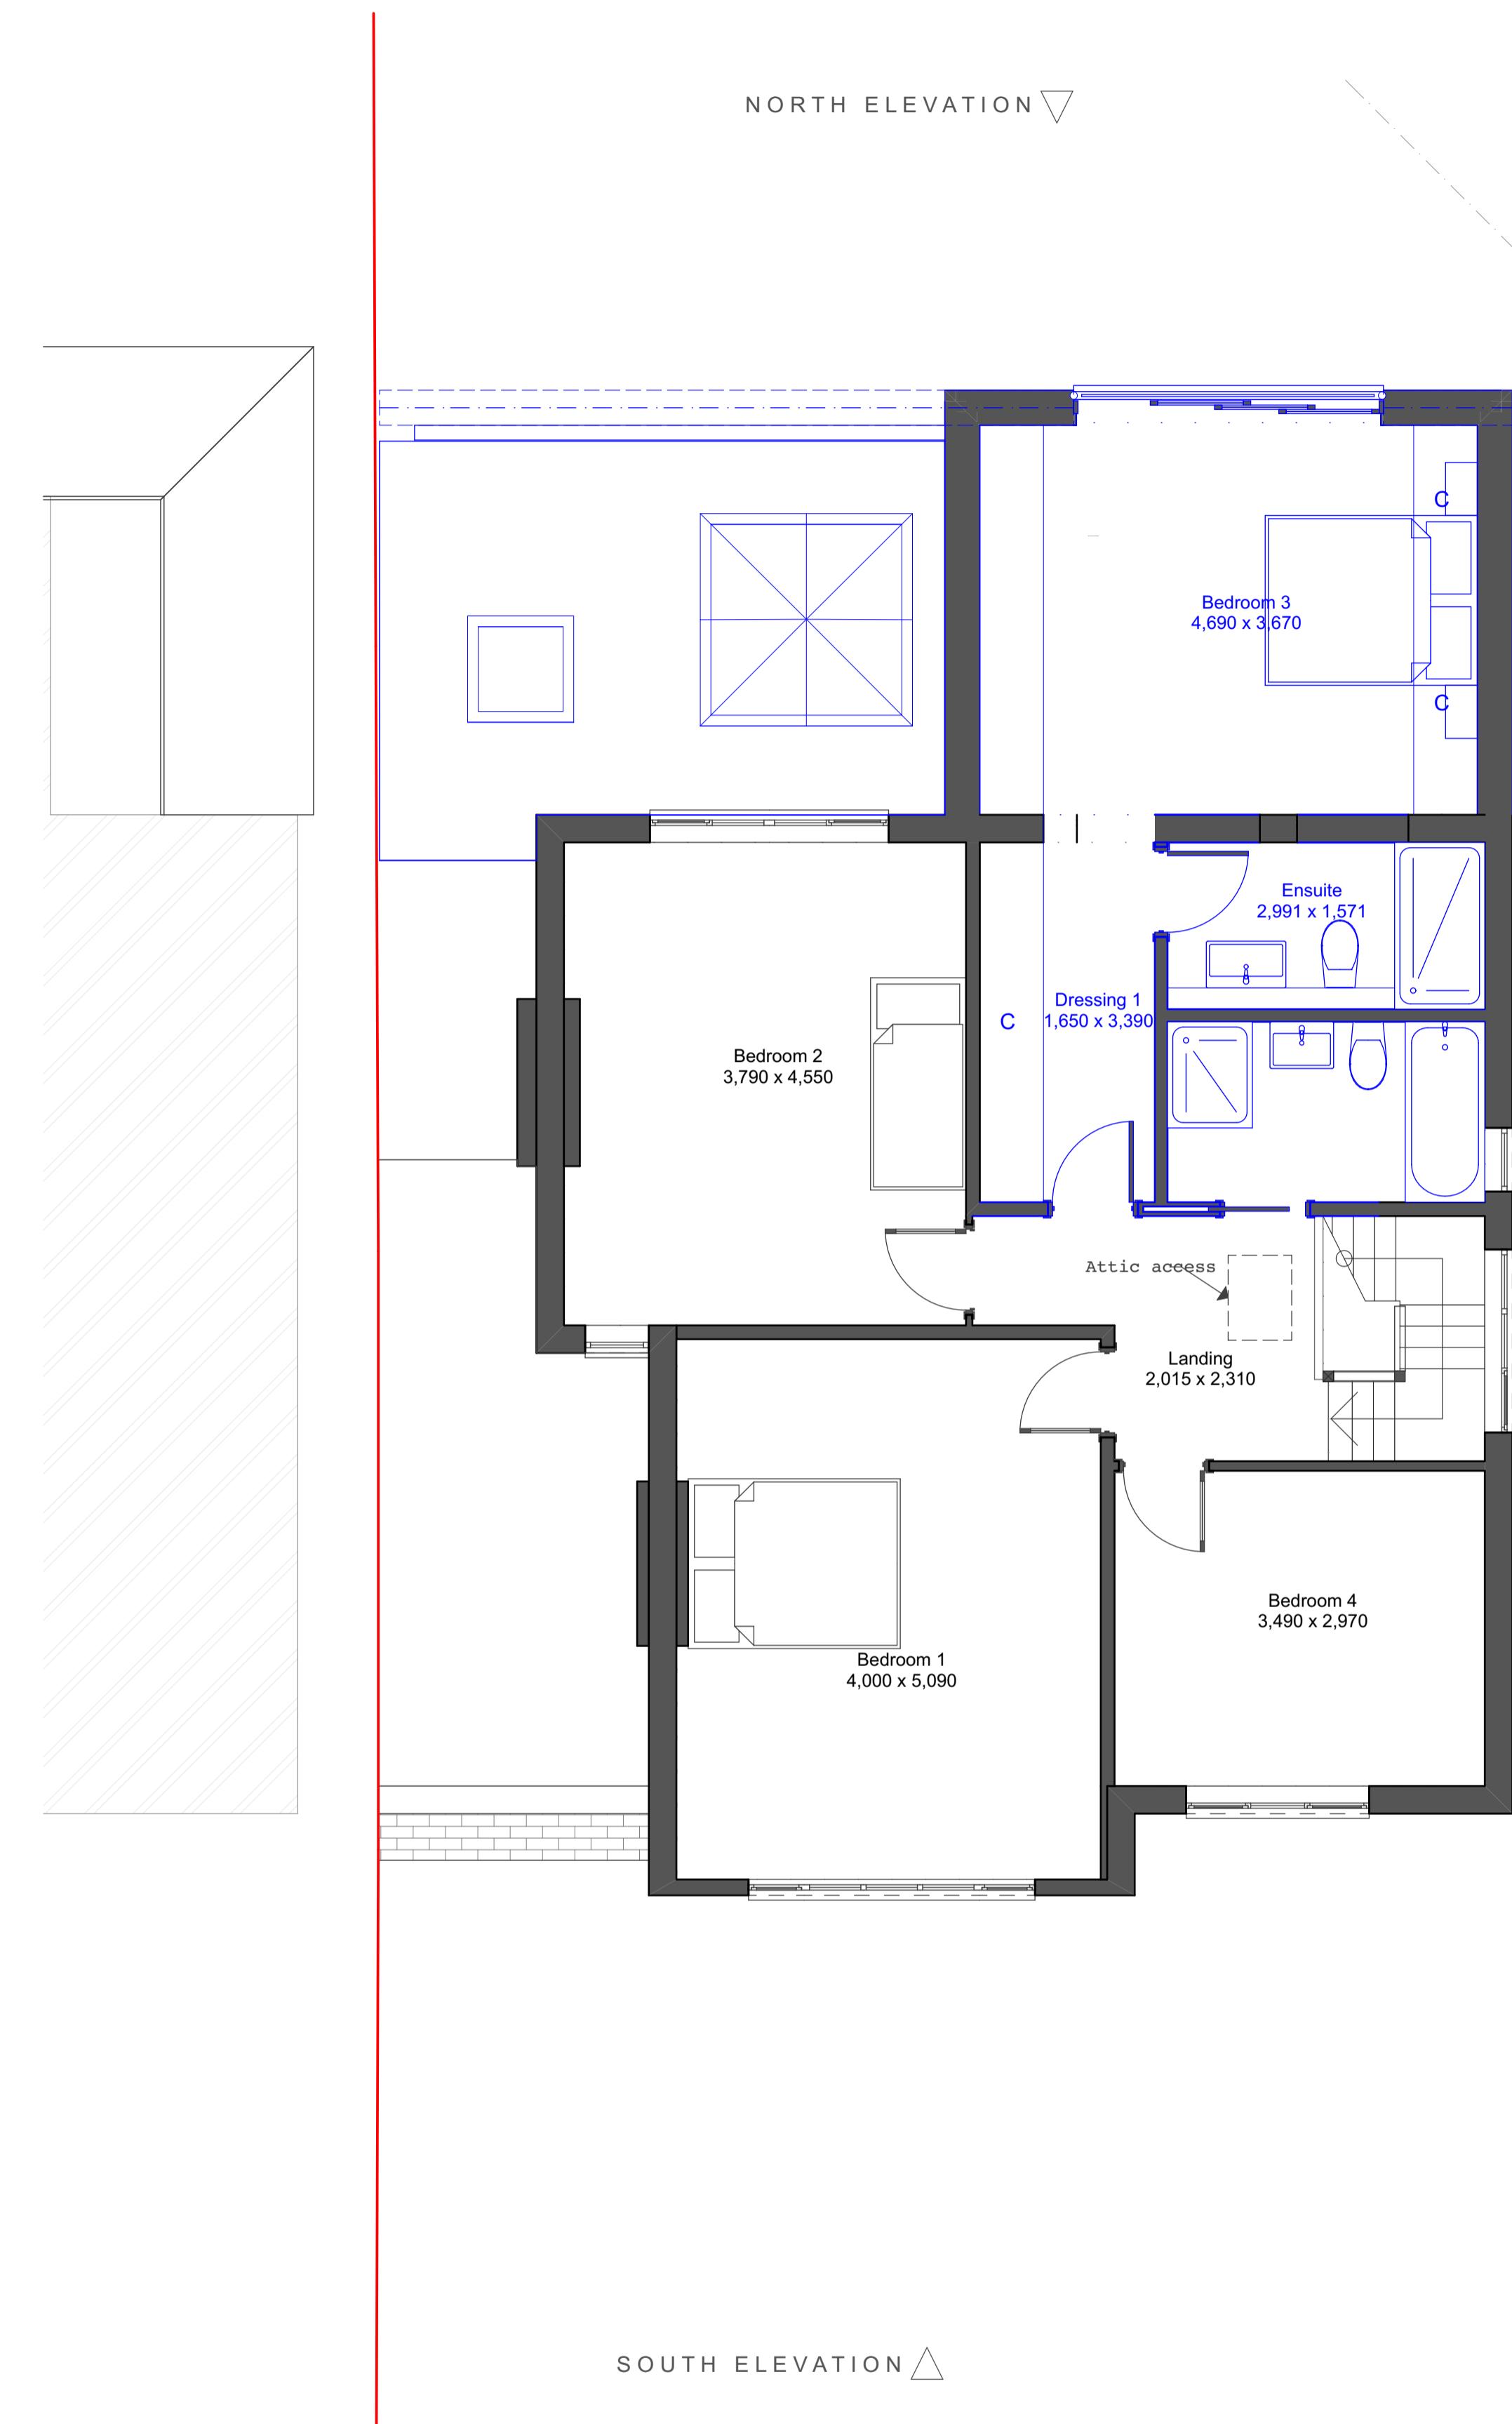

SOUTH ELEVATION

N



Existing
To be demolished
New