
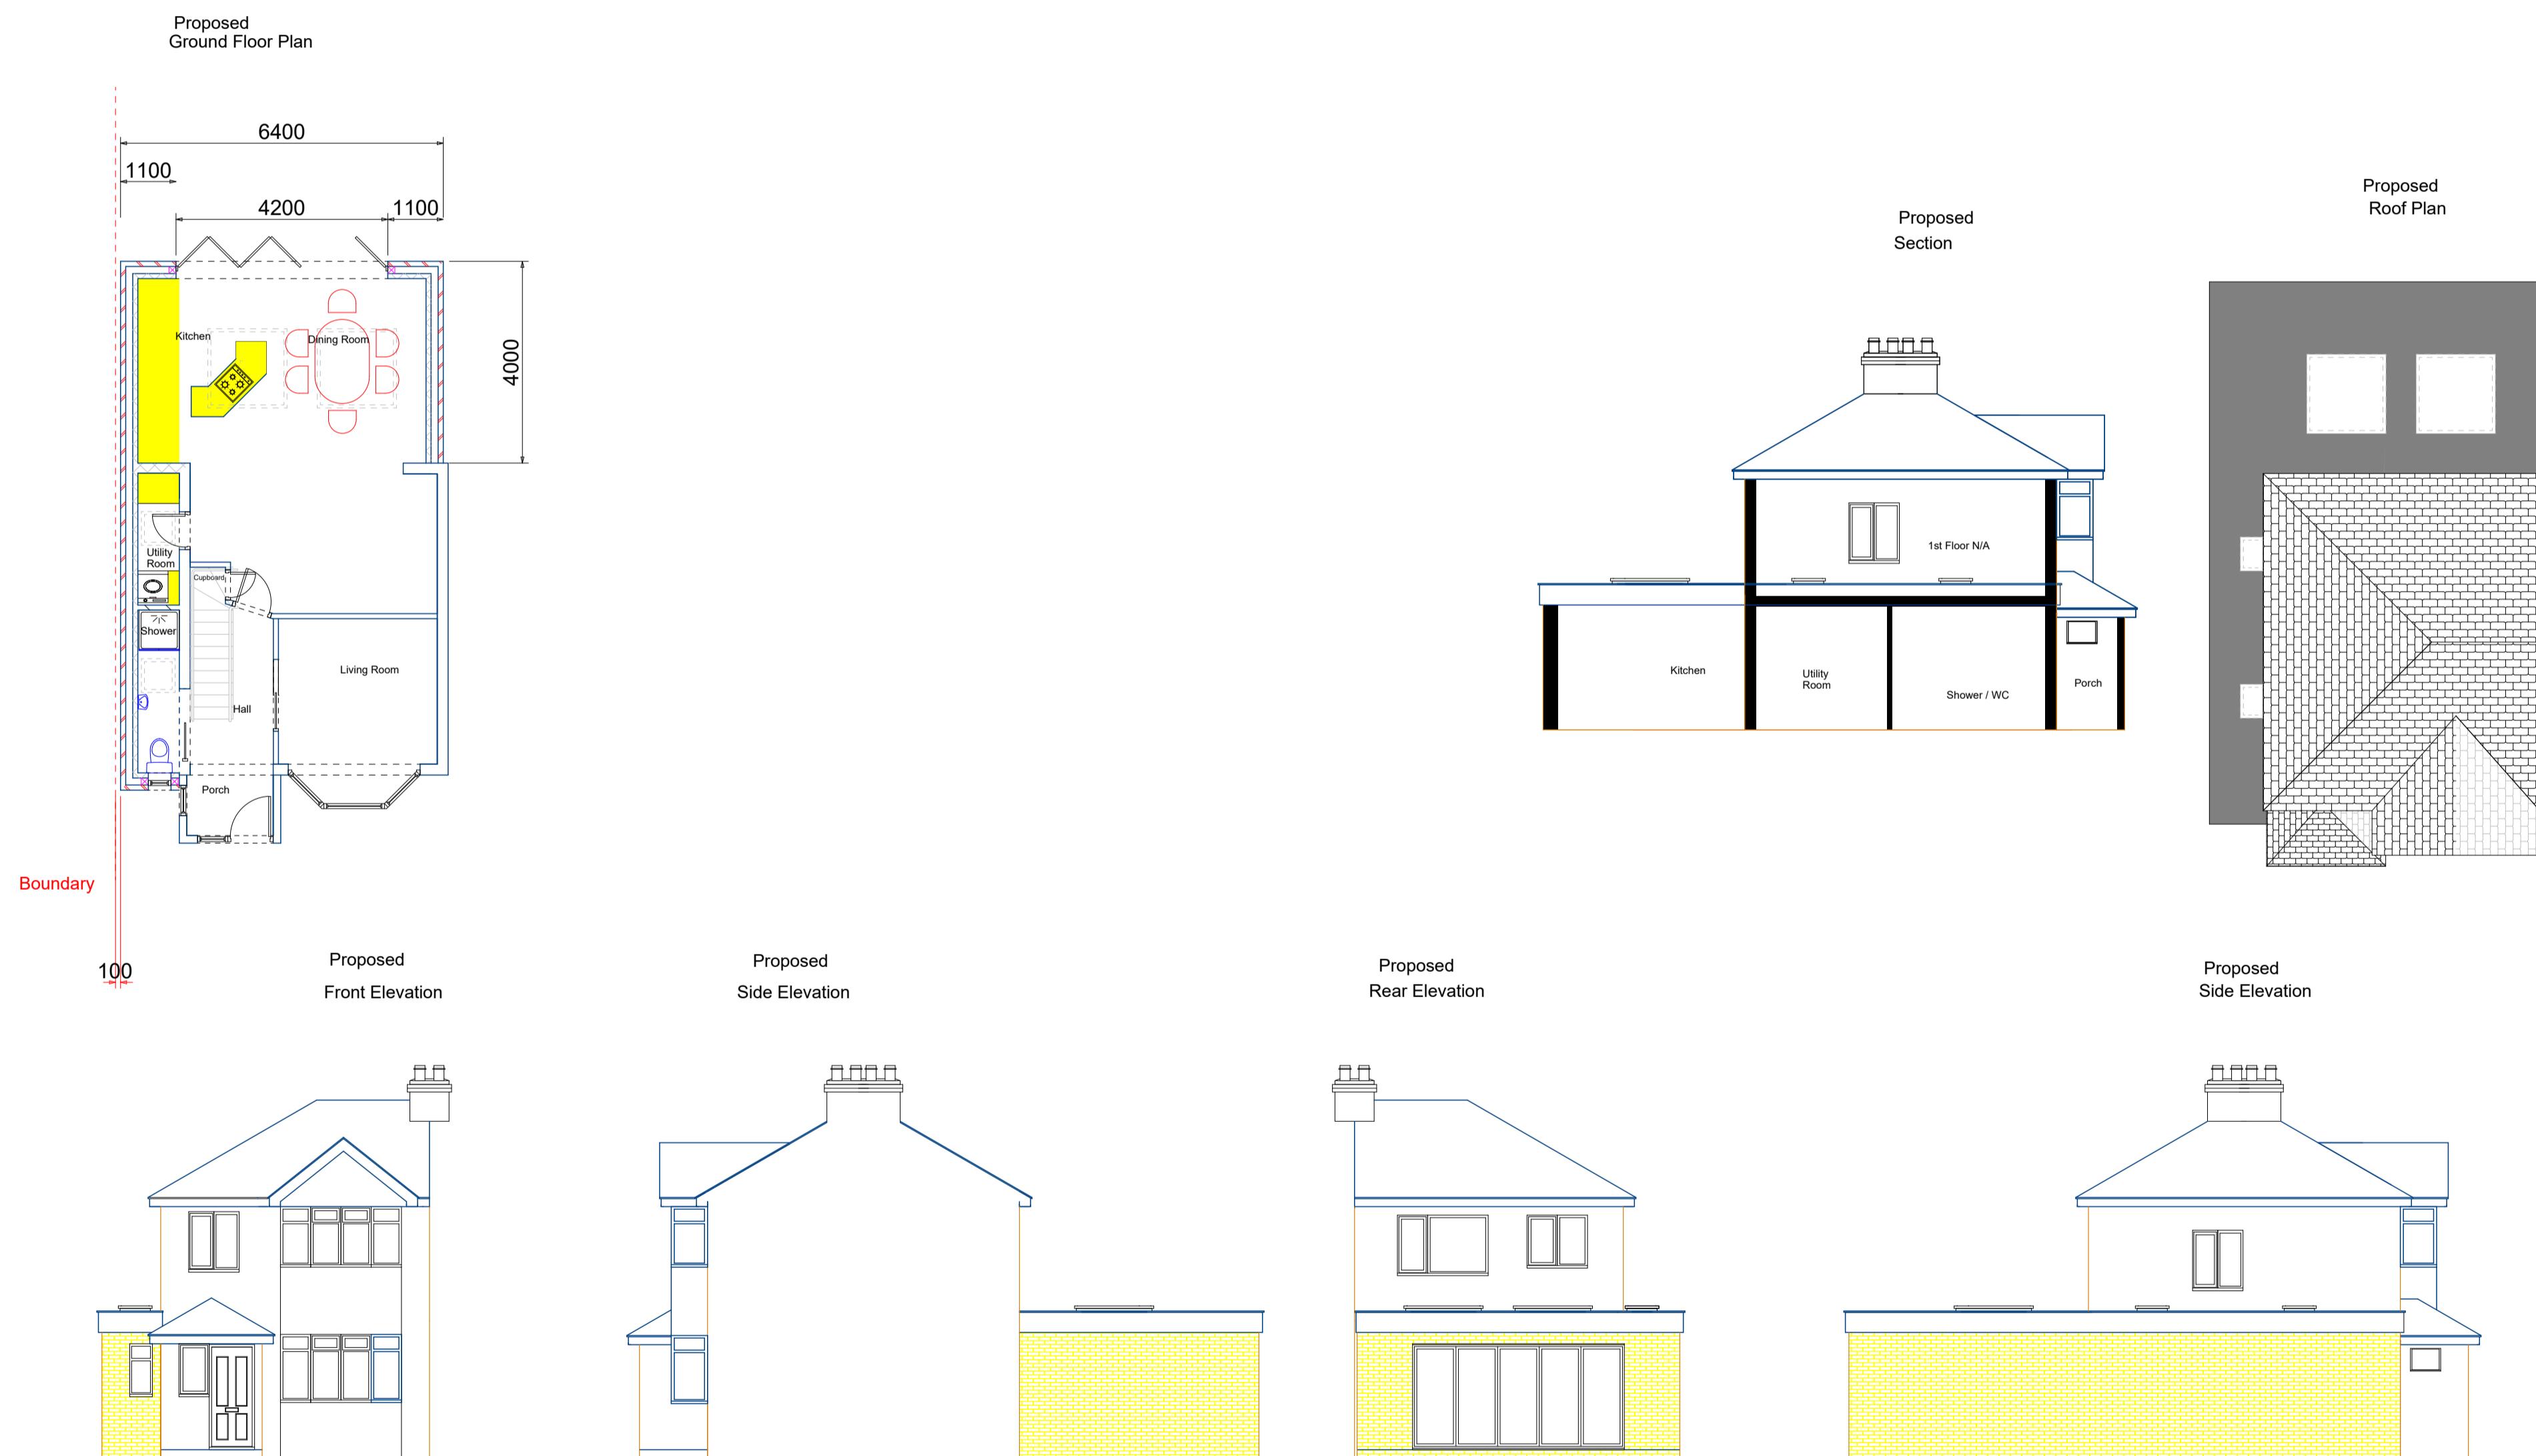


Notes

1st Floor N/A

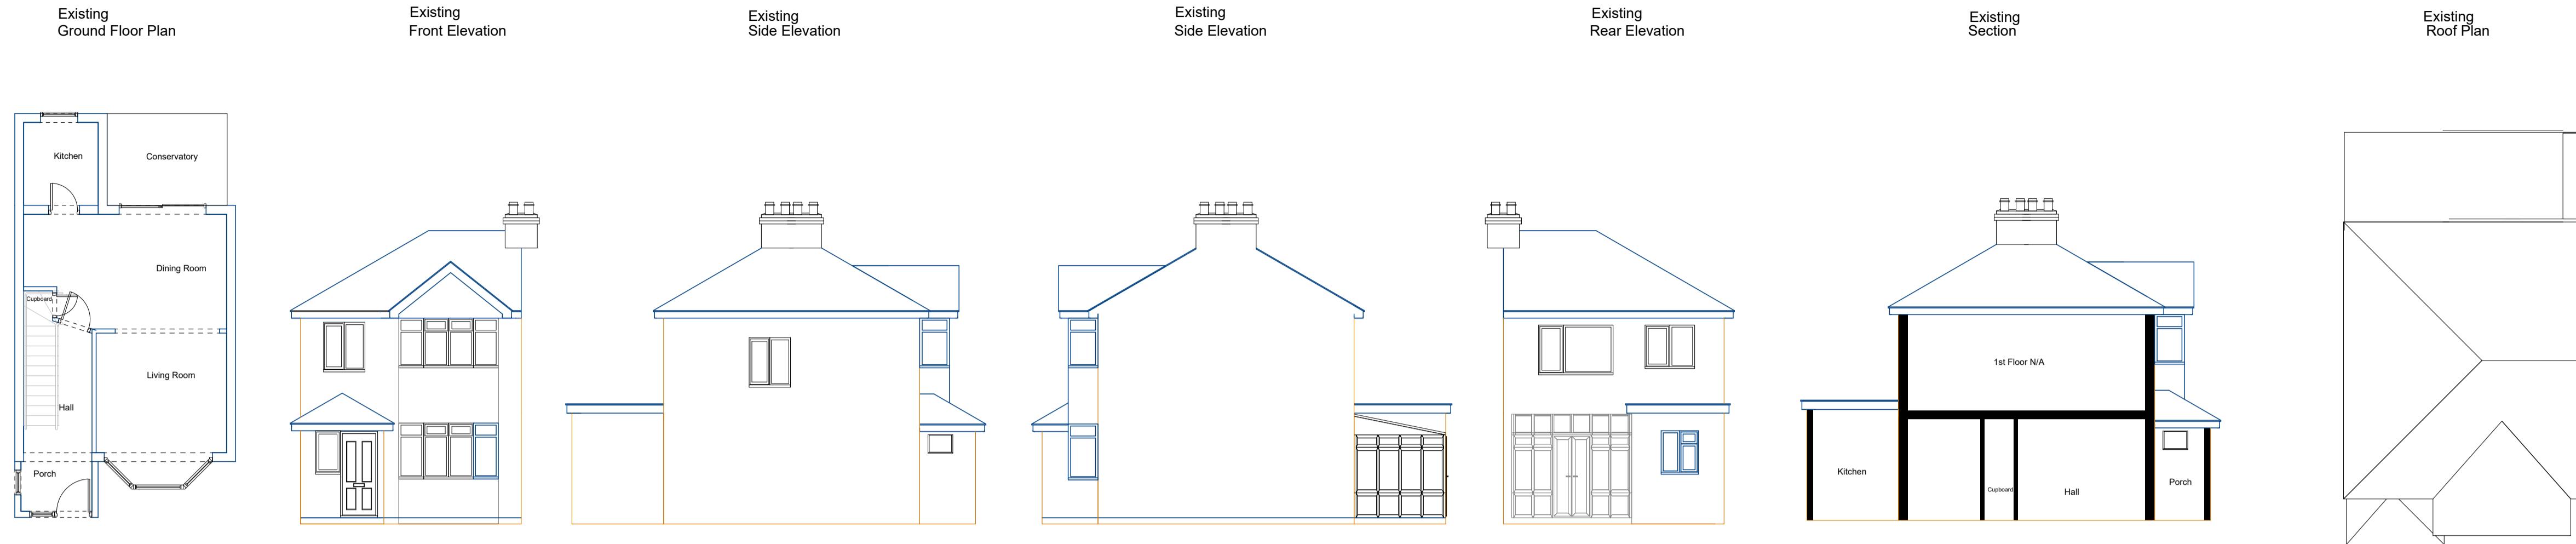

Plans Express

Architectural Planning Services

Project: Side Return Rear Extension

40 Mount Park Rd
HA5 2JR

Drawing Title
Planning
Proposed Plans

Client
Imran

Drawing No.
002

Date
November 2022
Drawn by
D Black
Scale
1:100
Checked by
DWB

Page Size - A1

5000 mm
Plans Express
Tel: 02031314207
Mob: 07986229016
E: plansexpress@yahoo.com

REV C