
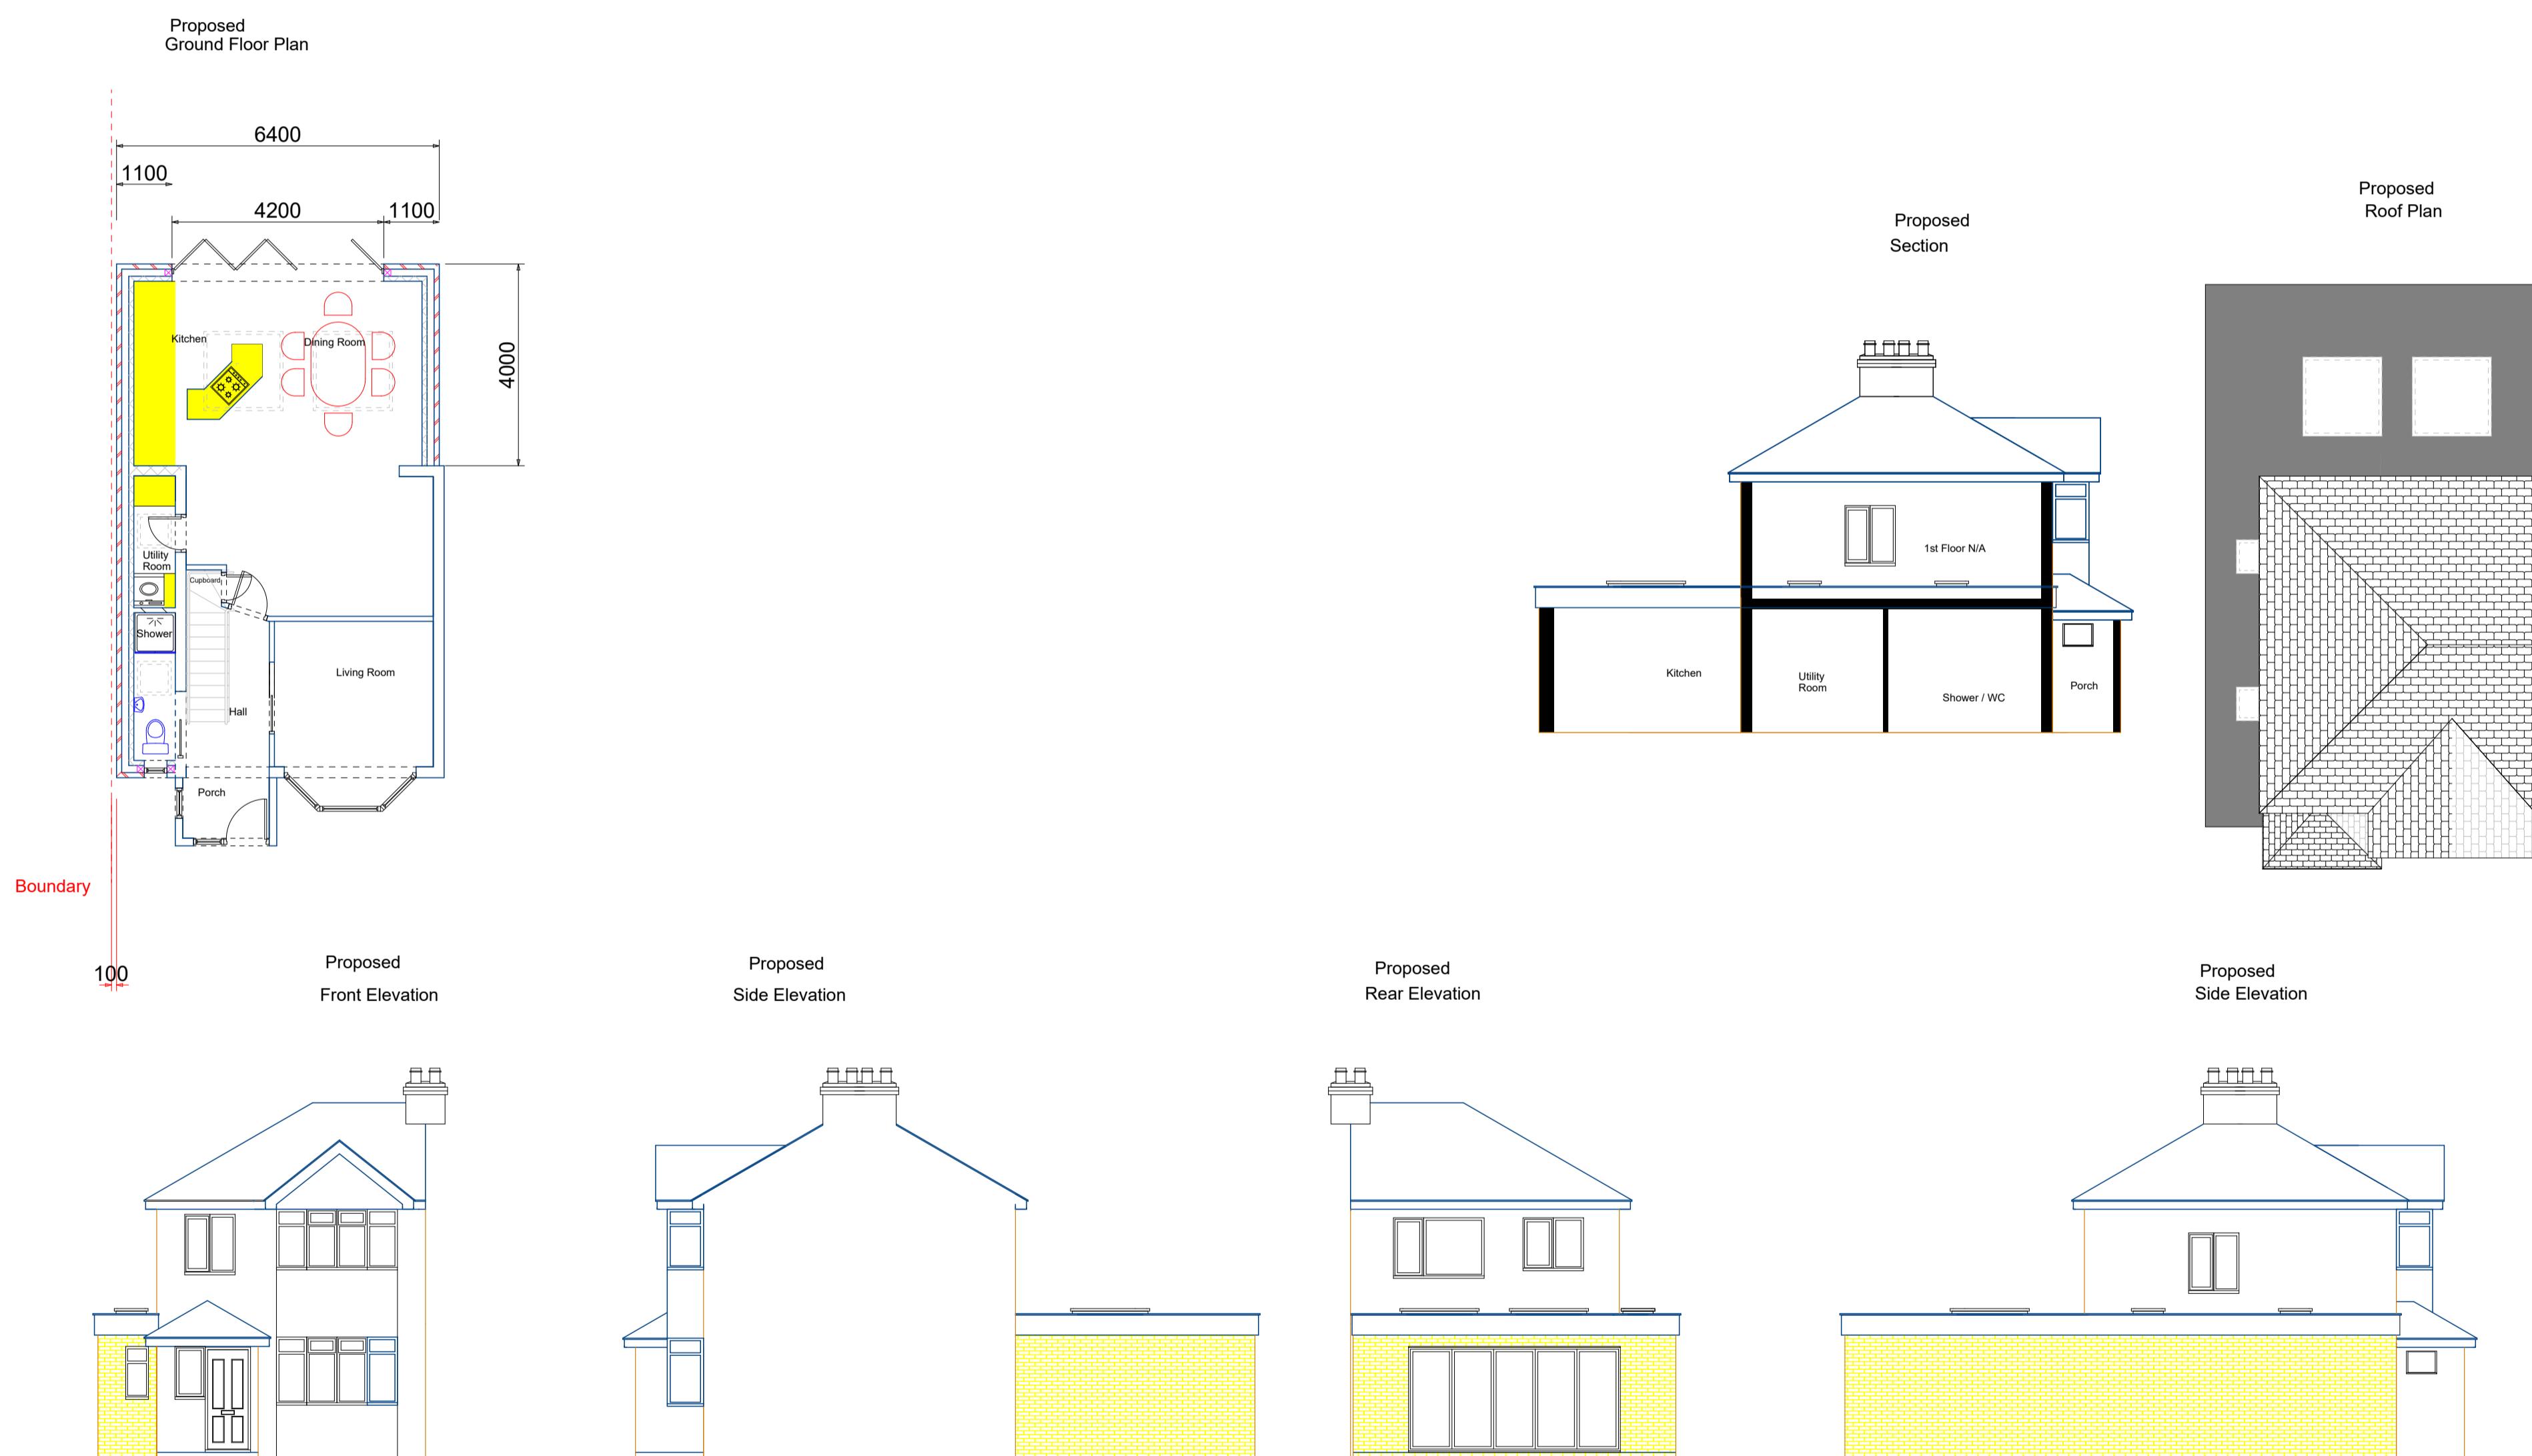


## Notes

1st Floor N/A

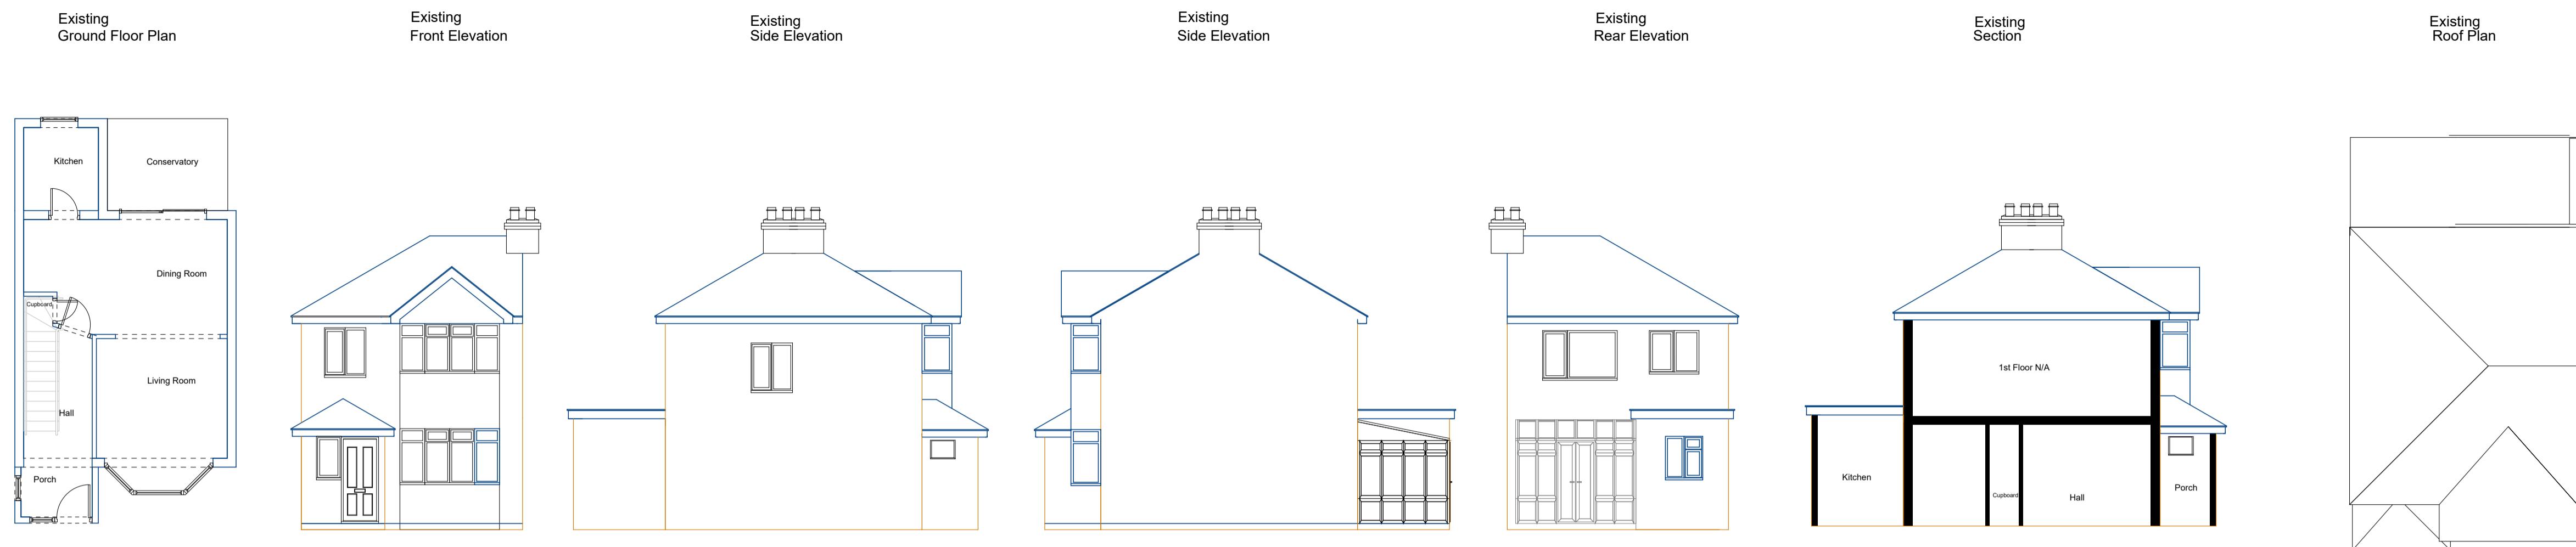

**Plans Express**

Architectural Planning Services

Project: Side Return Rear Extension

40 Mount Park Rd  
HA5 2JR

Drawing Title  
Planning  
Proposed Plans

Client  
Imran

Drawing No.  
**002 Rev D**

Date  
November 2022  
Drawn by  
D Black  
Scale  
1:100  
Checked by  
DWB

Page Size - A1

5000 mm  
Plans Express  
Tel: 02031314207  
Mob: 07986229016  
E: plansexpress@yahoo.com