





Existing Side Elevation

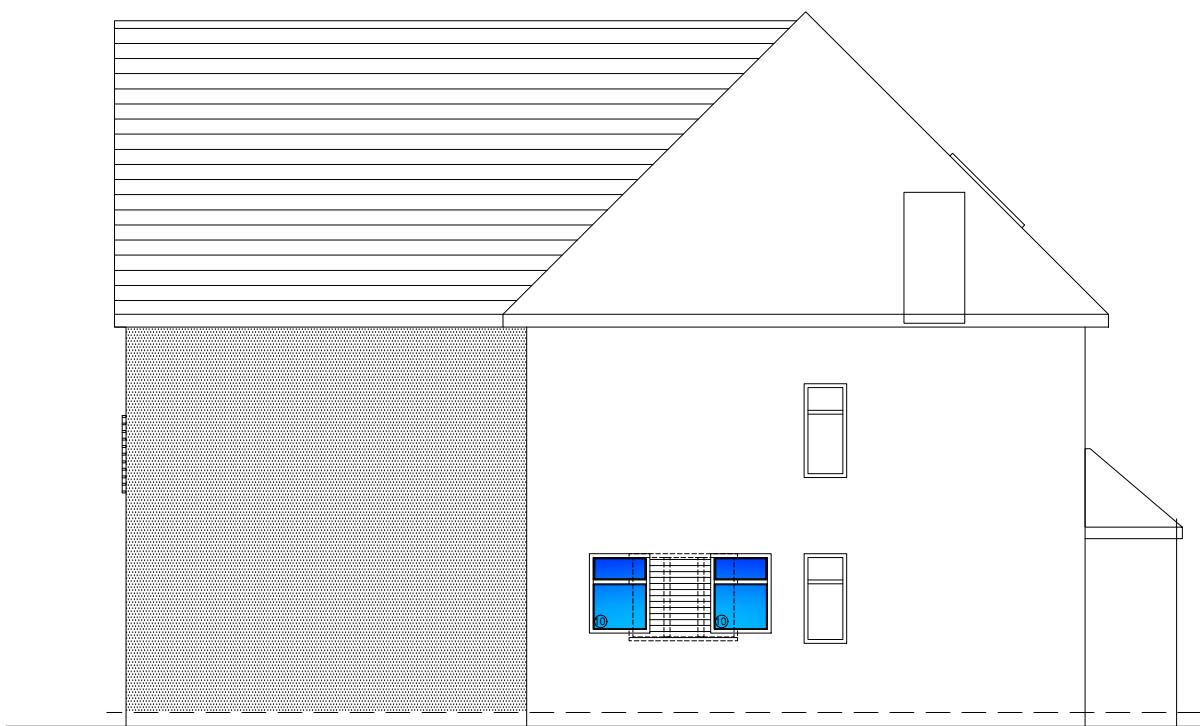

Proposed Side Elevation


Rev	Date	Description

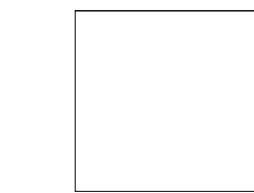

Existing Side Elevation

Schedule of materials

1. Conservation roof lights
2. Grey Aluminous framed fixed glazed panel
3. Grey Aluminum bi-folding doors
4. Buff colour coping stone
5. White K render
6. Grey Aluminum curtain walling
7. Juliet balcony
8. Grey tiles to match the existing
9. zinc cladding
10. White Upvc double glazed windows with trickle vents

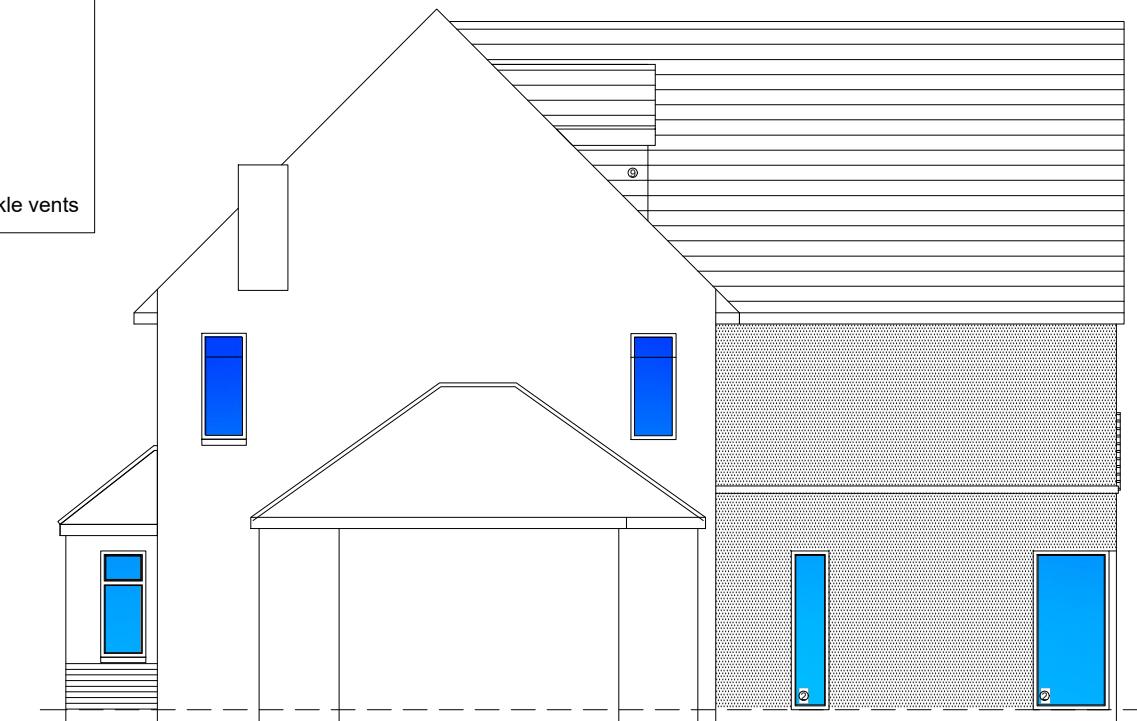

Proposed Side Elevation

The client have been advised to sign off the party wall prior starting any work on site.
This drawing and the building works depicted are the copyright of the practice and may not be reproduced except by written permission.

All dimensions are to be checked on site prior to construction.

Master Design Studio
Chartered Architectural Technologist, Building Design and Development Consultant
16-17 CAROLINE STREET, JEWELLERY QUARTER
BIRMINGHAM B3 1TR
Tel: 0121 212 2299
e-mail: info@masterdesignstudio.co.uk

PLANNING

Client : MR. MAGON
Project : Residential Extension
Project Address : 18 Church Avenue Ruislip Middlesex HA4 7HT

Dwg. Title: Existing and Proposed Side Elevations

0 1m 2m 3m 4m 5m
Scale bar in meters

Dwg. No.: 22:529:P04rev:	Drwn by: ASB
Scale: 1 / 100 @ A3	Date: 24:02:22