


Proposed Loft Plan



Existing Front Elevation

Rev	Date	Description

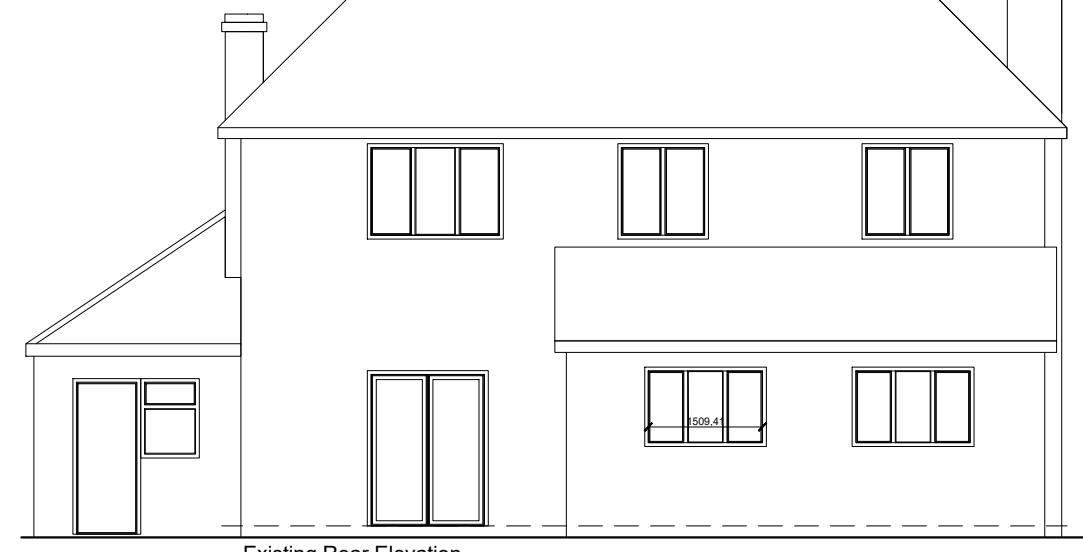

Existing Rear Elevation



Proposed Front Elevation

Schedule of materials

1. Conservation roof lights
2. Grey Aluminous framed fixed glazed panel
3. Grey Aluminum bi-folding doors
4. Buff colour coppering stone
5. White K render
6. White Facia Boards to match the existing
8. Grey tiles to match the existing
9. zinc cladding
10. White Upvc double glazed windows with trickle vents



Proposed Rear Elevation

The client have been advised to sign off the party wall prior starting any work on site.
This drawing and the building works depicted are the copyright of the practice and may not be reproduced except by written permission.

All dimensions are to be checked on site prior to construction.

Master Design Studio
Chartered Architectural Technologist, Building Design
and Development Consultant
16-17 CAROLINE STREET, JEWELLERY QUARTER
BIRMINGHAM B3 1TR
Tel: 0121 212 2299
e-mail: info@masterdesignstudio.co.uk

PLANNING

Client : MR. MAGON

Project : Residential Extension

Project Address : 18 Church Avenue Ruislip
Middlesex
HA4 7HT

Dwg. Title: Proposed Loft Plan and Existing and Proposed Front and Rear Elevations

Dwg. No.: 23:649:P03rev: Drwn by: ASB

Scale: 1/ 100@ A3 Date: 31/01/23

0 1m 2m 3m 4m 5m
Scale bar in meters