


Existing Side Elevation

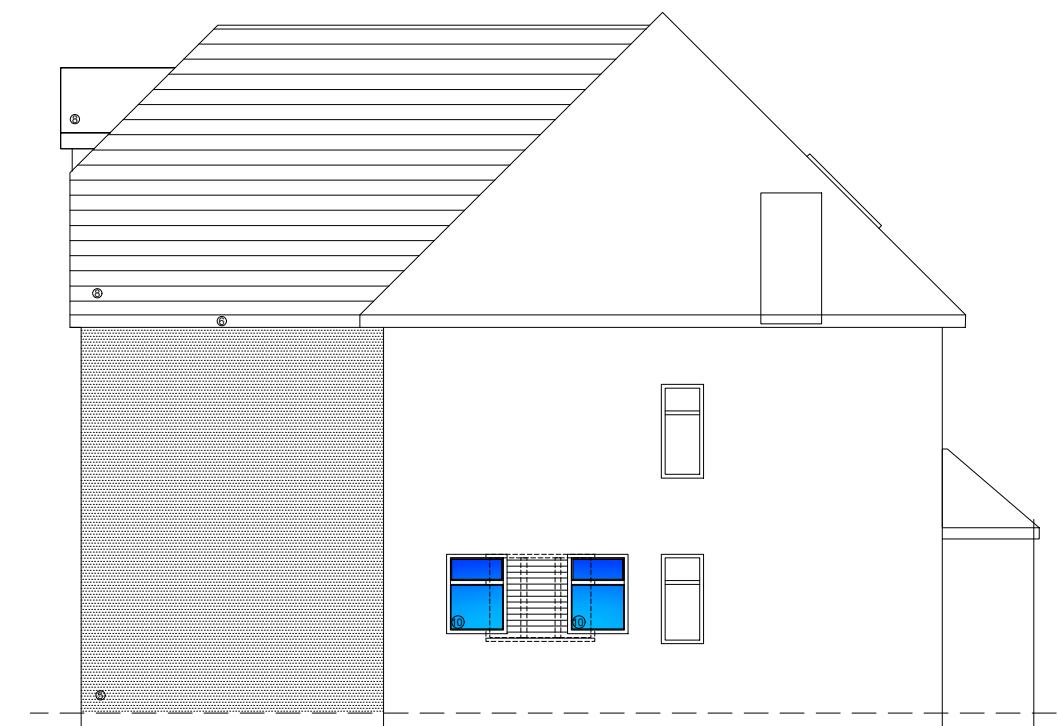


Proposed Side Elevation

Rev	Date	Description



Existing Side Elevation

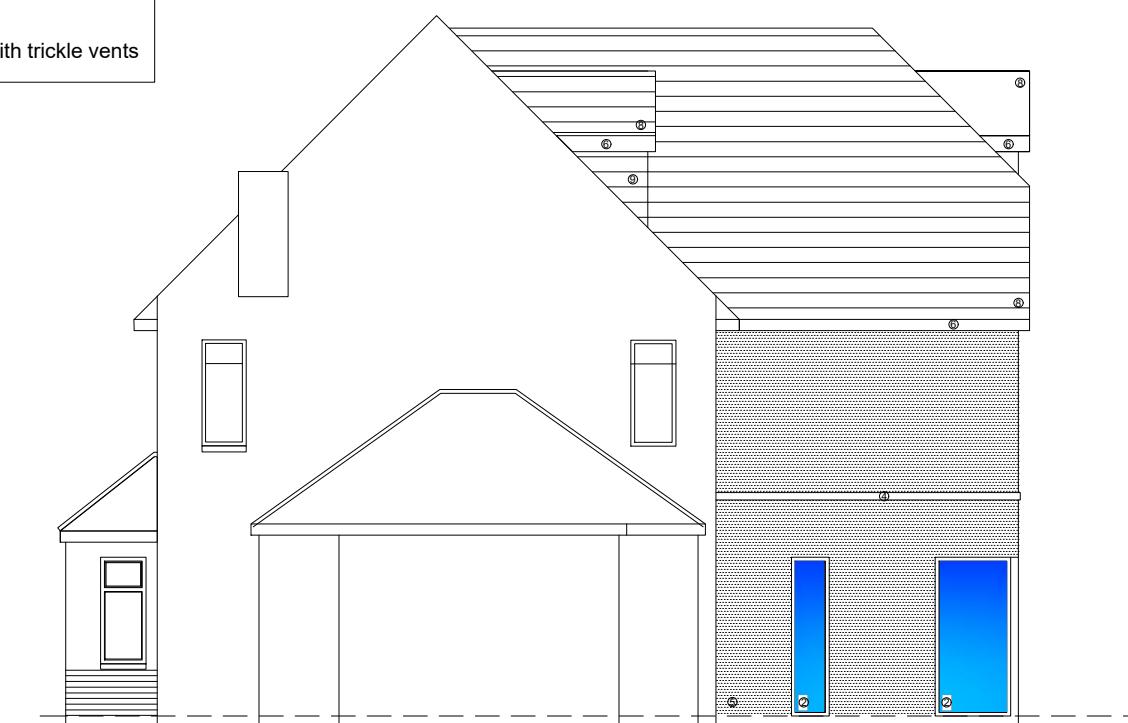

Proposed Side Elevation

**Schedule of materials**

1. Conservation roof lights
2. Grey Aluminous framed fixed glazed panel
3. Grey Aluminum bi-folding doors
4. Buff colour coppering stone
5. White K render
6. White Facia Boards to match the existing
8. Grey tiles to match the existing
9. zinc cladding
10. White Upvc double glazed windows with trickle vents

The client have been advised to sign off the party wall prior starting any work on site.


This drawing and the building works depicted are the copyright of the practice and may not be reproduced except by written permission.

All dimensions are to be checked on site prior to construction.

**Master Design Studio**  
Chartered Architectural Technologist, Building Design  
and Development Consultant  
16-17 CAROLINE STREET, JEWELLERY QUARTER  
BIRMINGHAM B3 1TR  
Tel: 0121 212 2299  
e-mail: info@masterdesignstudio.co.uk

PLANNING
Client : MR. MAGON
Project : Residential Extension
Project Address : 18 Church Avenue Ruislip Middlesex HA4 7HT

Dwg. Title: Existing and Proposed Side Elevation

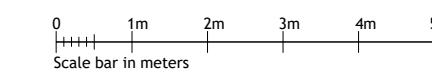

Dwg. No.: 23:649:P04rev:	Drwn by: ASB
Scale: 1/ 100@ A3	Date: 31/01/23