

FOR CONSTRUCTION PURPOSES DO NOT SCALE FROM THIS DRAWING.
ALL DIMENSIONS TO BE CHECKED ON SITE. ANY DISCREPANCIES MUST BE
REPORTED TO THE ARCHITECT FOR VERIFICATION PRIOR TO
COMMENCEMENT OF THE EFFECTED WORKS. IF IN DOUBT ASK. THIS
DRAWING IS COPYRIGHT.

Rev No	Date	Revision note
P1		Preliminary Issue

A

B

C

D

E

F

A

B

C


D

E


F




PROPOSED
FRONT ELEVATION

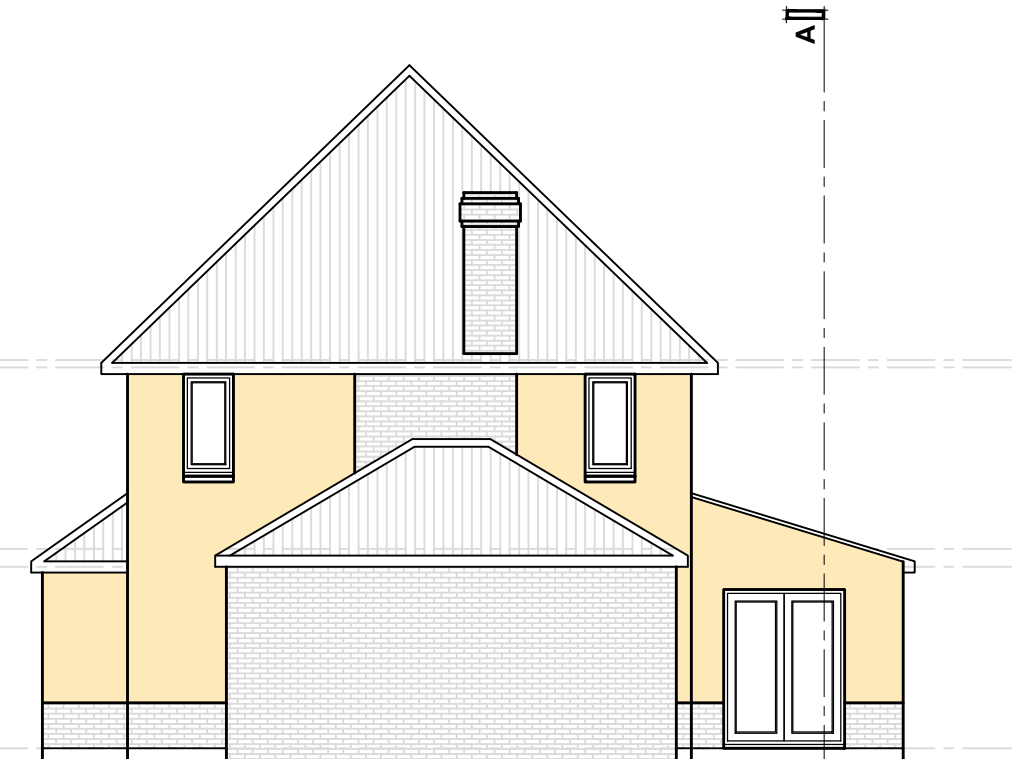

PROPOSED
SIDE ELEVATION

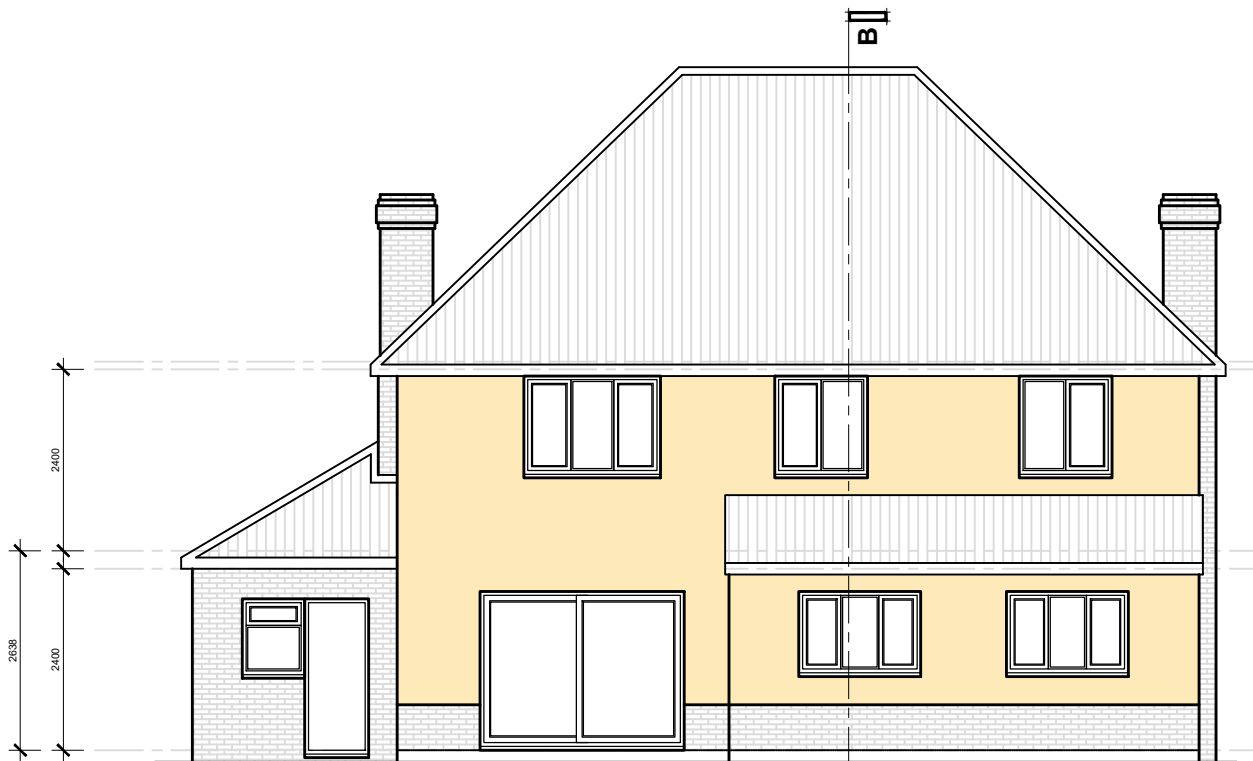

PROPOSED
REAR ELEVATION

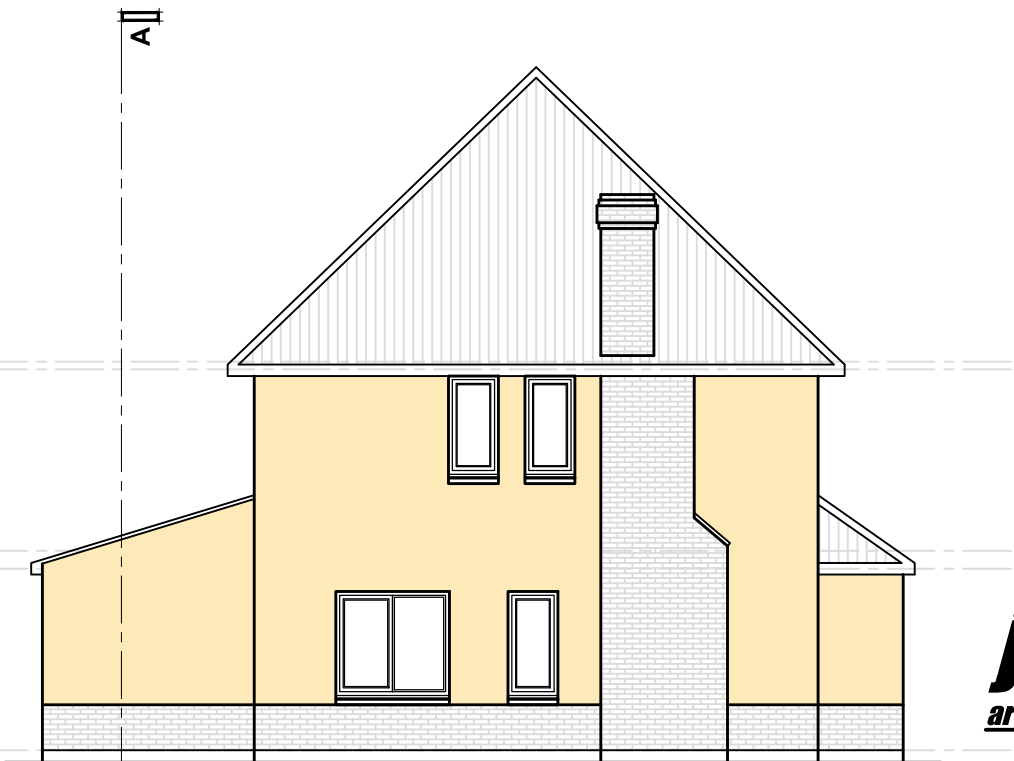


PROPOSED
SIDE ELEVATION

jpb
architects

BROOK HOUSE
54A COWLEY MILL ROAD
UXBRIDGE UB8 2FX

TEL : (01895) 272 446
FAX : (01895) 272 483
EMAIL : admin@jpbarchitects.co.uk

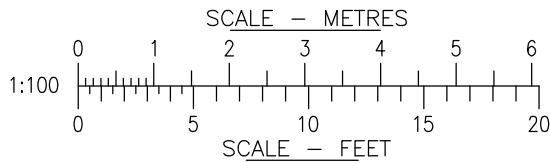

JOB TITLE
18 Church Avenue
Ruislip
HA4 7HT

DRG TITLE
Proposed
Elevations

SCALE @ A3
1:100@A3

JOB NO.
11301

DRG NO.
415

DATE
Feb '24

REV
P1