

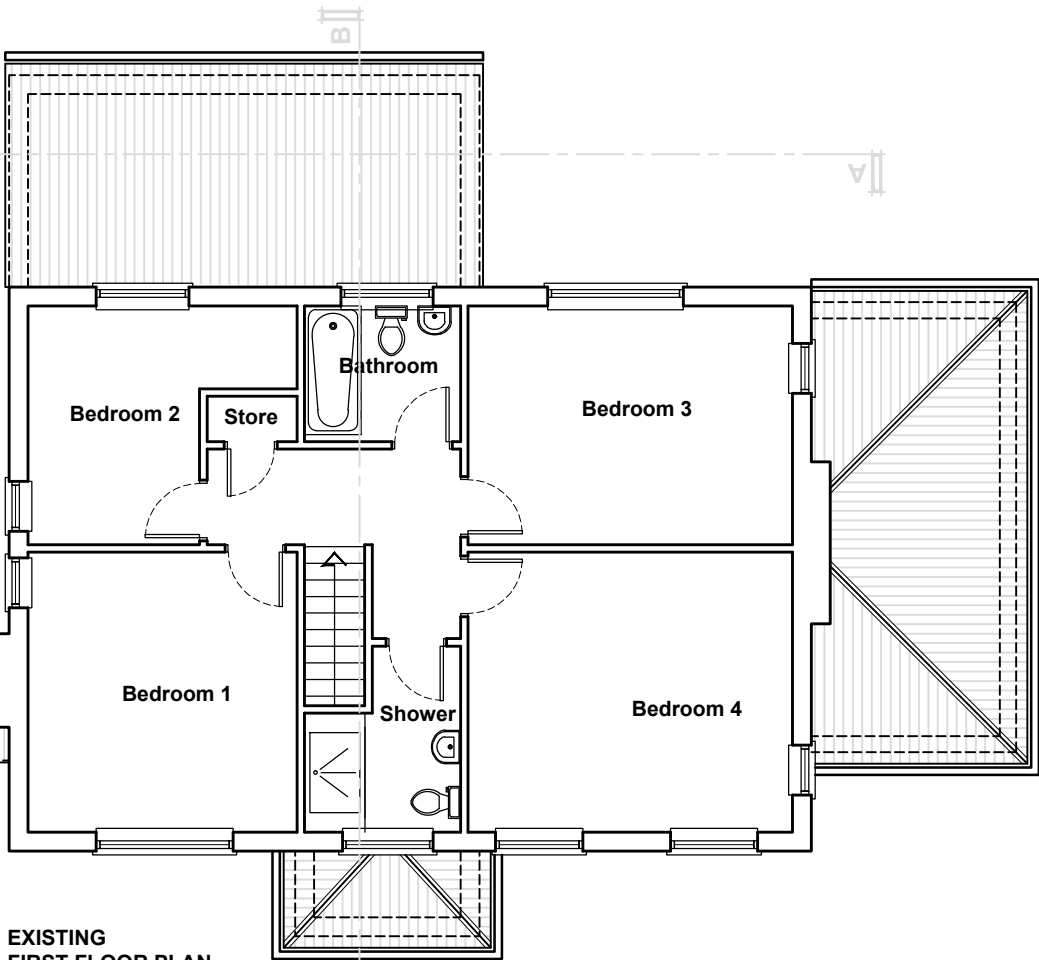


FOR CONSTRUCTION PURPOSES DO NOT SCALE FROM THIS DRAWING.
ALL DIMENSIONS TO BE CHECKED ON SITE. ANY DISCREPANCIES MUST BE
REPORTED TO THE ARCHITECT FOR VERIFICATION PRIOR TO
COMMENCEMENT OF THE EFFECTED WORKS. IF IN DOUBT ASK. THIS
DRAWING IS COPYRIGHT.


Rev No	Date	Revision note
Rev	Date	Preliminary issue

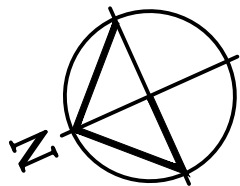

EXISTING
FIRST FLOOR PLAN

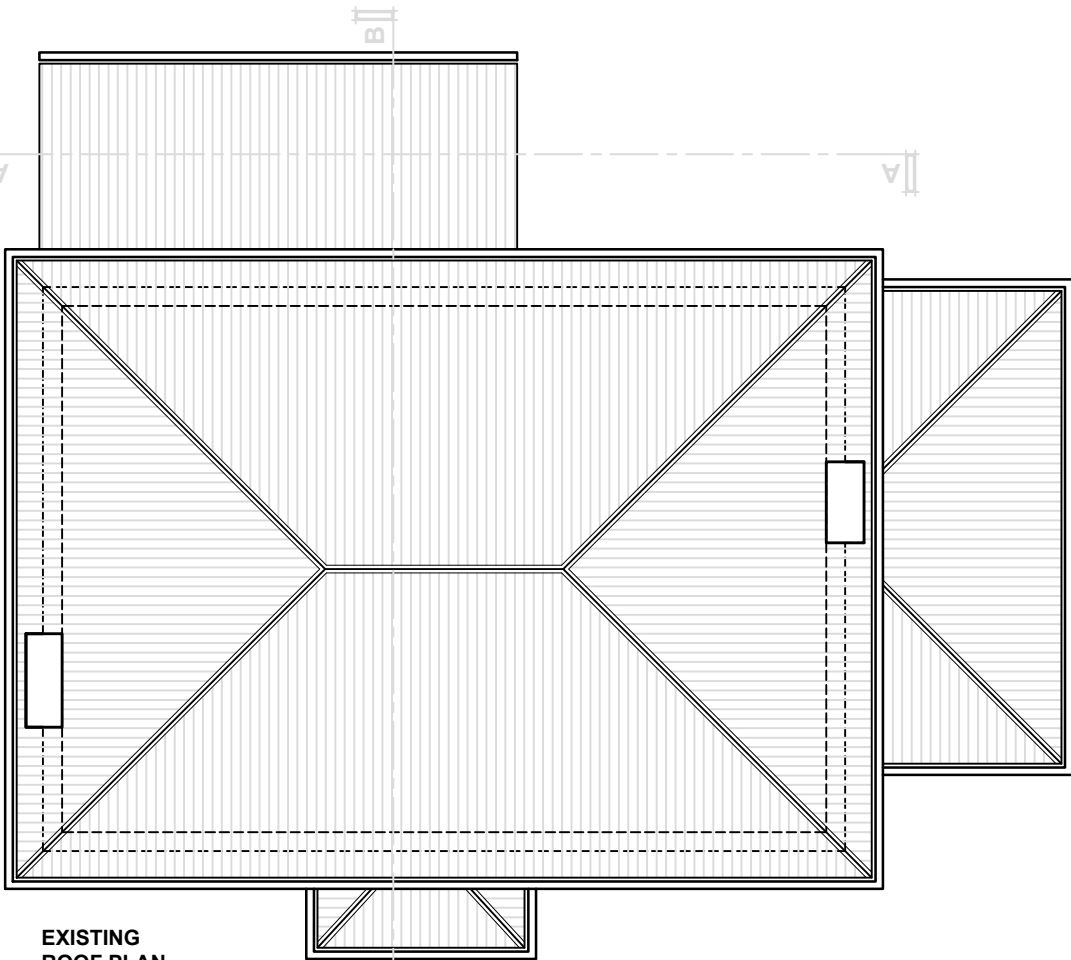

EXISTING
ROOF PLAN

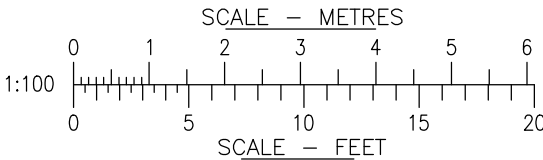

jpb
architects

BROOK HOUSE
54A COWLEY MILL ROAD
UXBRIDGE UB8 2FX

TEL : (01895) 272 446
FAX : (01895) 272 483
EMAIL : admin@jpbarchitects.co.uk

JOB TITLE

18 Church Avenue
Ruislip
HA4 7HT

DRG TITLE

Existing
First floor plan, Roof plan

SCALE @ A3

1:100@A3

DATE

Feb '24

JOB NO.

11301

DRG NO.

111

REV

Rev