


FOR CONSTRUCTION PURPOSES DO NOT SCALE FROM THIS DRAWING. ALL DIMENSIONS TO BE CHECKED ON SITE. ANY DISCREPANCIES MUST BE REPORTED TO THE ARCHITECT FOR VERIFICATION PRIOR TO COMMENCEMENT OF THE EFFECTED WORKS. IF IN DOUBT ASK. THIS DRAWING IS COPYRIGHT.

| Rev No | Date | Revision note     |
|--------|------|-------------------|
| Rev    | Date | Preliminary issue |

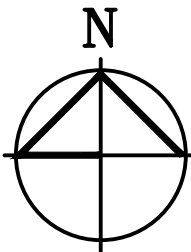

CHURCH AVENUE

Fire Appliance

18

FD30 Fire check doors 30 min fire resistance



Smoke Alarm



Heat Detector



Extract Vent



Carbon Monoxide Detector

Fire rated escape route




Fire Escape Route



Assembly Point

SCALE - METRES

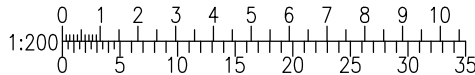

SCALE - FEET

JOB TITLE

18 Church Avenue  
Ruislip  
HA4 7HT

DRG TITLE

Proposed  
Block plan

SCALE @ A3

1:200@A3

DATE

Feb '24

JOB NO.

11301

DRG NO.

200

REV

Rev

**jpb**  
**architects**

BROOK HOUSE  
54A COWLEY MILL ROAD  
UXBRIDGE UB8 2FX

TEL : (01895) 272 446  
FAX : (01895) 272 483  
EMAIL : admin@jpbarchitects.co.uk