


FOR CONSTRUCTION PURPOSES DO NOT SCALE FROM THIS DRAWING.
ALL DIMENSIONS TO BE CHECKED ON SITE. ANY DISCREPANCIES MUST BE
REPORTED TO THE ARCHITECT FOR VERIFICATION PRIOR TO
COMMENCEMENT OF THE EFFECTED WORKS. IF IN DOUBT ASK. THIS
DRAWING IS COPYRIGHT.

Rev No	Date	Revision note
Rev	Date	Preliminary issue

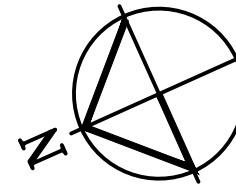

A

B

C

D

E

F

A

B

C





D

E

F

from neighbouring property

45° line from neighbouring property

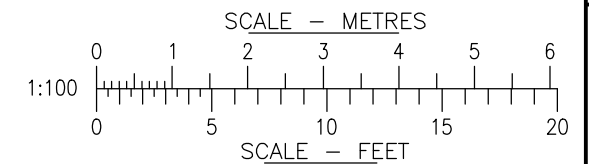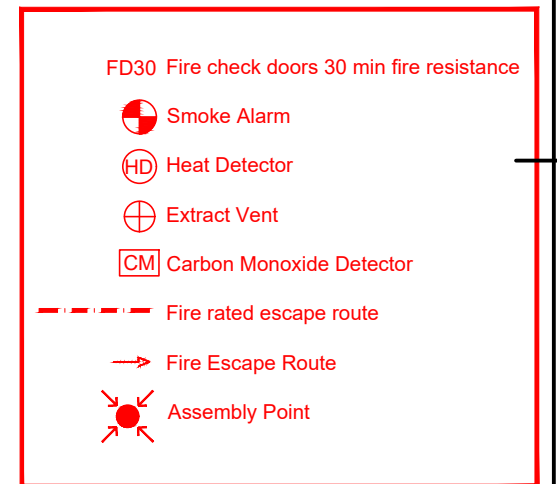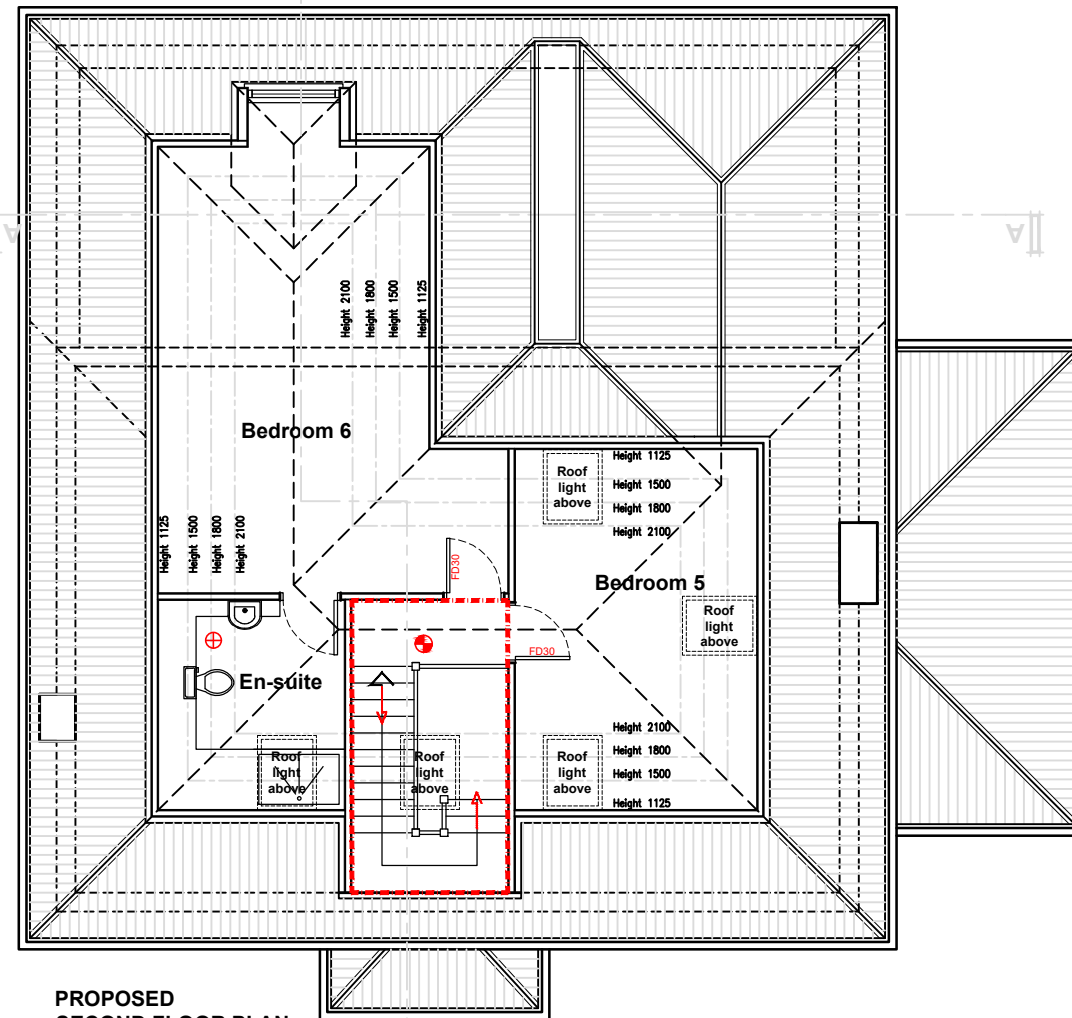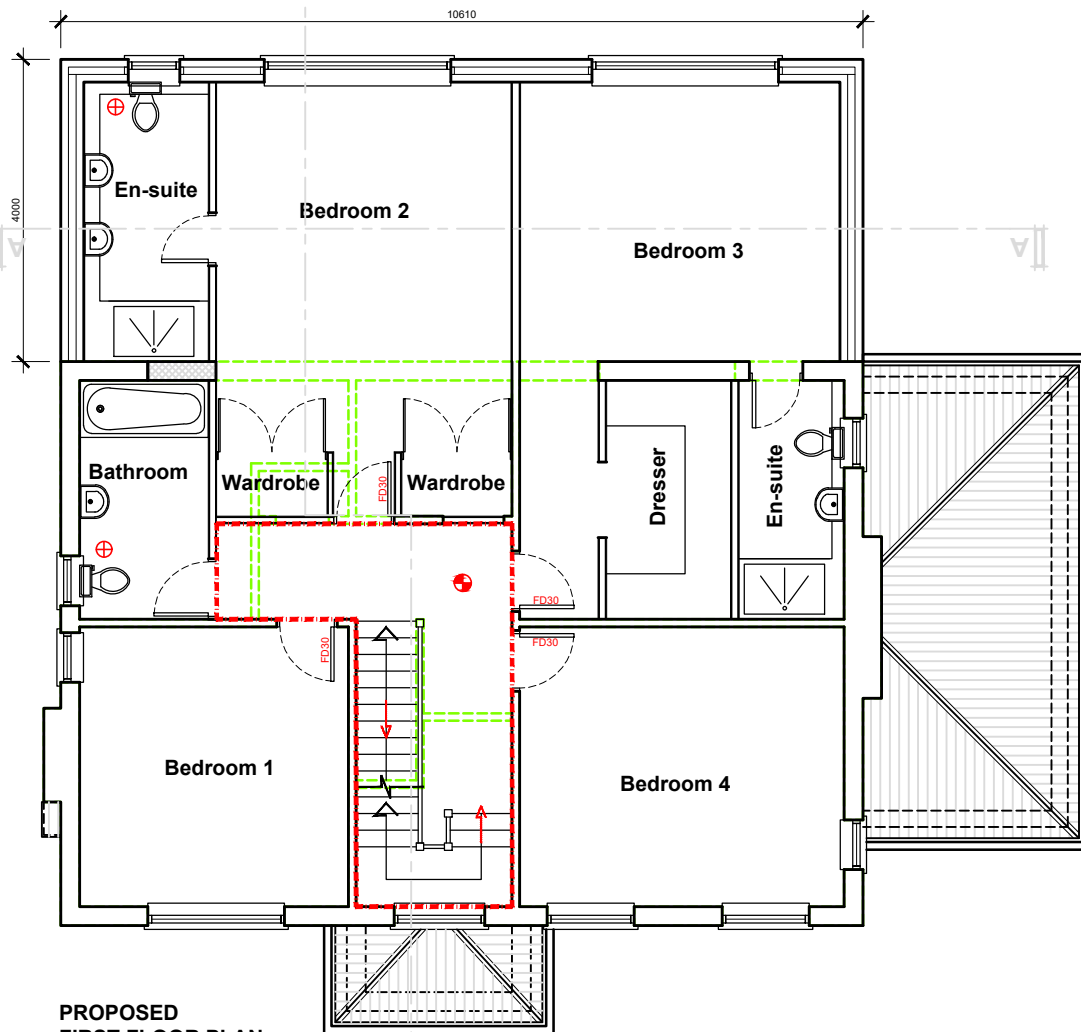

jpb
architects

BROOK HOUSE
54A COWLEY MILL ROAD
UXBRIDGE UB8 2FX

TEL : (01895) 272 446
FAX : (01895) 272 483
EMAIL : admin@jpbarchitects.co.uk

JOB TITLE		
18 Church Avenue Ruislip HA4 7HT		
DRG TITLE		
Proposed First floor plan, Second floor plan		
SCALE @ A3	DATE	
1:100@A3	Feb '24	
JOB NO.	DRG NO.	REV
11301	211	Rev