



EXISTING SIDE SECTION

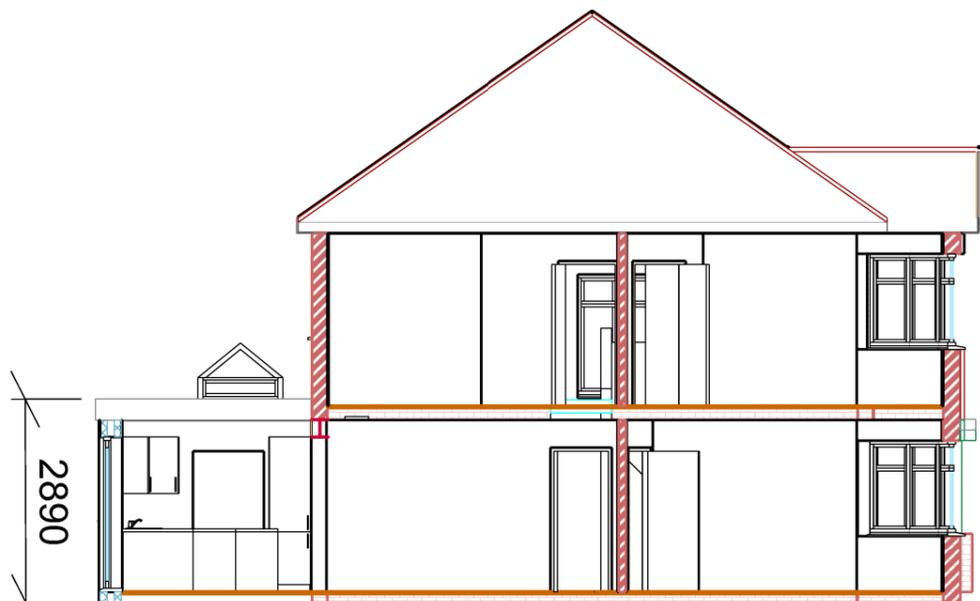

EXISTING REAR SECTION



PROPOSED SIDE SECTION

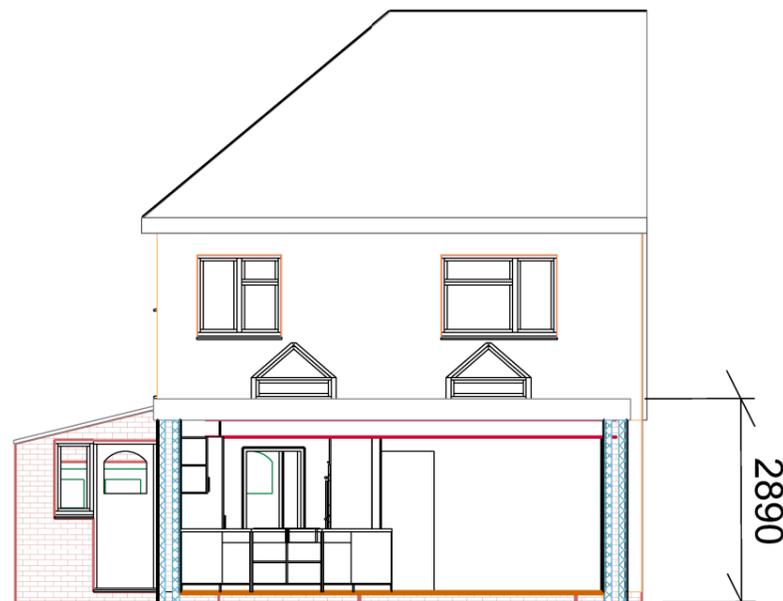

PROPOSED REAR SECTION



- DRAWING REFERENCES:
- WHIPP/2512/0001 - SITE PLAN
 - WHIPP/2512/0002 - GND FLR PLANS-EXISTING & PROPOSED
 - WHIPP/2512/0003 - 1ST FLR PLANS-EXISTING & PROPOSED
 - WHIPP/2512/0004B - ROOF PLAN-EXISTING & PROPOSED
 - WHIPP/2512/0005 - SECTION-EXISTING & PROPOSED
 - WHIPP/2512/0006 - FRONT & LEFT SIDE ELEVATIONS-EXISTING & PROPOSED
 - WHIPP/2512/0007 - REAR & RIGHT SIDE ELEVATIONS-EXISTING & PROPOSED
 - WHIPP/2512/0008 - EXISTING & PROPOSED FRONT PERSPECTIVE
 - WHIPP/2512/0009 - EXISTING & PROPOSED REAR PERSPECTIVE

A	PERMITTED DEVELOPMENT APPLICATION	03.02.2026
REV	PURPOSE OF REVISION	DATE

This drawing is copyright and may not be reproduced or made use of unless expressly agreed by Whipp Construction Ltd.

	SIGNATURE	DATE	SCALE:
DRAWN	G.M.WHIPP	01.12.2025	1:100
CHECKED			ORIGINAL SIZE:
APPROVED			A3

CLIENT: JULIE STEVENS
TEL: 07979 365348

PROJECT: 6 DEANE CROFT ROAD, EASTCOTE, HILLINGDON HA5 1SS

WHIPP CONSTRUCTION LTD.
UNIT 28,
PEERGLow INDUSTRIAL ESTATE,
OLDS APPROACH,
WATFORD, HERTS. WD18 9SR
Tel: 01923 771546 / Mobile: 07831 159220

TITLE: SINGLE STOREY REAR EXTENSION
EXISTING & PROPOSED SECTIONS

DRAWING NUMBER	REVISION
WHIPP/2512/ 005	A