

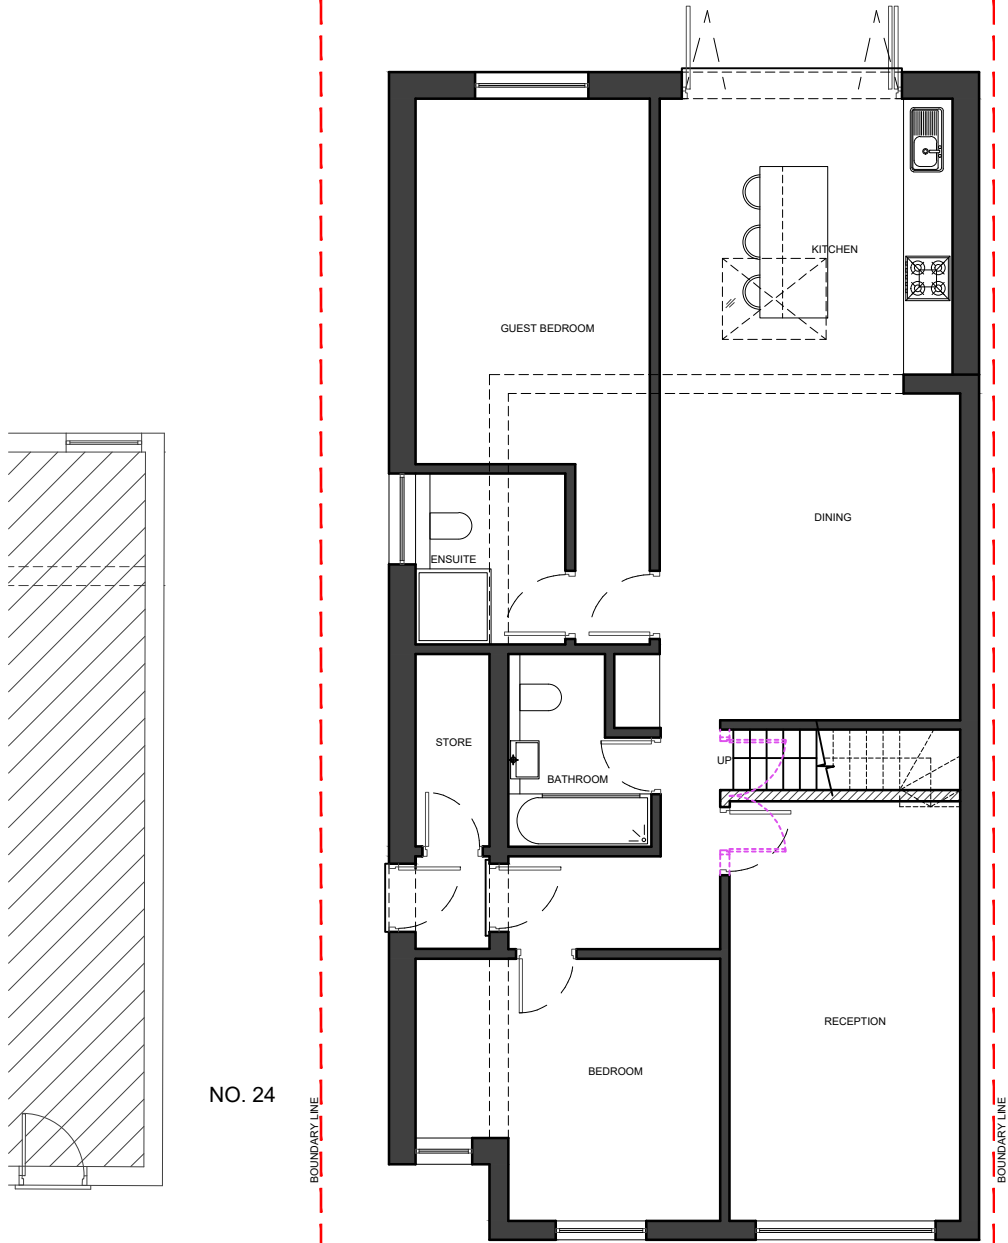


- NOTES
- Dimensions are not to be scaled from this drawing by contractors. The contractor is requested to check all dimensions before the work started.
 - Report any discrepancies to the client or architect before undertaking the work described in the drawings.
 - Dimensions are approximate site dimensions and are to be verified by the contractor on site before any fabrication/site works i.e foundations etc occur
 - Contractor is responsible for all temporary propping to existing structure

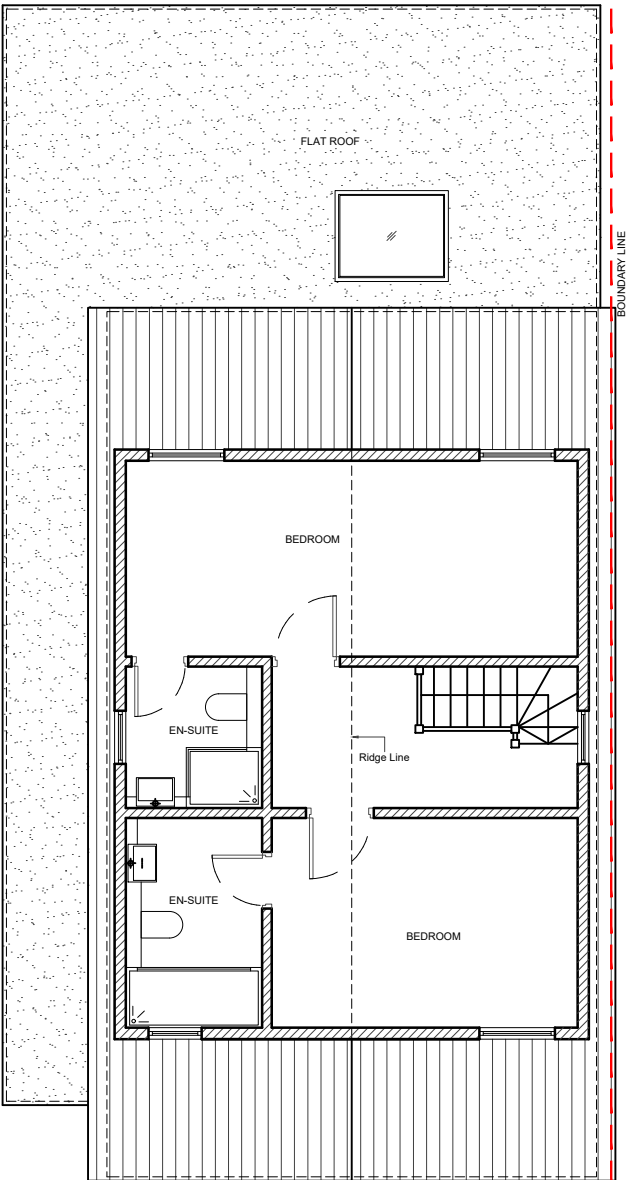


01 - GROUND FLOOR PLAN

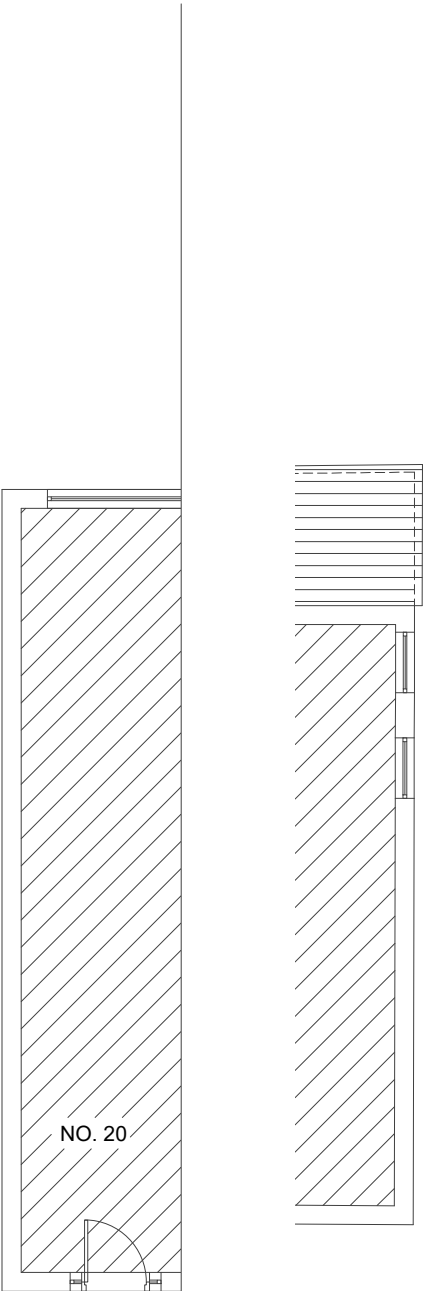

02 - LOFT FLOOR PLAN

LEGEND:

- EXISTING
- PROPOSED
- DEMOLISHED

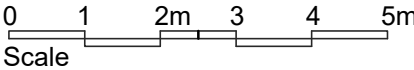

REVISIONS				DESIGN ENDEAVOURS LTD M: 07824773079, 07869580774 E: design.endeavour@gmail.com 22 MORGAN LANE, HAYES LONDON, UB3 2UB PROPOSED GROUND & LOFT FLOOR PLANS
NO	DESCRIPTION	DATE	BY	
				Project
				Title
				Scale
				Drawn
				Approved
				Date
				Rev.

LAWFULNESS
CERTIFICATE