
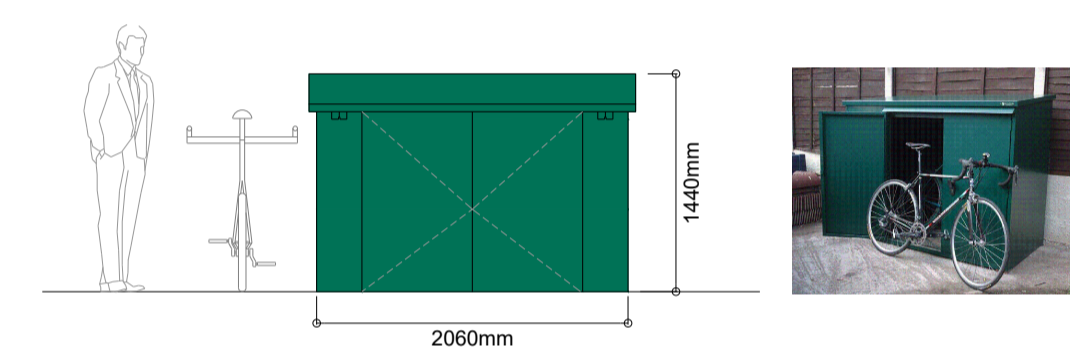


Trees, hedges and shrubs

- Watering
 - All planting to receive watering for at least the first 2 growing seasons
 - Ensure sufficient water is applied to maintain healthy growth, taking into account published meteorological data on rainfall for any given period, in particular in periods of Spring drought (April, May and June)
 - Quantity: Feathered trees (Wet soil to full rooting depth) and shrubs (Wet soil to full rooting depth)
- Weed Control
 - All planting areas shall be kept clear of weed growth for the first 3 growing seasons; after 3 years, a herb layer can be allowed to return. Achieved by a combination of herbicide applications and hand-weeding/hoeing. Ensure that the methods used will cause a minimum of damage to adjacent planted areas.
 - Tree and plant stems: Do not allow nylon filament rotary cutters or other mechanical tools closer than 200mm to the stem of any tree or plant. Include for strim guards around the base of each tree, height 225mm or maintain a grass and weed-free area around the base of each tree, min diameter 1000mm.
 - Hand weeding: Hoe and loosen soil throughout the planting areas, taking care to avoid disturbance of roots of planted material. Remove weeds entirely, including roots. Remove the minimum of soil and minimize disturbance to plants, bulbs and mulched surfaces. On completion, rake areas to a neat condition.
- Tree Stakes/Ties
 - Inspect all trees twice a year. Adjust fixing to suit stem growth and provide correct and uniform tension. If growth is sufficient for tree to be self supporting, remove fixing and fill holes with lightly compacted soil.
 - Check stakes for looseness, breaks and decay and replace as necessary. Remove stakes and ties after 3 years establishment.
- Pruning generally
 - Pruning to be carried out in accordance with good horticultural and arboricultural practice.
 - Standard: BS 7370.4, clauses 3.6.3 to 3.6.5
 - Agreement: Before starting work agree which trees, shrubs and hedges are to be pruned or removed
 - Do not use growth retardants, fungicides or sealant unless instructed
 - Dispose of arising, compost on site within specified areas in the open space
- Thinning and pruning of young trees and whips up to 3m high
 - After 3 years full growing seasons ; selectively thin, re-space and crown raise feathered trees
 - Prune between leaf fall and mid winter
- Reinstatement
 - Remove dead plants and shrubs as soon as possible and replace in the next scheduled round of replacement planting

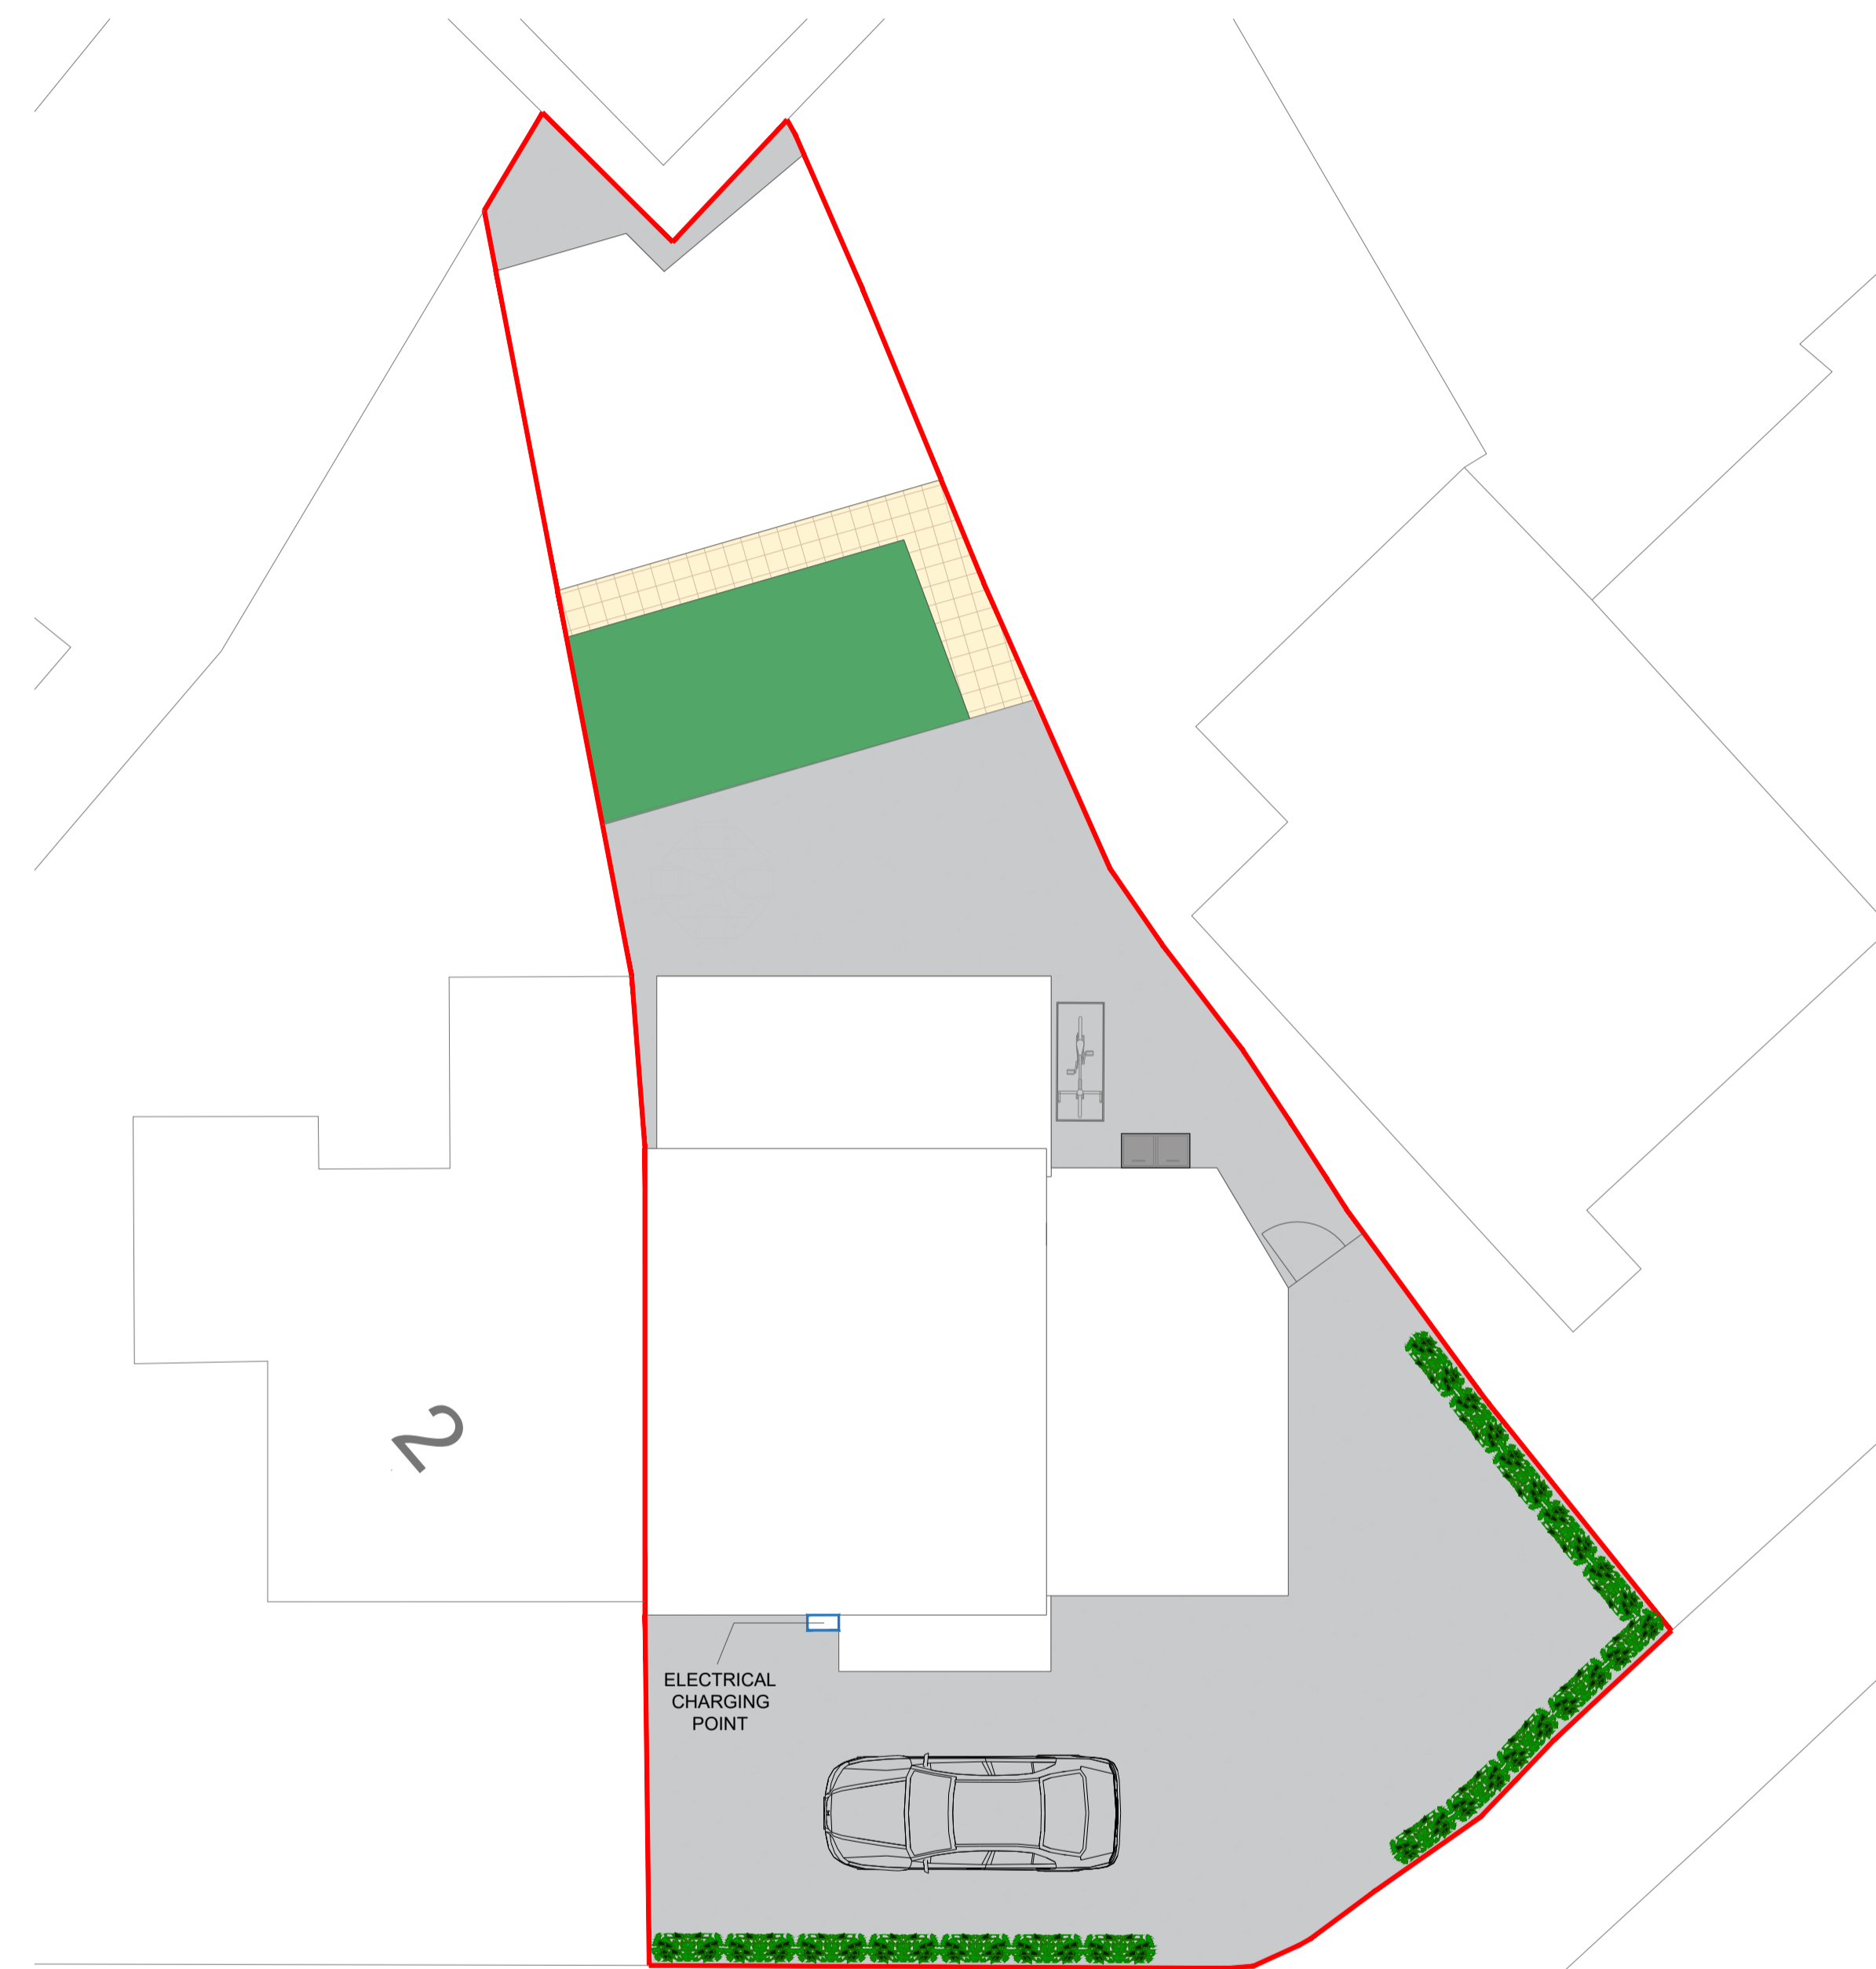

BIKE STORAGE - ESC 1:50

REFUSE TABLE	
BIN TYPE	SIZE
GREEN WHEELIE BIN	50 LITRES
BLACK BOX RECYCLING	55 LITRES
SMALL FOOD WASTE	5 LITRES

IMAGE	DRAWING	SPECIFICATION	SIZE
		REFUSE STORAGE	-
		PLAIN CONCRETE DRIVEWAY	-
		650MM WIDE TAXUS (YEWE) HEDGING	2M HEIGHT
		GRASS - ROLAWN MEDALLION TURF	1 Roll/sq m
		SILVER GREY INDIANSTONE	-

Consilio
DESIGN • PLANNING • ARCHITECTURE

2L, ARGYLE HOUSE, 76 JOEL STREET
NORTHWOOD

TEL: 01494932288
02039580151

EMAIL: info@consiliotownplanning.co.uk

RTPI
Chartered Town Planner

DISCLAIMER:
THESE ARE THE PLANNING DRAWINGS AND SHOULD NOT BE USED FOR STRUCTURAL CALCULATIONS OR ANY ENGINEERING PURPOSE.

IMPORTANT NOTE:ALL

1. ALL GUTTERS, FOUNDATIONS AND DOWN PIPES TO REMAIN WITHIN THE BOUNDARY LINES OF THE SUBJECT PROPERTY.
2. ALL PLANS ARE SUBJECT TO FULL PLANS APPROVAL BY BUILDING CONTROL, NOT BUILDING NOTICE.

REVISION	DESCRIPTION	DATE

THIS DRAWING IS SUBJECT TO COPYRIGHT DO NOT REPRODUCE THIS DRAWING WITHOUT PRIOR PERMISSION FROM CONSILIO

DESCRIPTION:
CONDITION -07 LANDSCAPE

CLIENT / JOB ADDRESS:
MR GREWAL
12 BARRA HALL ROAD
HAYES
UB3 2NR

DRAWING TITLE		PLANNING APPLICATION		
SCALE	1:100	@ A1	STATUS	PA
DATE	27/05/2026		CHECKED	HM
JOB.NO.	12-25-01		DRAWN	HK
DWG.NO.	PA-01		REVISION	