

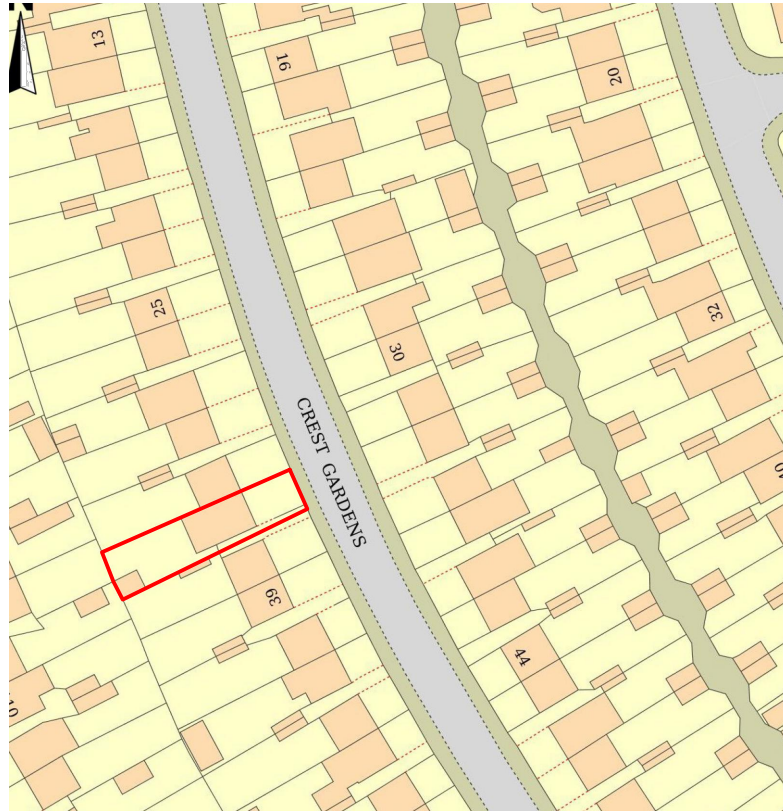


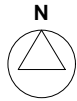

SITE LOCATION PLAN

1:1250@A3

0M 10M 20M 30M 40M 50M 60M 70M

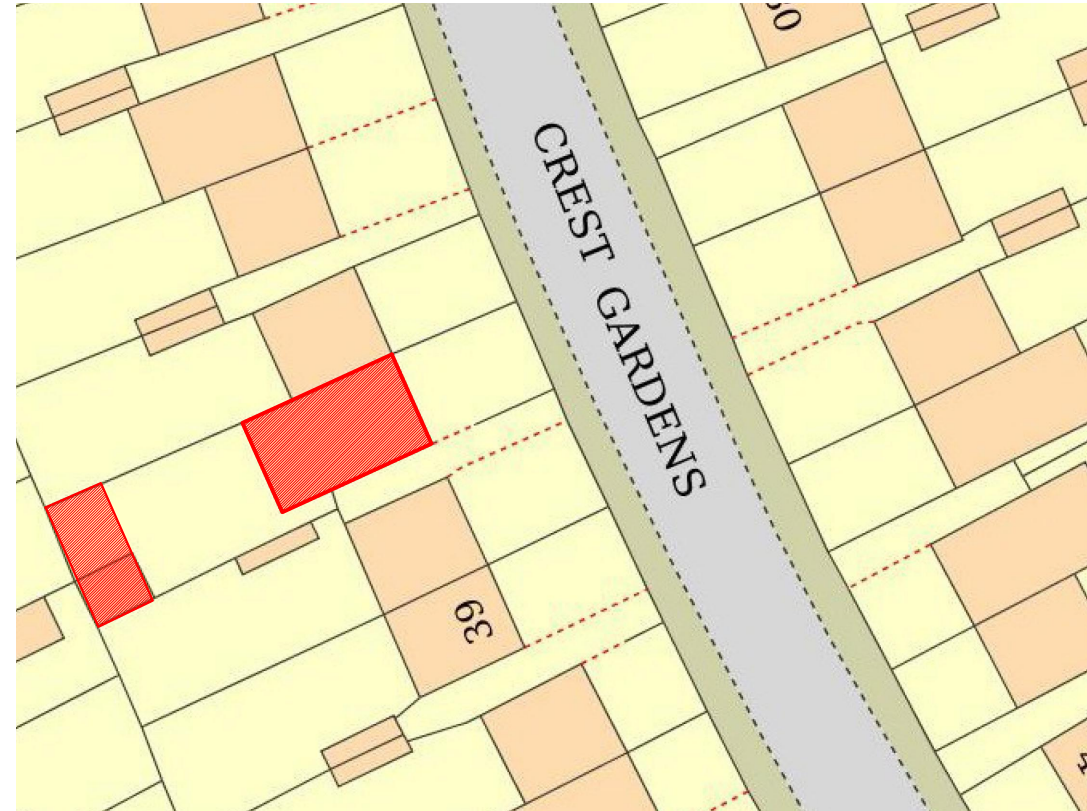

PROPOSED BLOCK PLAN

1:500@A3

0M 5M 10M 15M 20M 25M

0M 1M 2M 3M 4M 5M

LIABILITY

NO LIABILITY IS ACCEPTED TO ANY THIRD PARTY RELYING ON INFORMATION CONTAINED IN THIS DRAWING.

CONTRACTORS MUST VERIFY ALL DIMENSIONS ON SITE BEFORE COMMENCING ANY WORK ON SITE OR PREPARING CONSTRUCTION DRAWINGS.

PARTY WALL

WORKS TO A PARTY WALL STRUCTURE OR WITHIN 3 METRES OF THE LINE OF JUNCTION WILL REQUIRE NOTICES SERVED UPON YOUR NEIGHBOUR(S).

WHERE DISPUTES ARISE, A PARTY WALL AWARD MAY NEED TO BE PREPARED PRIOR TO ANY WORKS COMMENCING ON SITE.

 **COPYRIGHT**
ALL RIGHTS RESERVED

SITE LOCATION AND BLOCK PLAN

SITE LOCATION: 35 CREST GARDENS

DRAWING NO: 19/467/001

REVISION: -

SCALE: -

DATE: 23 NOV 2023

DRAWN BY: MC

CHECKED BY: MA