



EXISTING SIDE ELEVATION

VERTICAL TILED DORMER WALLS
TILES TO MATCH EXISTING ROOF TILES

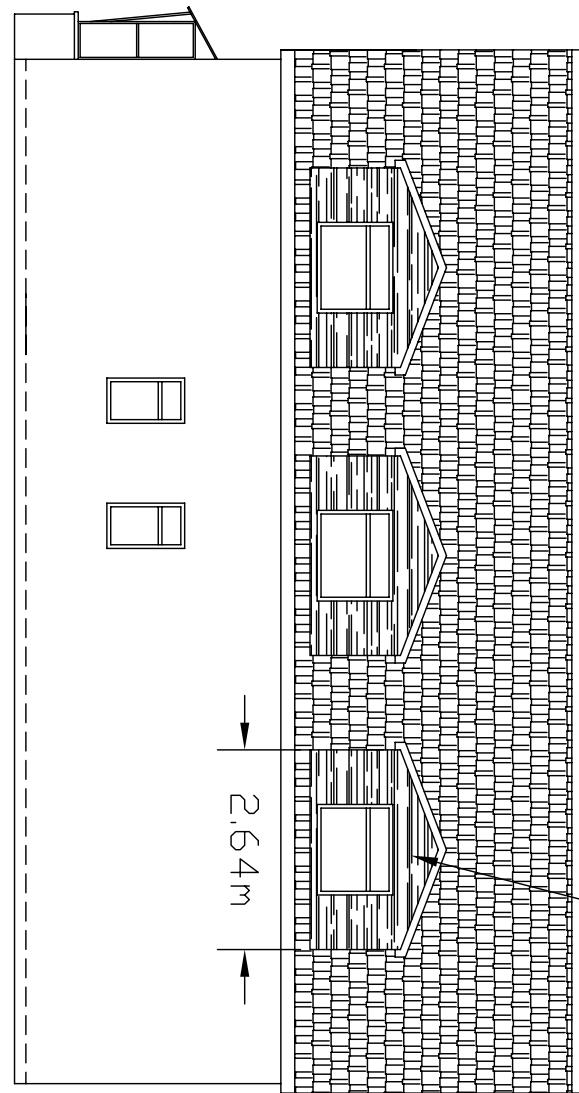


PROPOSED SIDE ELEVATION

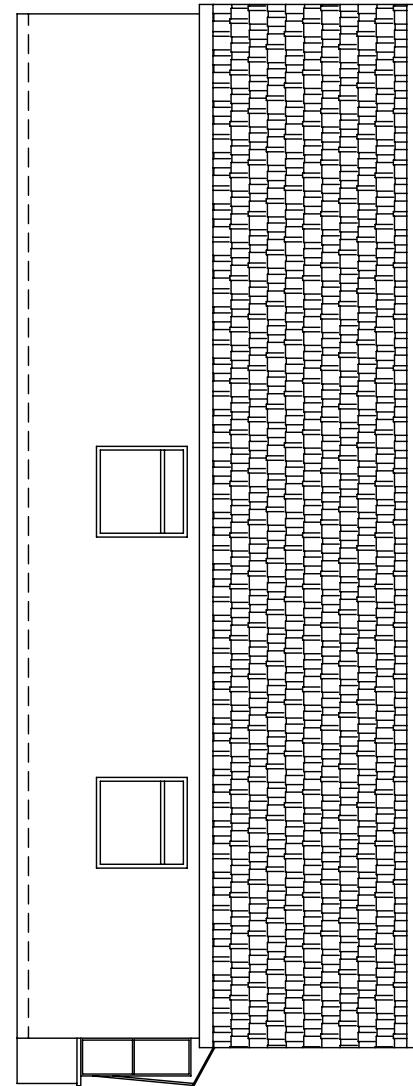

EXISTING SIDE ELEVATION

ROOF WINDOWS SHALL NOT
PROTRUDE MORE THAN 150mm
FROM THE ROOF PLANE

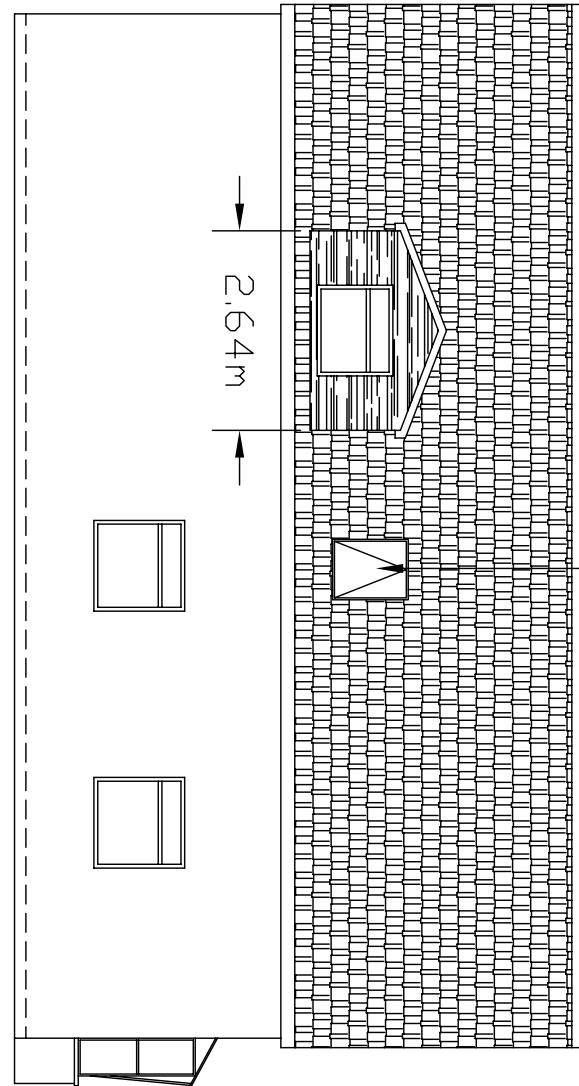

PROPOSED SIDE ELEVATION

NOTES;

DIMENSIONS ARE TO CHECKED AND CONFIRMED
BEFORE CONSTRUCTION PHASE.

ALL NEW EXTERNAL MATERIALS TO MATCH, AS
CLOSE AS POSSIBLE, TO EXISTING EXTERNAL
MATERIALS.

THE CLIENT IS RESPONSIBLE FOR PARTY WALL
AGREEMENT OR ISSUES RELATING TO PARTY WALL
ALL STRUCTURAL ELEMENTS ARE TO BE
DESIGNED AND SPECIFIED BY THE STRUCTURAL
ENGINEER.

Project

PROPOSED LOFT CONVERSION
3 ST MARGARETS AVENUE
UXBRIDGE
MIDDLESEX
UB8 3HH

Drawing Title

SIDE ELEVATIONS

Scale

1:100@A3

Date

MAY 2024

Drawing No.

0
1
2
3
4
5
6

Scale bar 1:100