

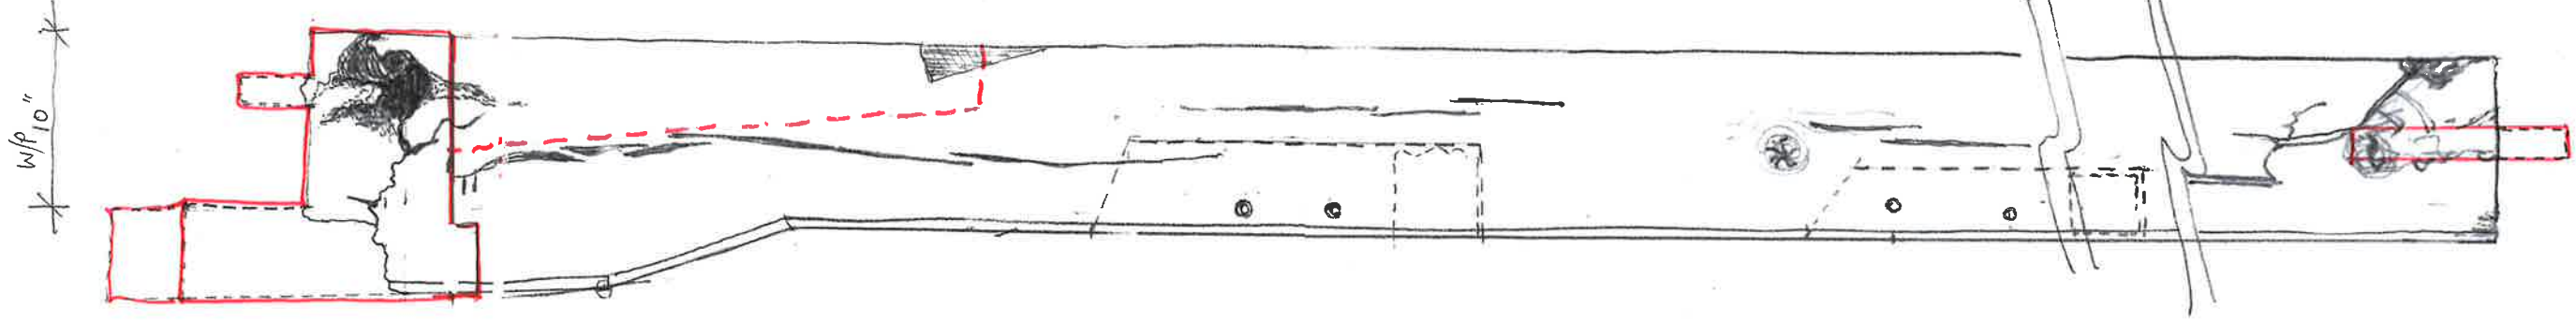
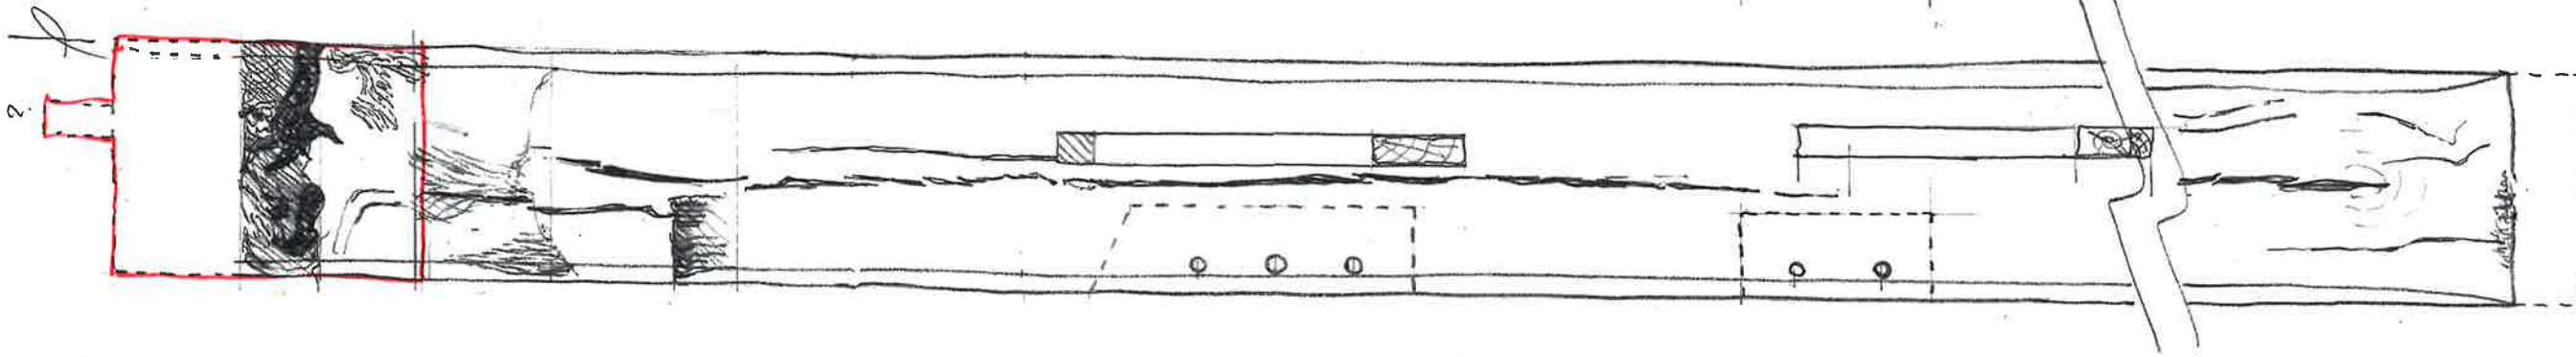


[P3W] 1:10

POST SAWN FACES ON

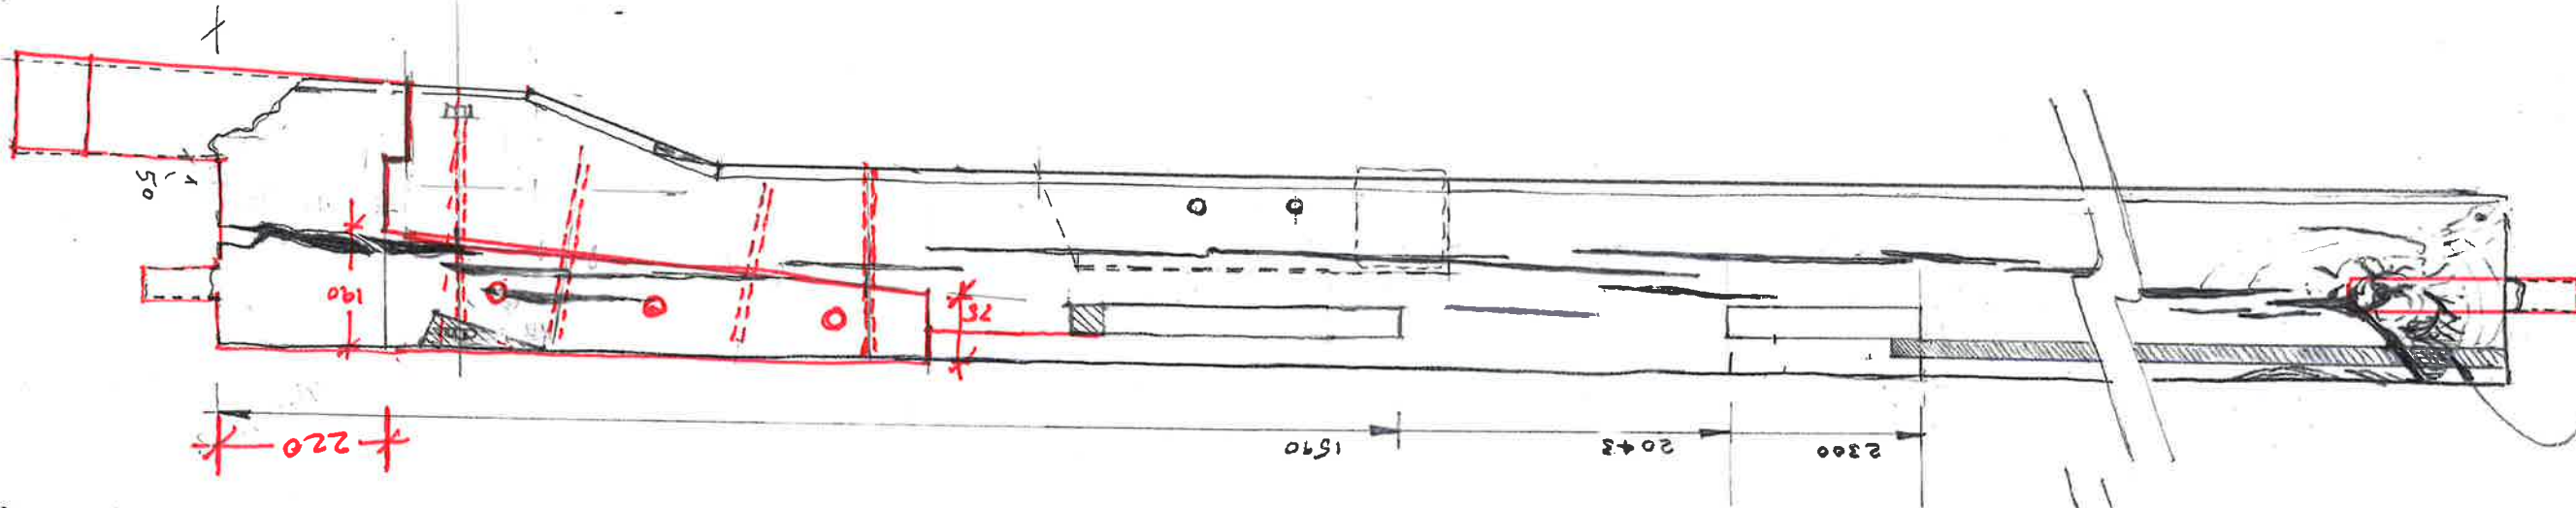

7712 JAL
21.51

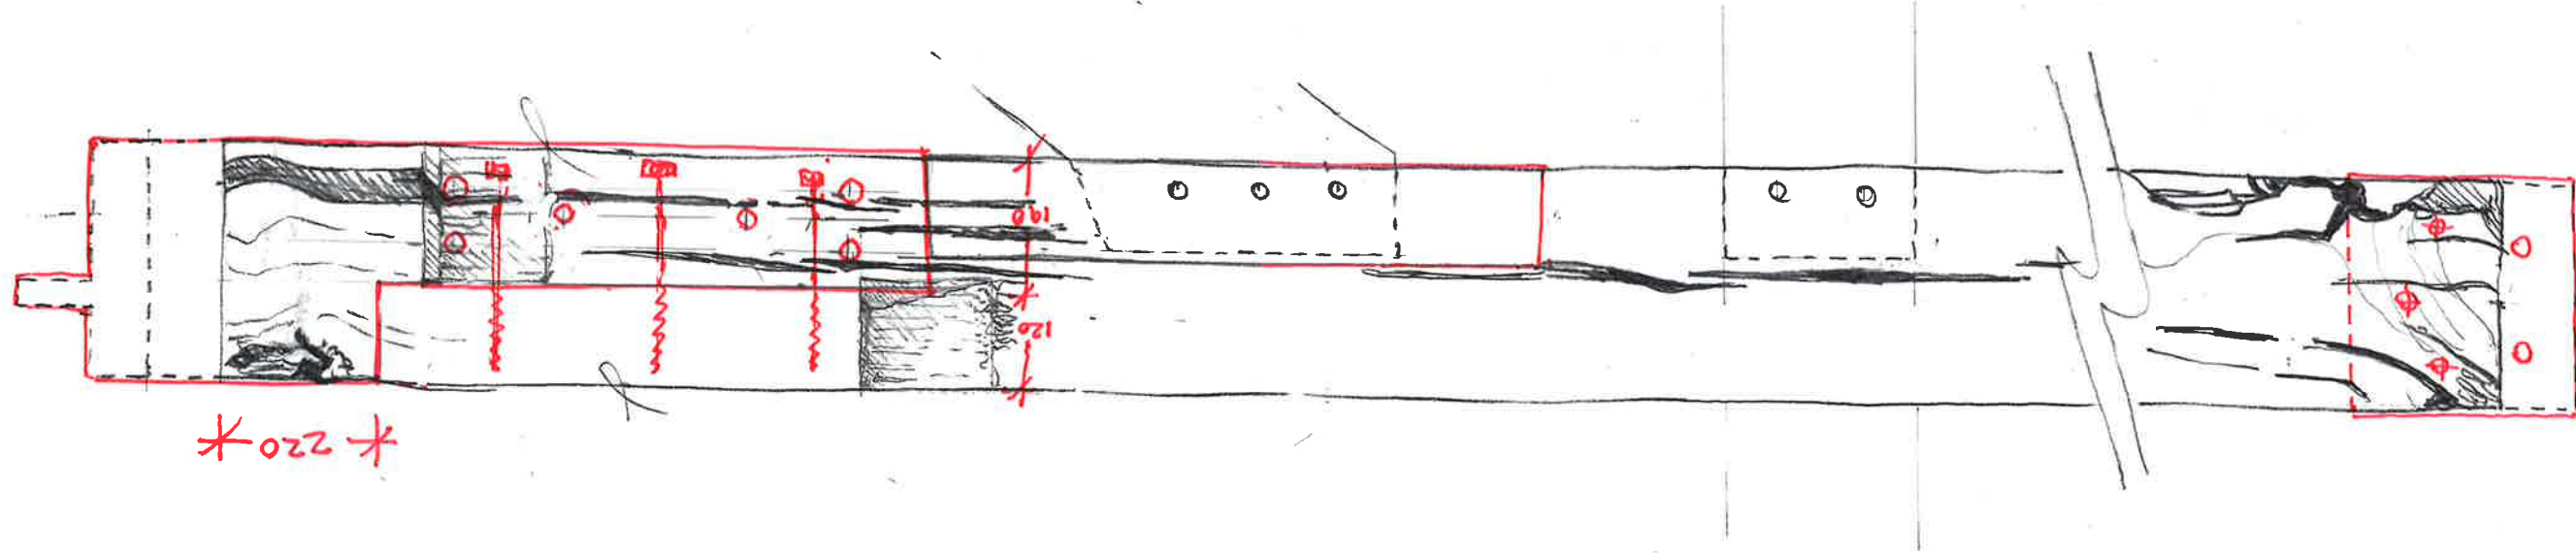


REARTE FOR
HORIZENTAL OAK
BONDING

[P2E] *

* 7-7 1/4 *

* 310 *

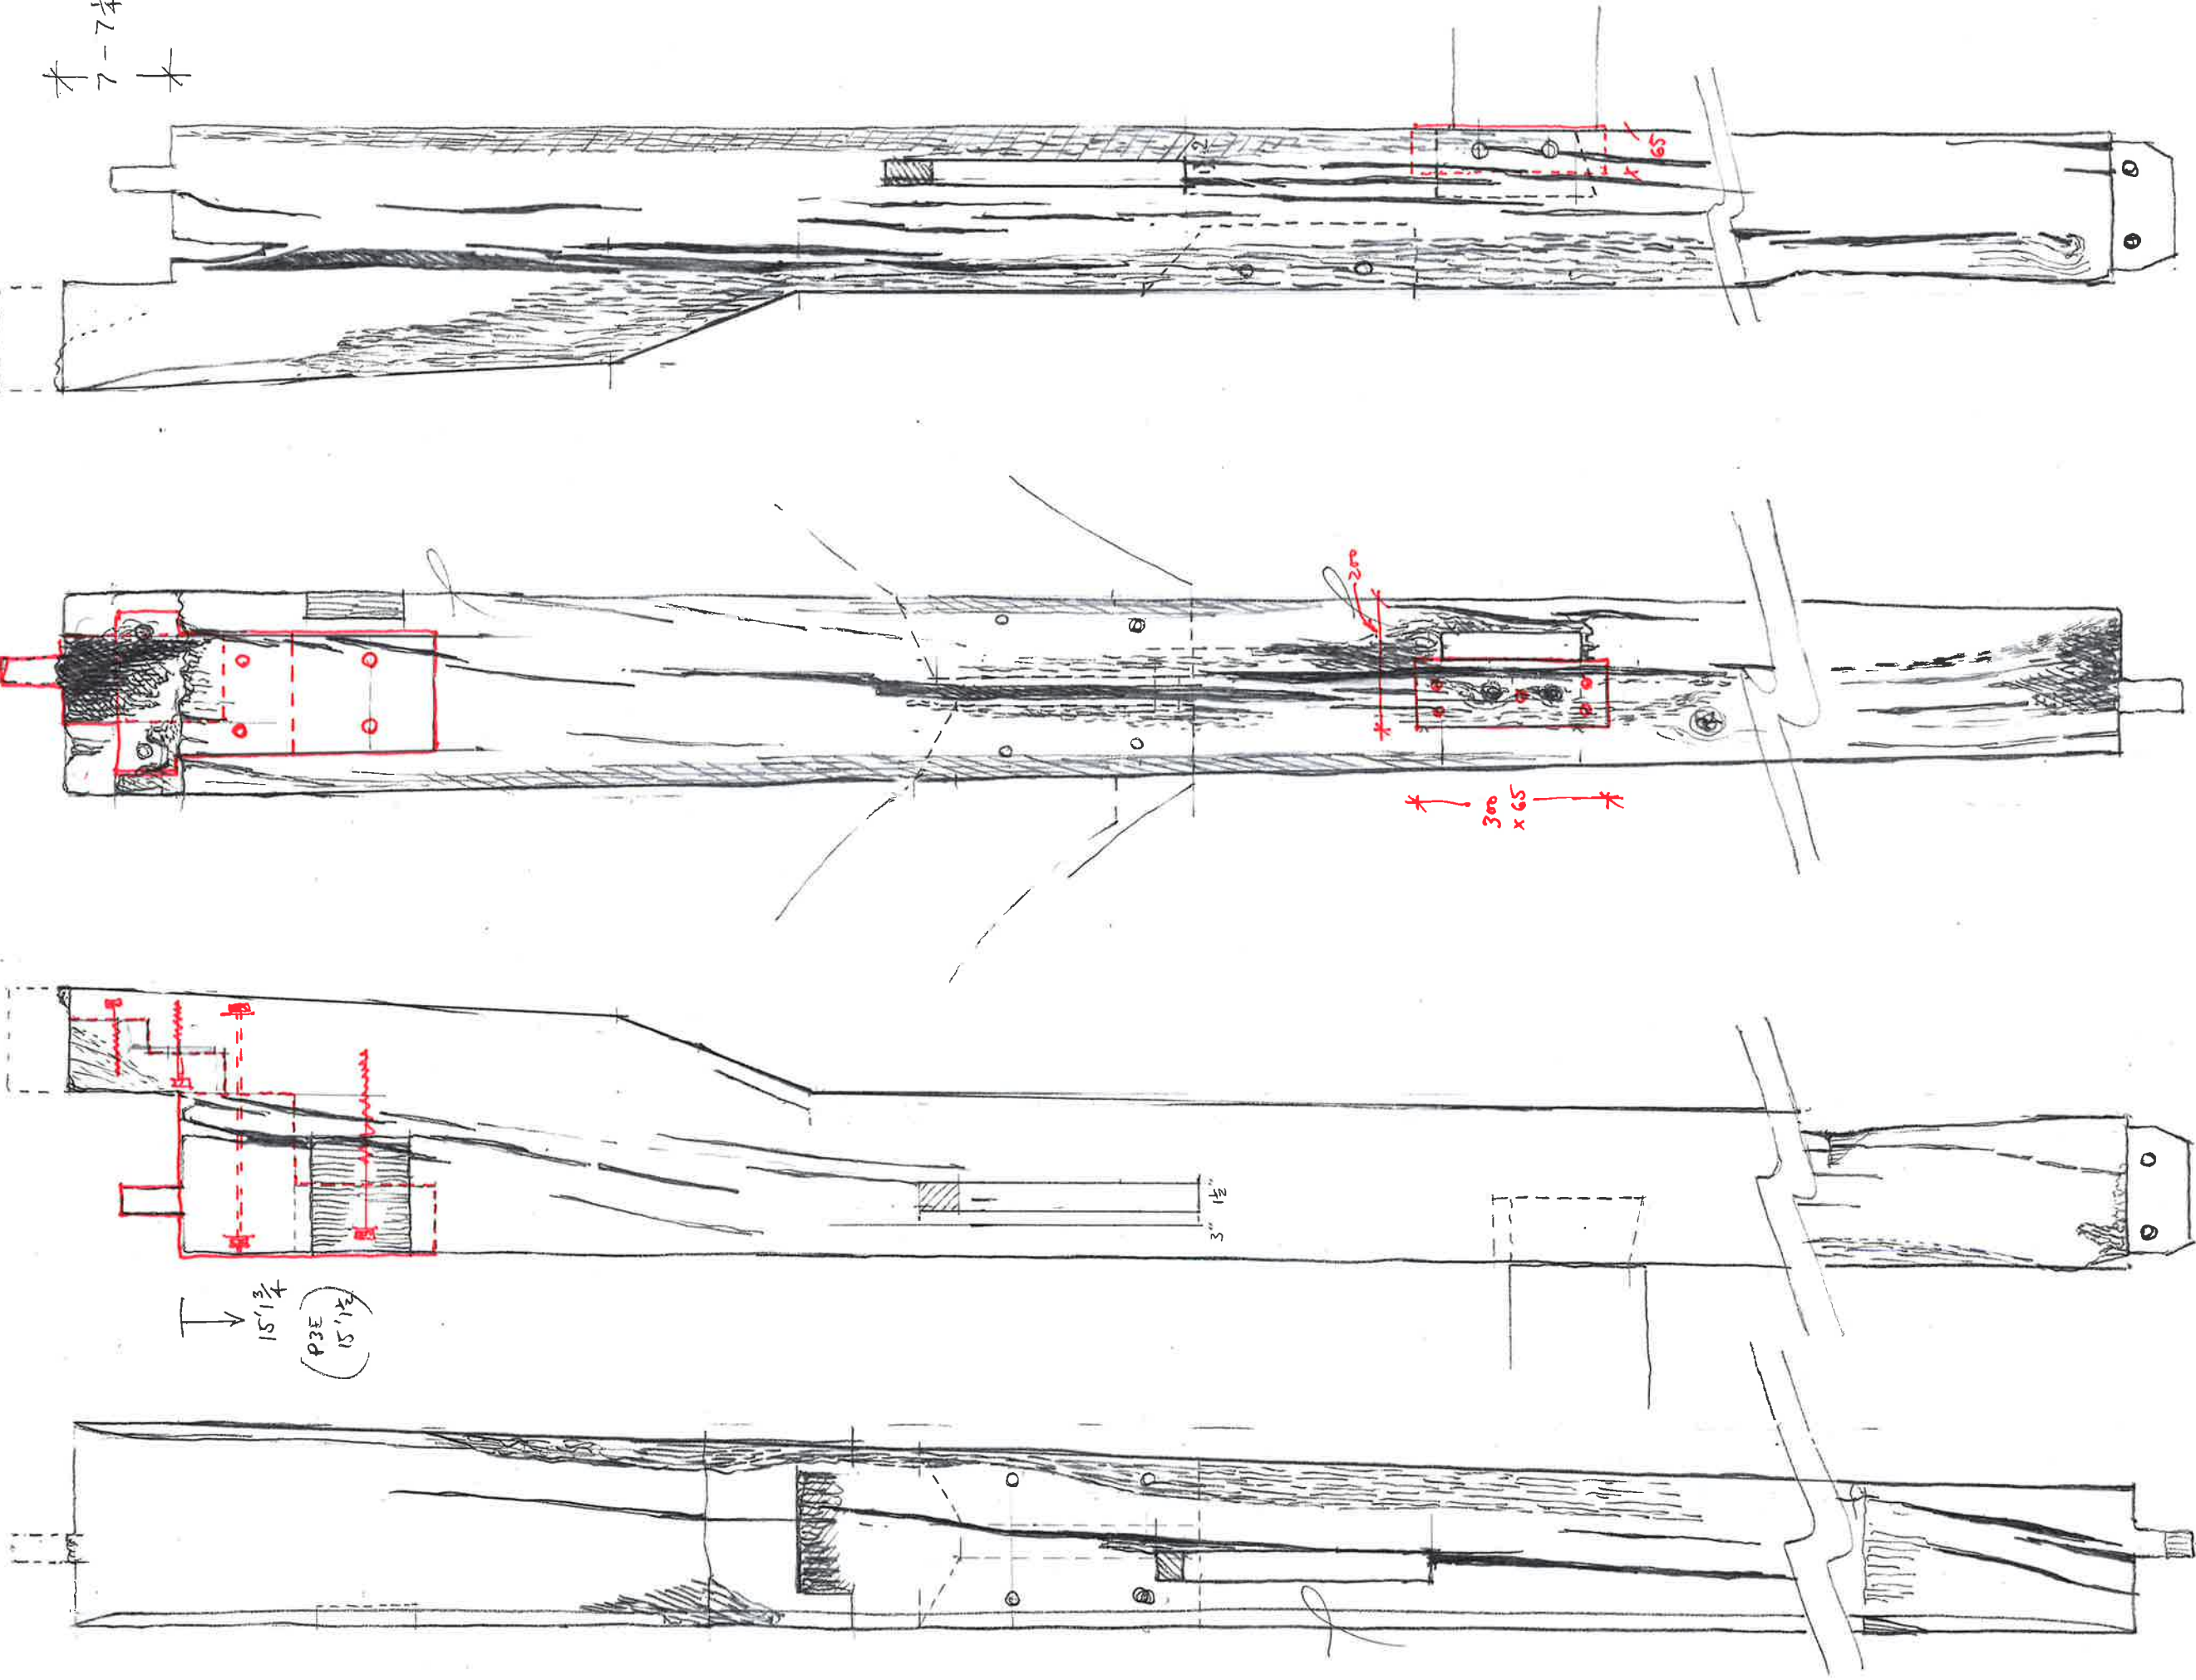

* 225 *

P3E

CF3E

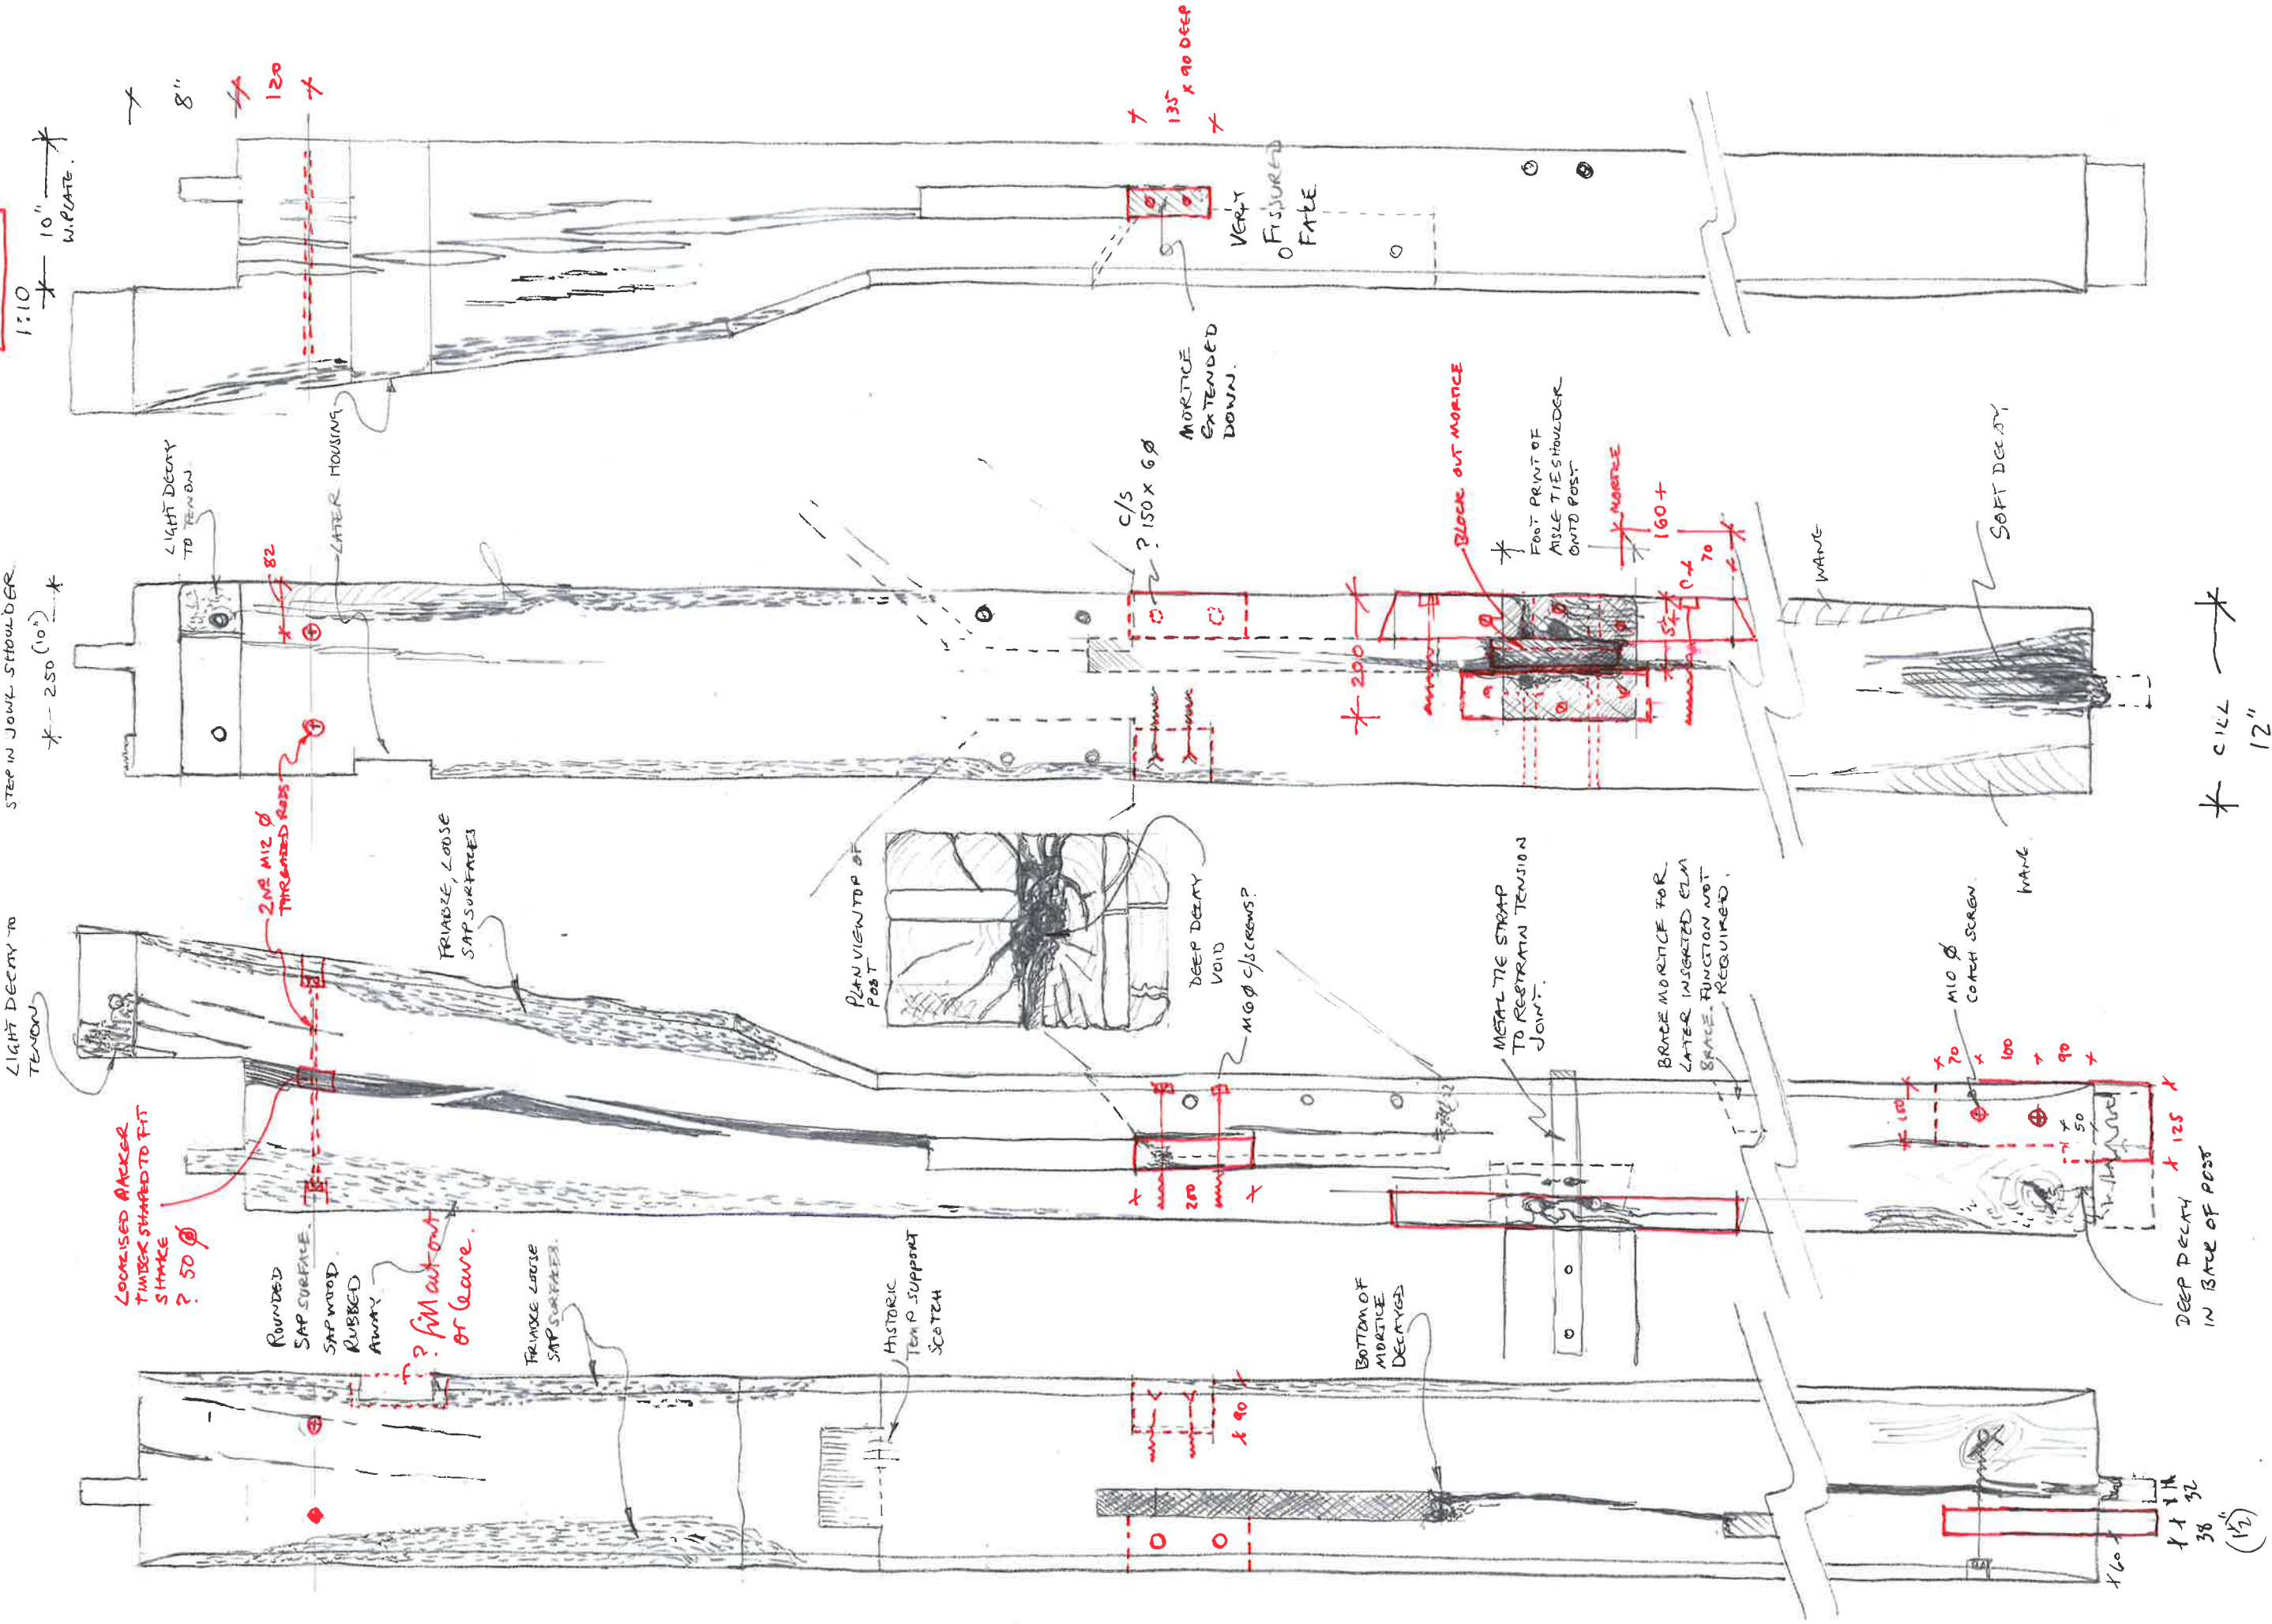


TABLE TENON VERY WEAK
WEATHERED, THIN AND
DAMAGED

DEEP DECAY IN END
GRAIN

END GRAIN BEARING
SURFACE IS VERY POOR.
DEEPLY FISURED / GROOVED
& LOOSE
LOSS OF $\frac{3}{4}$

WALL PLATE TENON
DECAYED & WEAK

[CFSE]

x 115 x

to RECUR.

815034.

2 1/2 LONG
x TENON

POST POST
SHOULDER

POST SHOULDER
cut back 2-3"
(shortest post)

DRY OAK PICKER
WIDTH OF POST

OAK PART TO
MAKE UP POST
LENGTH

GREEN OAK
CROSS CILL 300 WIDE?

CFE

