


* RAIL HEIGHT 2300 CONTINUES
ALONG WEST ELEVATION.

IS THE BEAM CONCEALED WITHIN THE FLOOR CONSTRUCTION?

THE BEAM TOP CAM IS SET TO
HIGHEST POINT ON
THE BEAM.

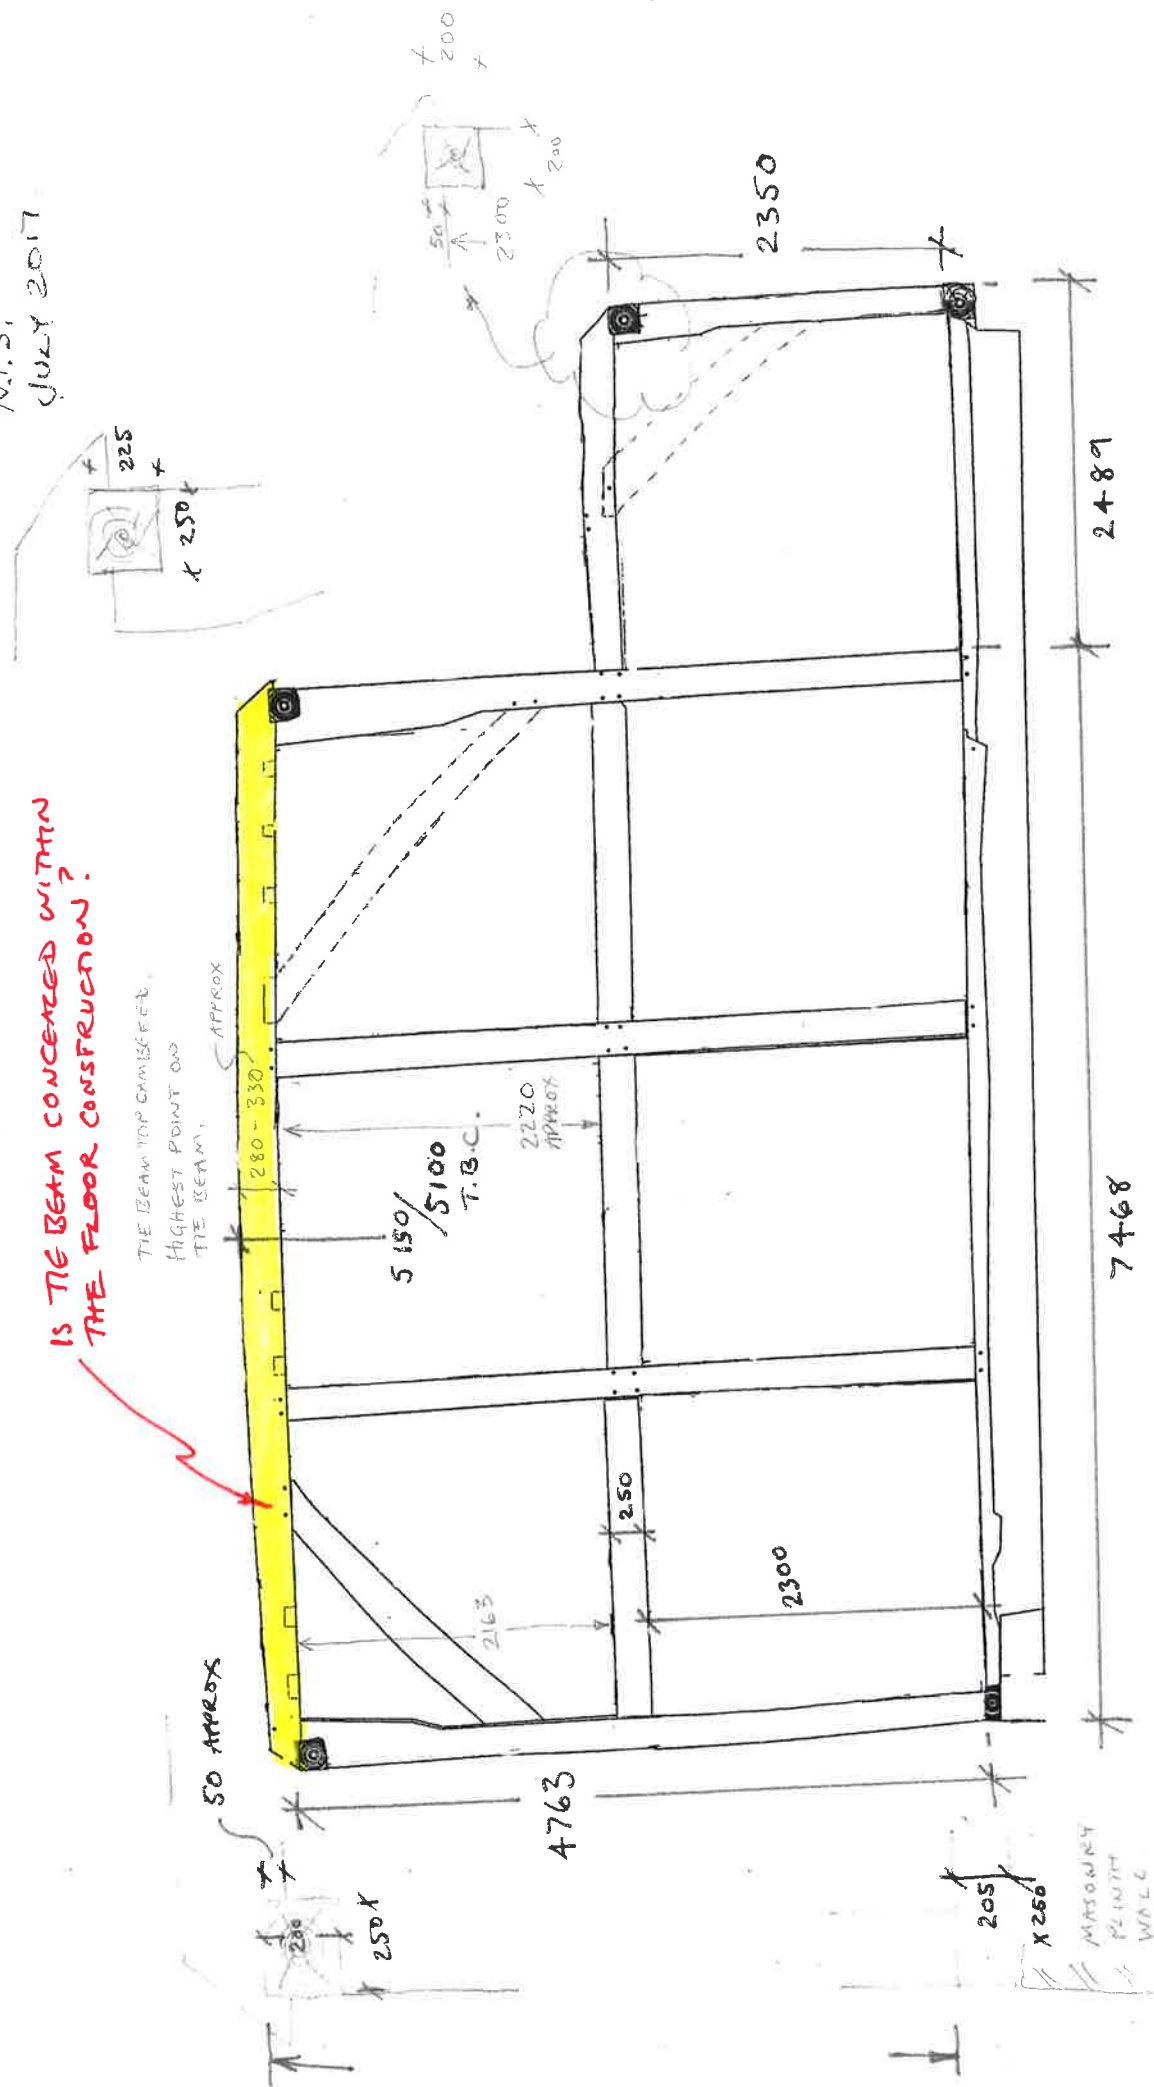

MC CURDY & CO LTD.
 GREATER BARN, HUBBARDS FARM
 SETTING OUT DIMENSIONS FOR
 REINSTATEMENT OF BARN STRUCTURE
 PLAN VIEW
 N.T.S.
 JULY 2017

