


ALL EXTERNAL MATERIALS TO MATCH
EXISTING UNLESS STATED OTHERWISE.

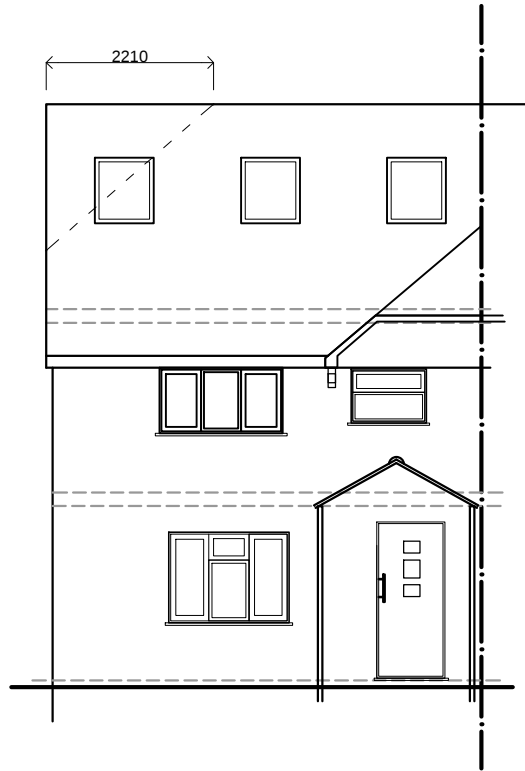

PROPOSED FRONT ELEVATION




PROPOSED REAR ELEVATION


ROOF EXTENSION VOLUME CALCULATION:

HIP TO GABLE EXTENSION= WIDTHXHEIGHTXDEPTH/6
4.3X1.94X2.21/6 = 3.05 CUBIC METRE.

REAR DORMER EXTENSION:
WIDTH X HEIGHT X DEPTH/2= 5.45x2.8x3.19/2= 24.33m3.
**TOTAL INCREASE IN VOLUME= 3.05 + 24.33
= 27.38 m3 <40m3.**

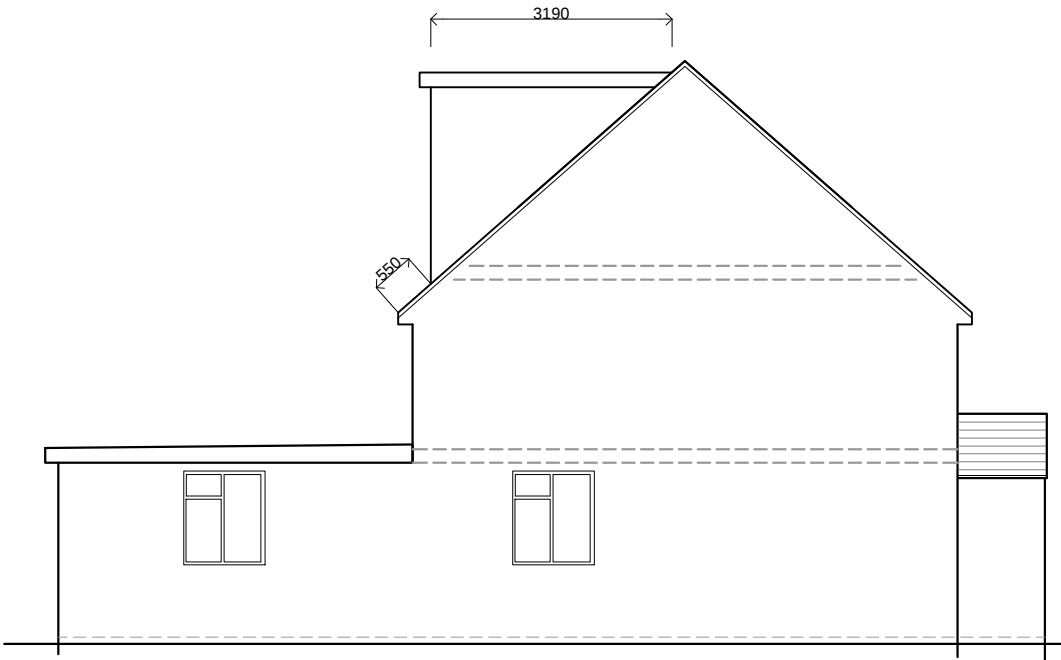

PROPOSED SIDE ELEVATION

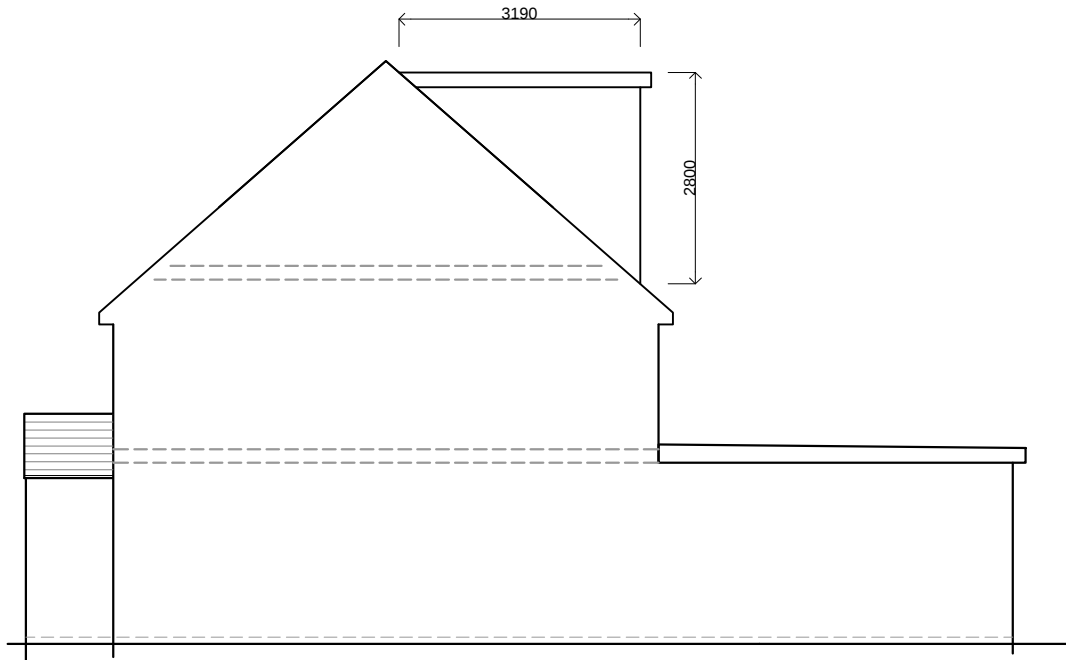

PROPOSED SIDE ELEVATION

Rev.No	DATE	REV. NOTE
CAD REF		

Project Title		
LOFT CONVERSION WITH FULL REAR DORMER		
Layout Name		
PROPOSED ELEVATIONS		
Client	MR. MOHAMMAD IQBAL	
Site	133 COLLINGWOOD ROAD HILLINGDON, UB8 3EW.	
Drawn By		Designed By
LT		SA
Drawing No		Revision No
133CR/022		00
Compass	Date	Scale
	07/08/2022	1:100
	Project No	Sheet No
		-
HEAD OFFICE : S A Design & Management saud_ahmad67@outlook.com Phone : 0044 7930880404		
THIS DRAWING IS A COPYRIGHT OF S A DESIGN & MANAGEMENT AND MUST NOT BE DUPLICATED OR REPRODUCED WITHOUT PERMISSION FROM THE COMPANY.		