



1:100

1m 2m 4m 6m 7m 8m

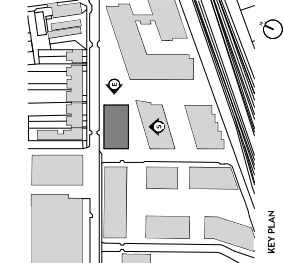

KEY PLAN

KEY

SECTION 13 APPLICATION BOUNDARY

OUTLINE OF EXISTING REMEDIATION

SPOT HEIGHTS ADOPTED - REPOSED

SPOT HEIGHTS ADOPTED - FILLING

PERVIOUS PANEL

BRICKWORK


PAINTED BRICKWORK AT LOWER LEVEL TO MATCH EXISTING

SPANDREL PANEL

METAL SIGNAGE


GROUND RECAST CONCRETE PANEL

ETCHED / OBTAINED GLAZING

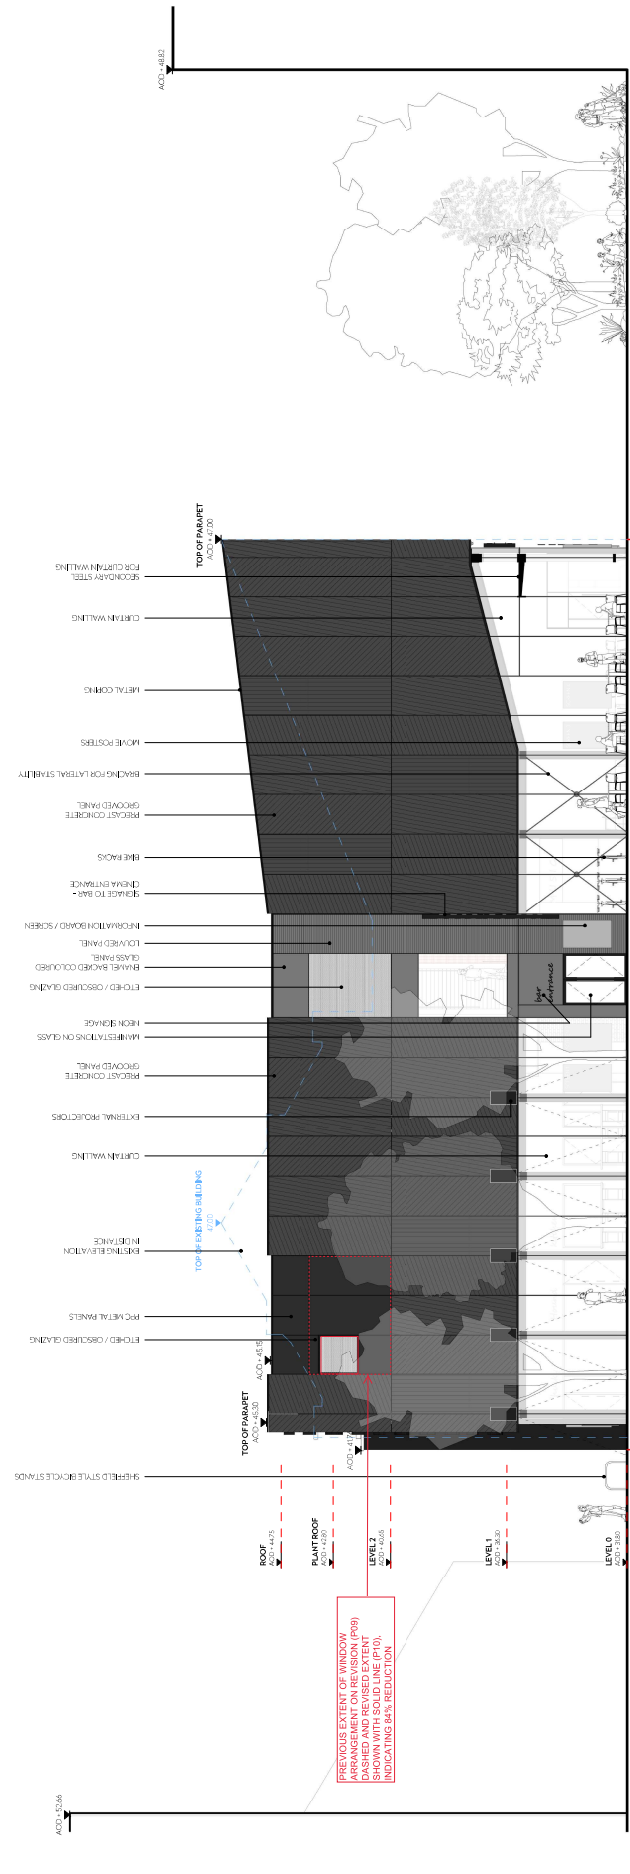

Proposed South Elevation

1:100

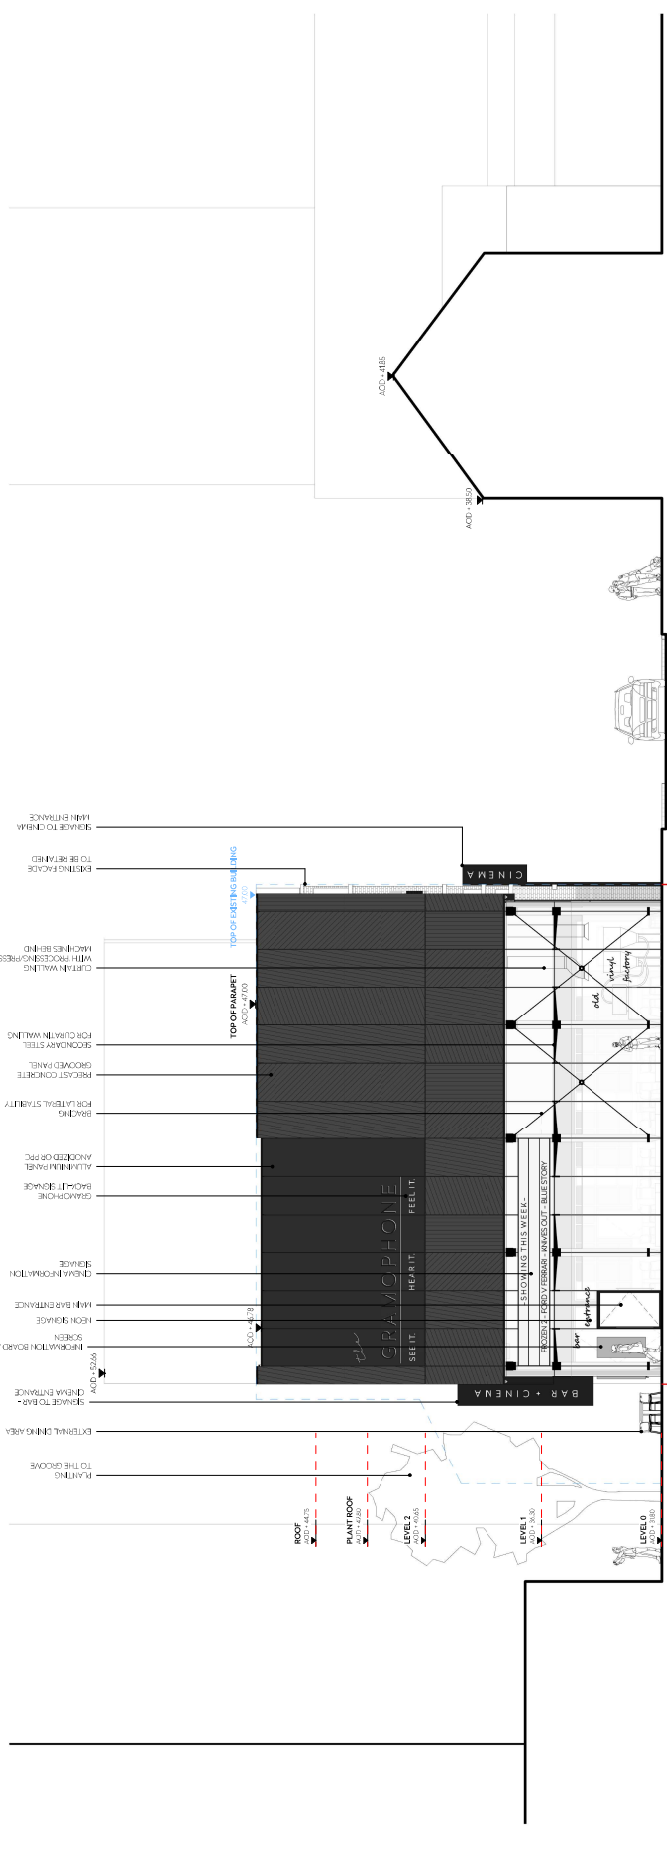

Proposed East Elevation

1:100



Project

AI-2419

THE GRAMOPHONE



























