


rev	description	by	date

**PLANNING
ISSUE**

Title	Proposed 2nd Floor Plan		
Site	The Assembly Buildings, Hayes		
Drg.	WH199/20/P/25.03d		
Date	August 2020	Rev	-
Drawn	JM	Scale	1:200 @ A2

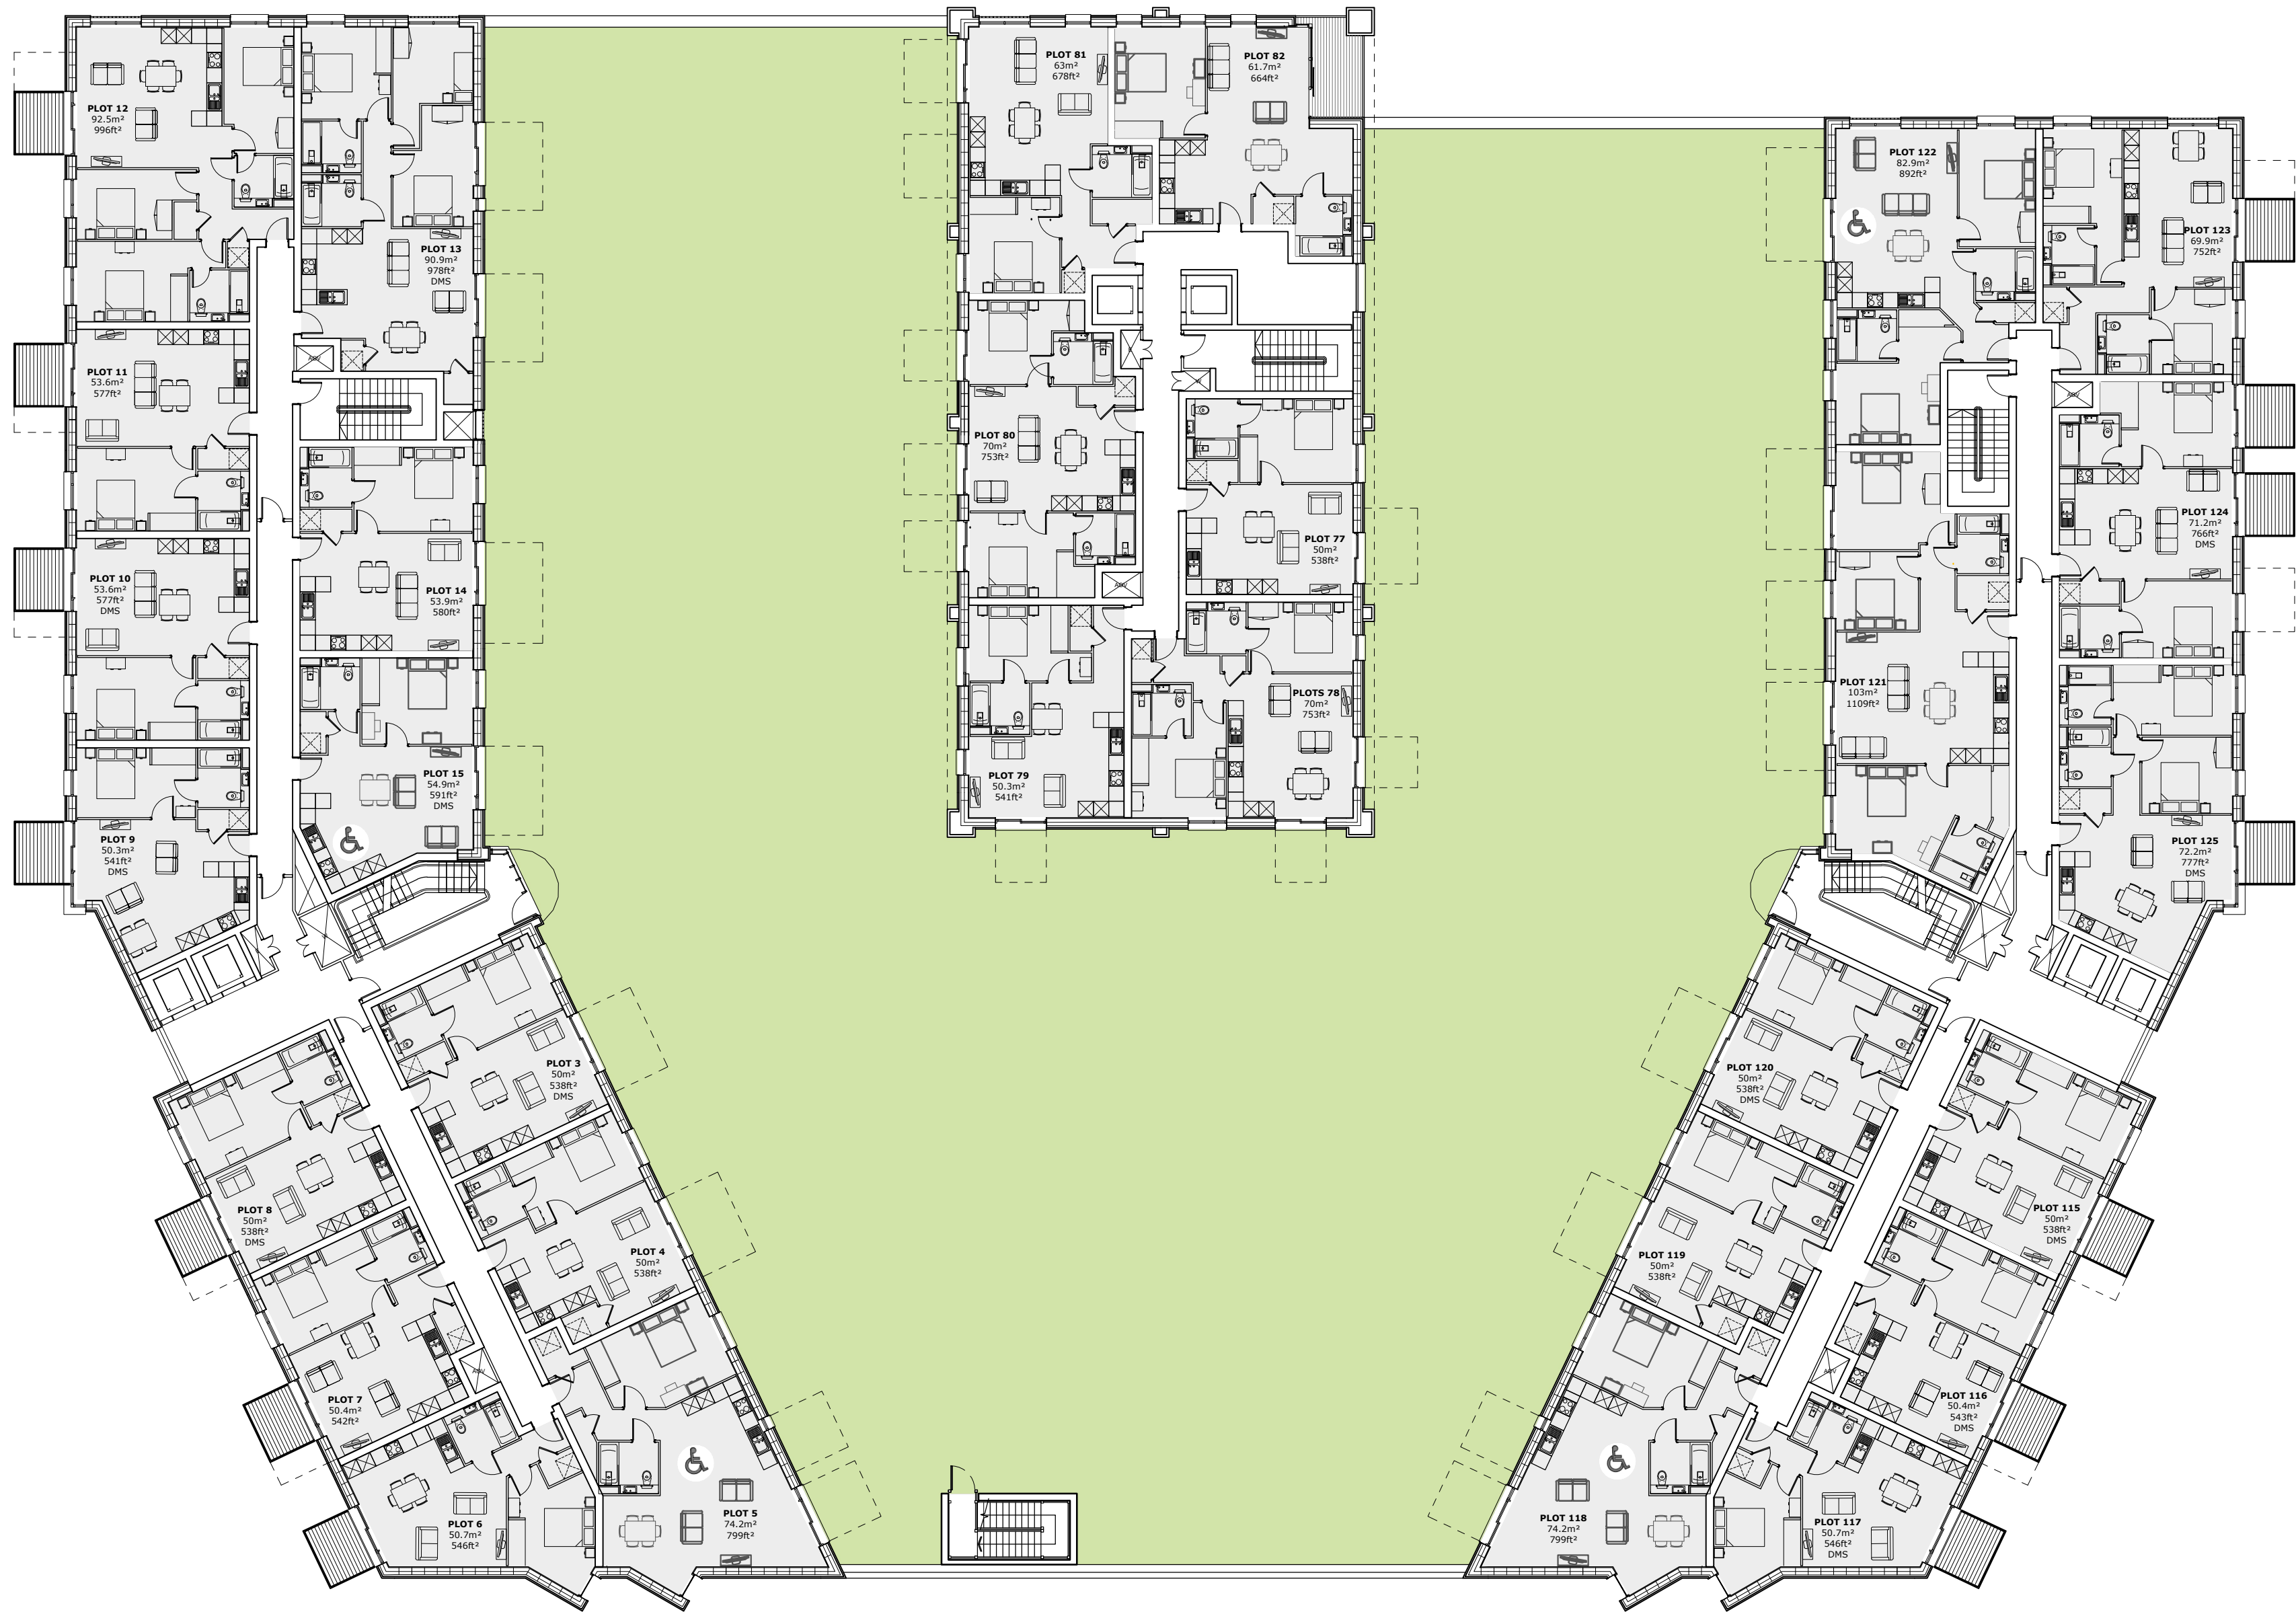

The Weston Group Business Centre, Parsonage Road,
Takeley, Essex, CM22 6PU.
Tel: 01279 873333 Fax: 01279 873378
info@weston-homes.com