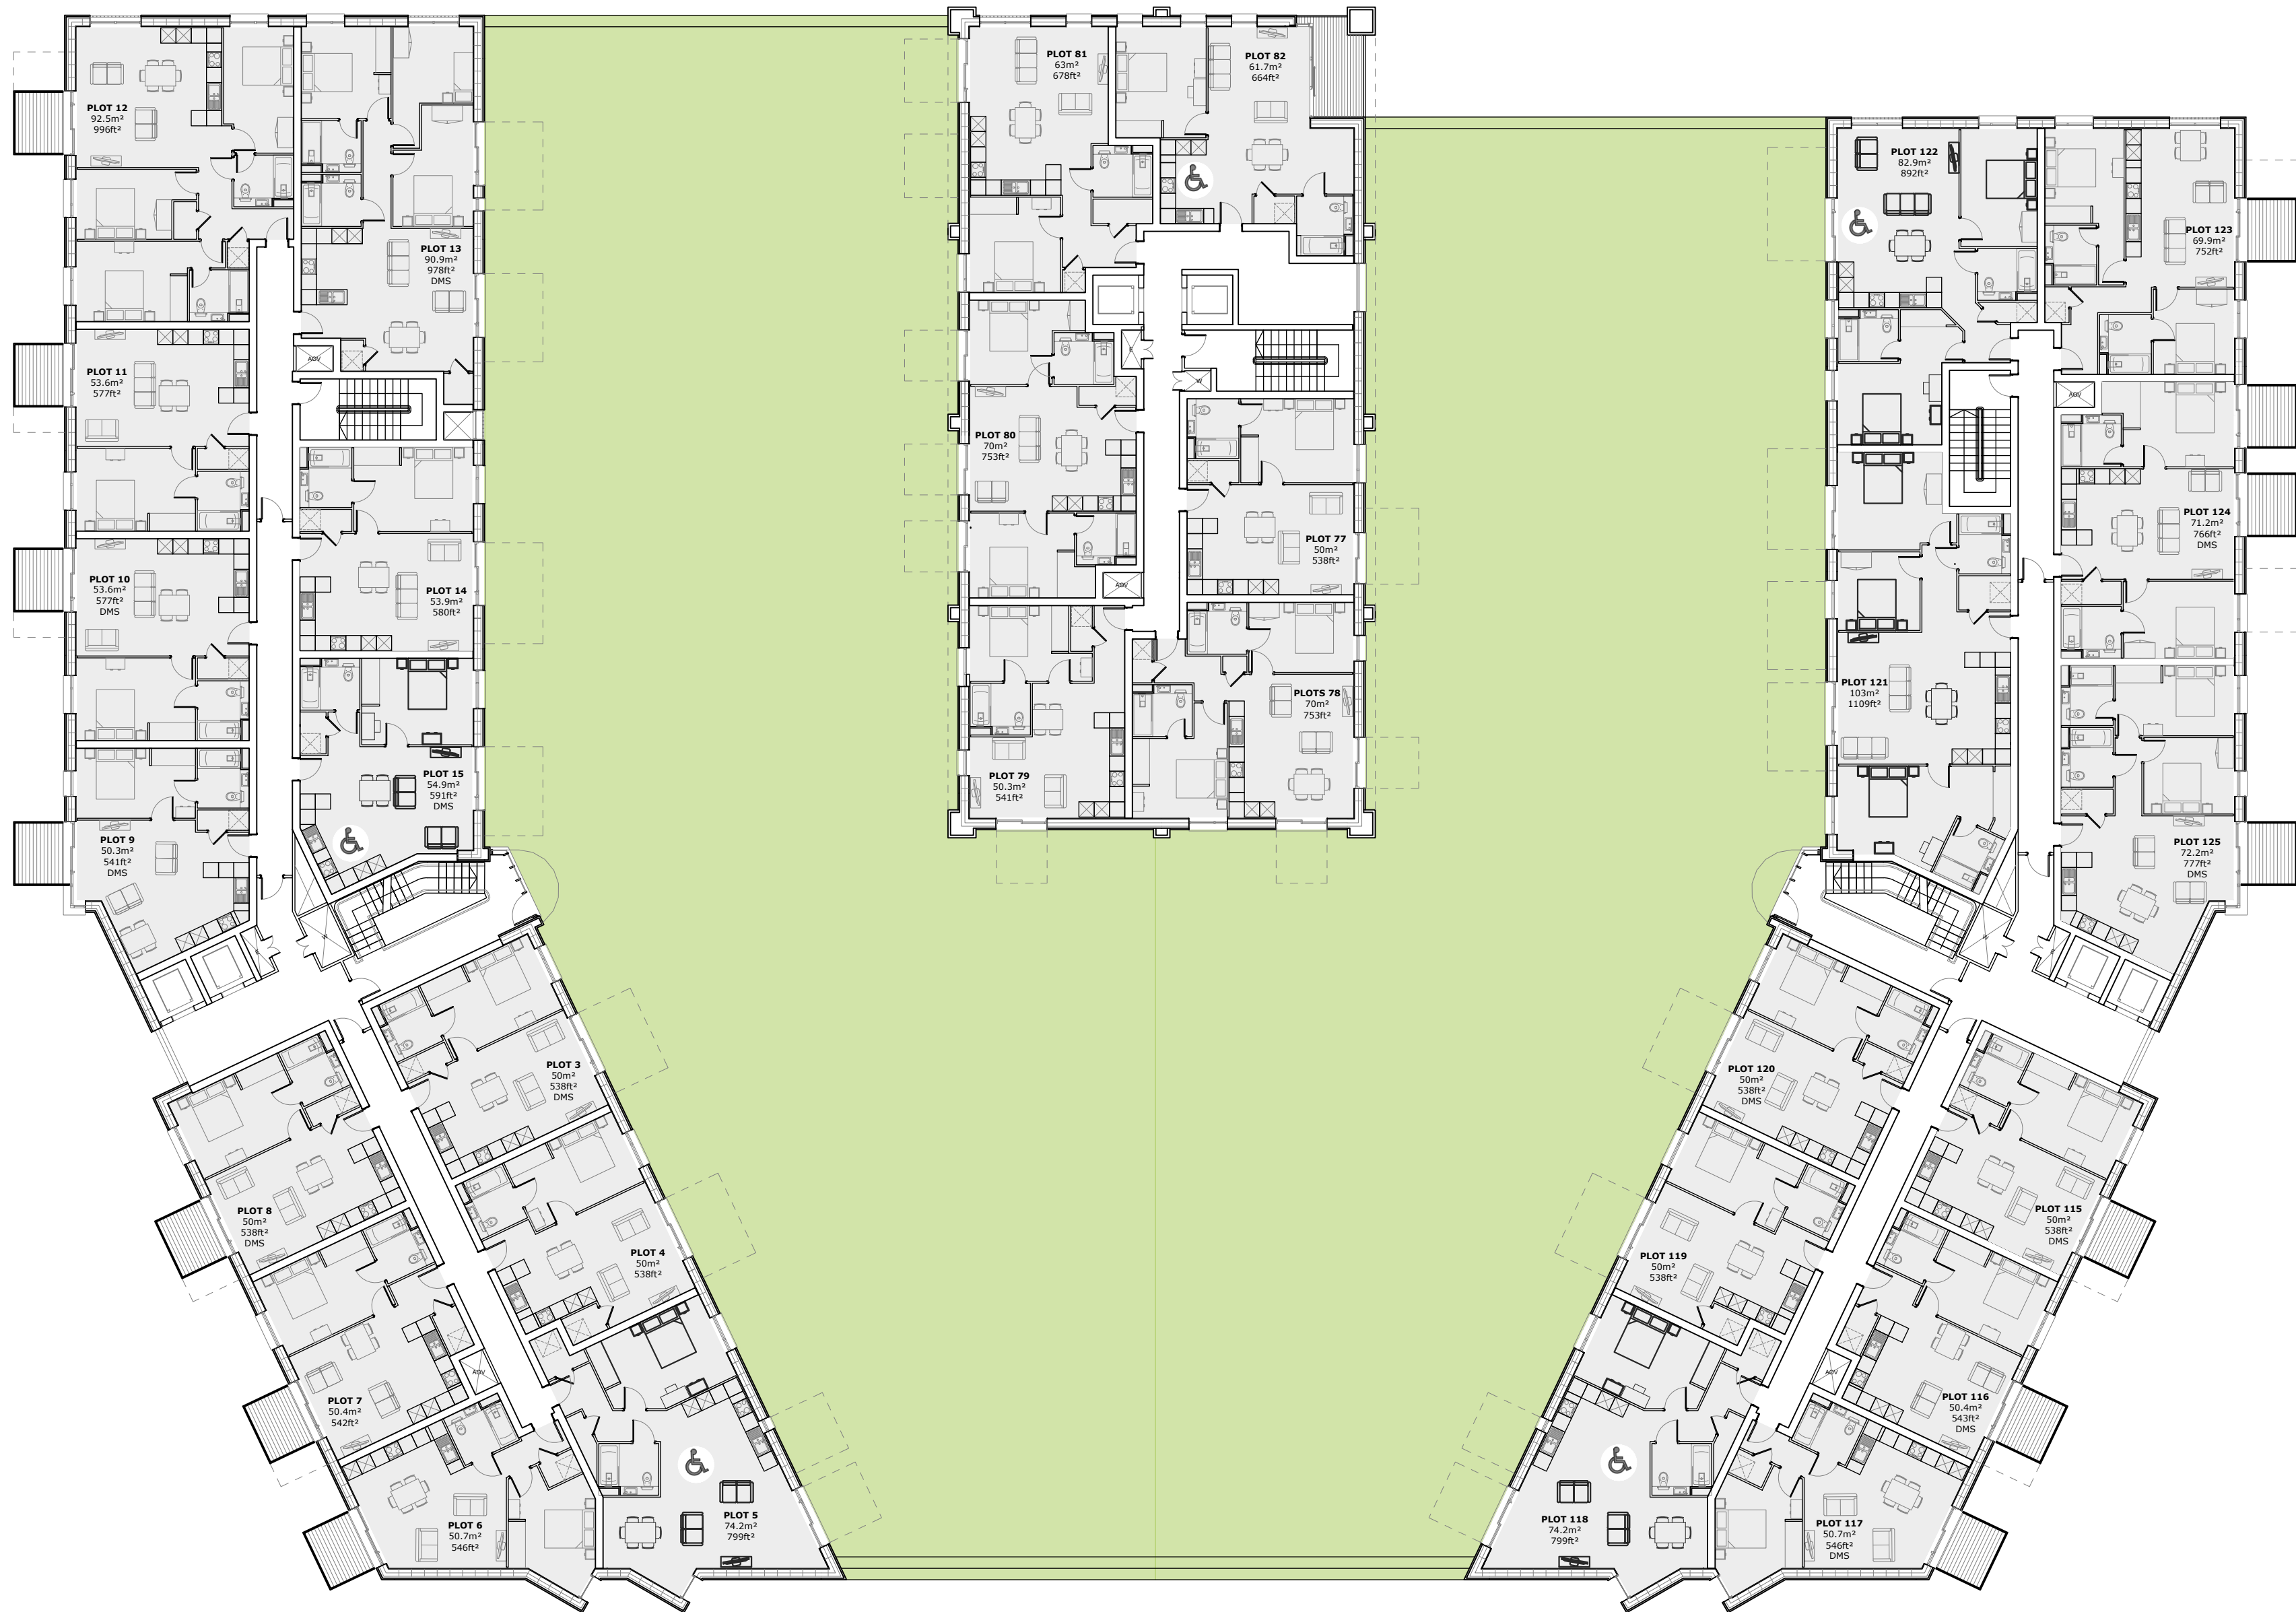
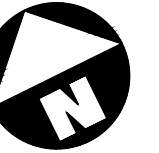


rev	description	by	date

PLANNING
ISSUE

Title	Proposed 2nd Floor Plan		
Site	The Assembly Buildings, Hayes		
Drg.	WH199/20/P/25.03c		
Date	October 2022	Rev	-
Drawn	JM/CN	Scale	1:200 @ A2


**Weston
Homes**

The Weston Group Business Centre, Parsonage Road,
Takesley, Essex, CM22 6PU.
Tel: 01279 873333 Fax: 01279 873378
info@weston-homes.com