



KEY PLAN - SECOND FLOOR  
SCALE 1:100

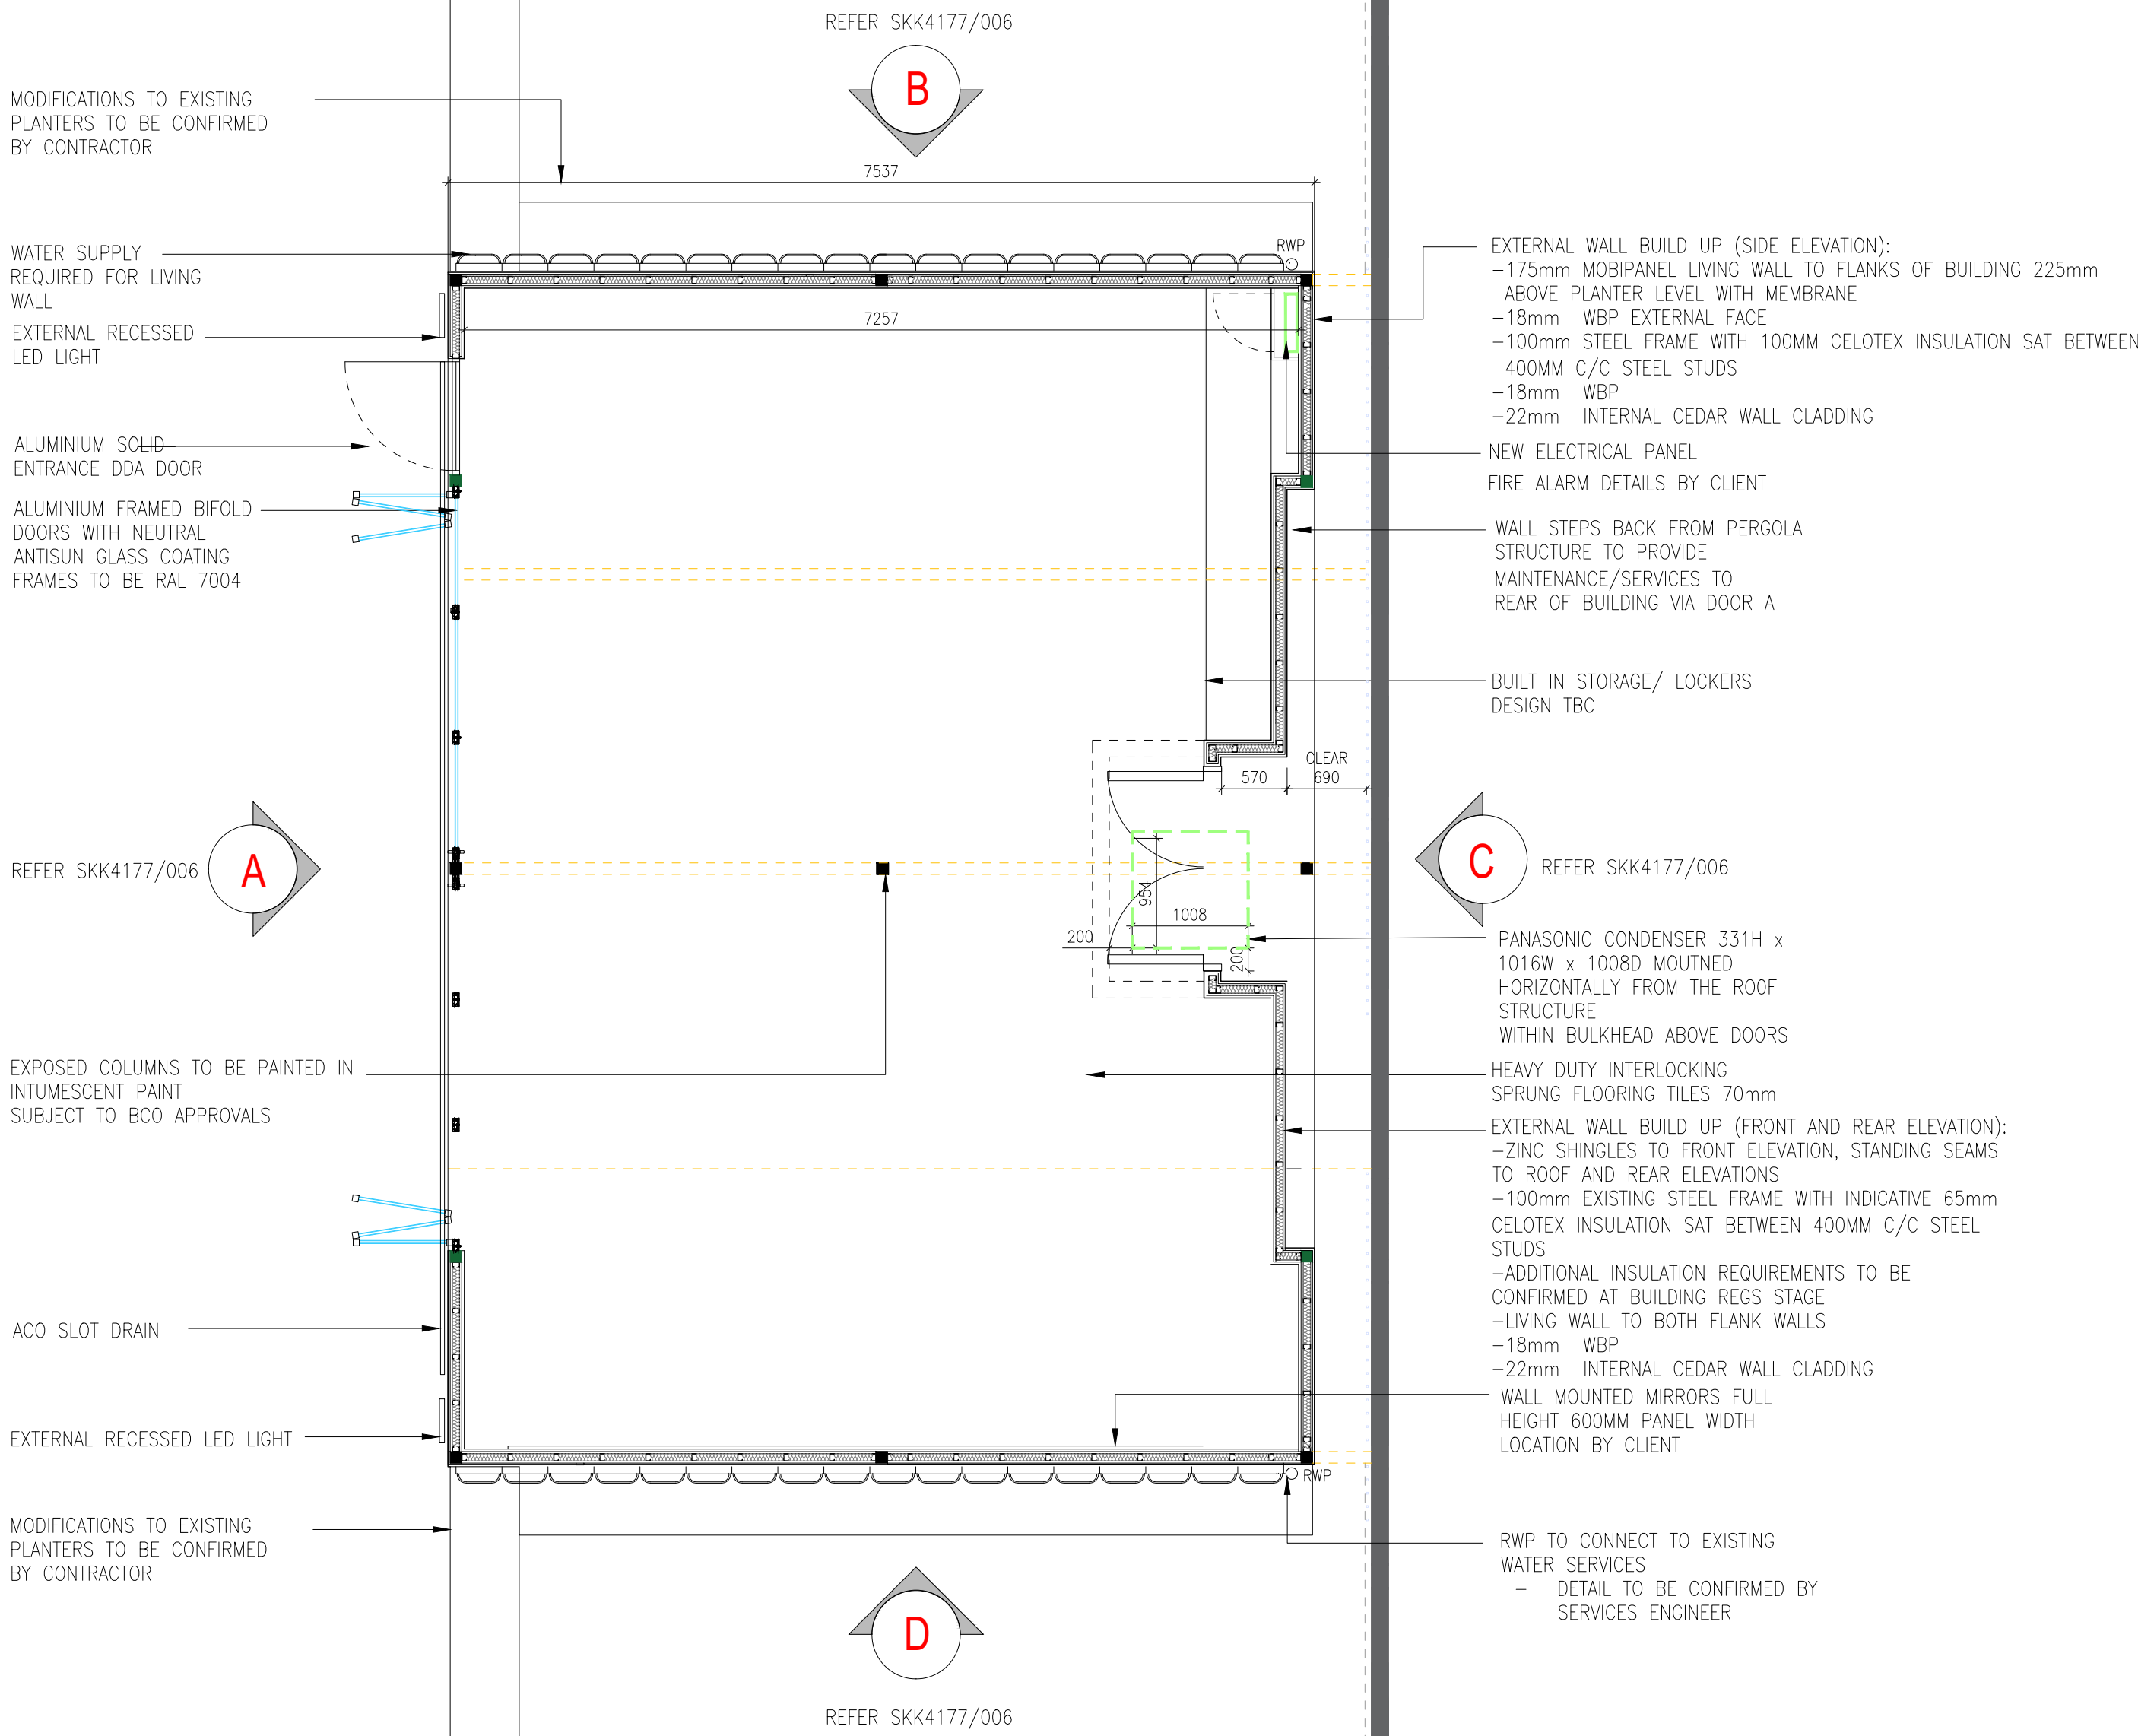

PROPOSED GENERAL ARRANGEMENT PLAN

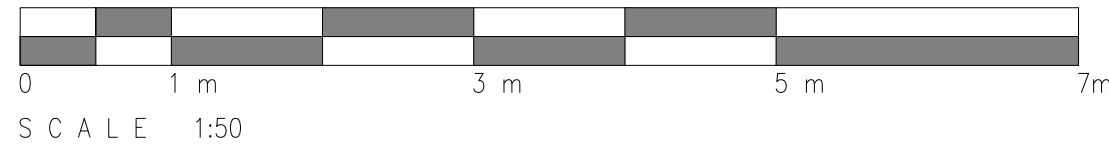

LEGEND	
	EXISTING SHS COLUMN
	PROPOSED SHC COLUMN
	EXISTING SHS BEAM
	MVHR BULKHEAD
	PANASONIC MVHR AT HIGH LEVEL MOUNTED TO ROOF STRUCTURE

E	12/10/23	ANNOTATIONS AMENDED	AC
D	09/10/23	ISSUED FOR PLANNING	VP
C	27/09/23	ISSUED TO ICEN FOR COMMENTS	VP
B	21/09/23	ISSUED TO CLIENT	AC
A	15/09/23	ISSUED TO CLIENT	AC

REV.	DATE	PURPOSE	DRAWN
1	15/09/23	ISSUED TO CLIENT	AC

CLIENT	GREYSTAR FUZZY LIVING
PROJECT	8 PRESSING LANE, HAYES, UB3 1DR
TITLE	PROPOSED GENERAL ARRANGEMENT PLAN & KEY PLAN

REVISION	DWG No.	SCALE
E	SKK4177/004	A3 SHW @ A1

DATE	DRAWN	CHECKED
OCT 23	AC	APF

SKK DESIGN

INTERIOR, ARCHITECTURAL & RETAIL DESIGN  
The Mill  
Storford Road  
Hatfield Heath  
CM22 7DL  
Tel: 01279 873010  
www.senken.com