


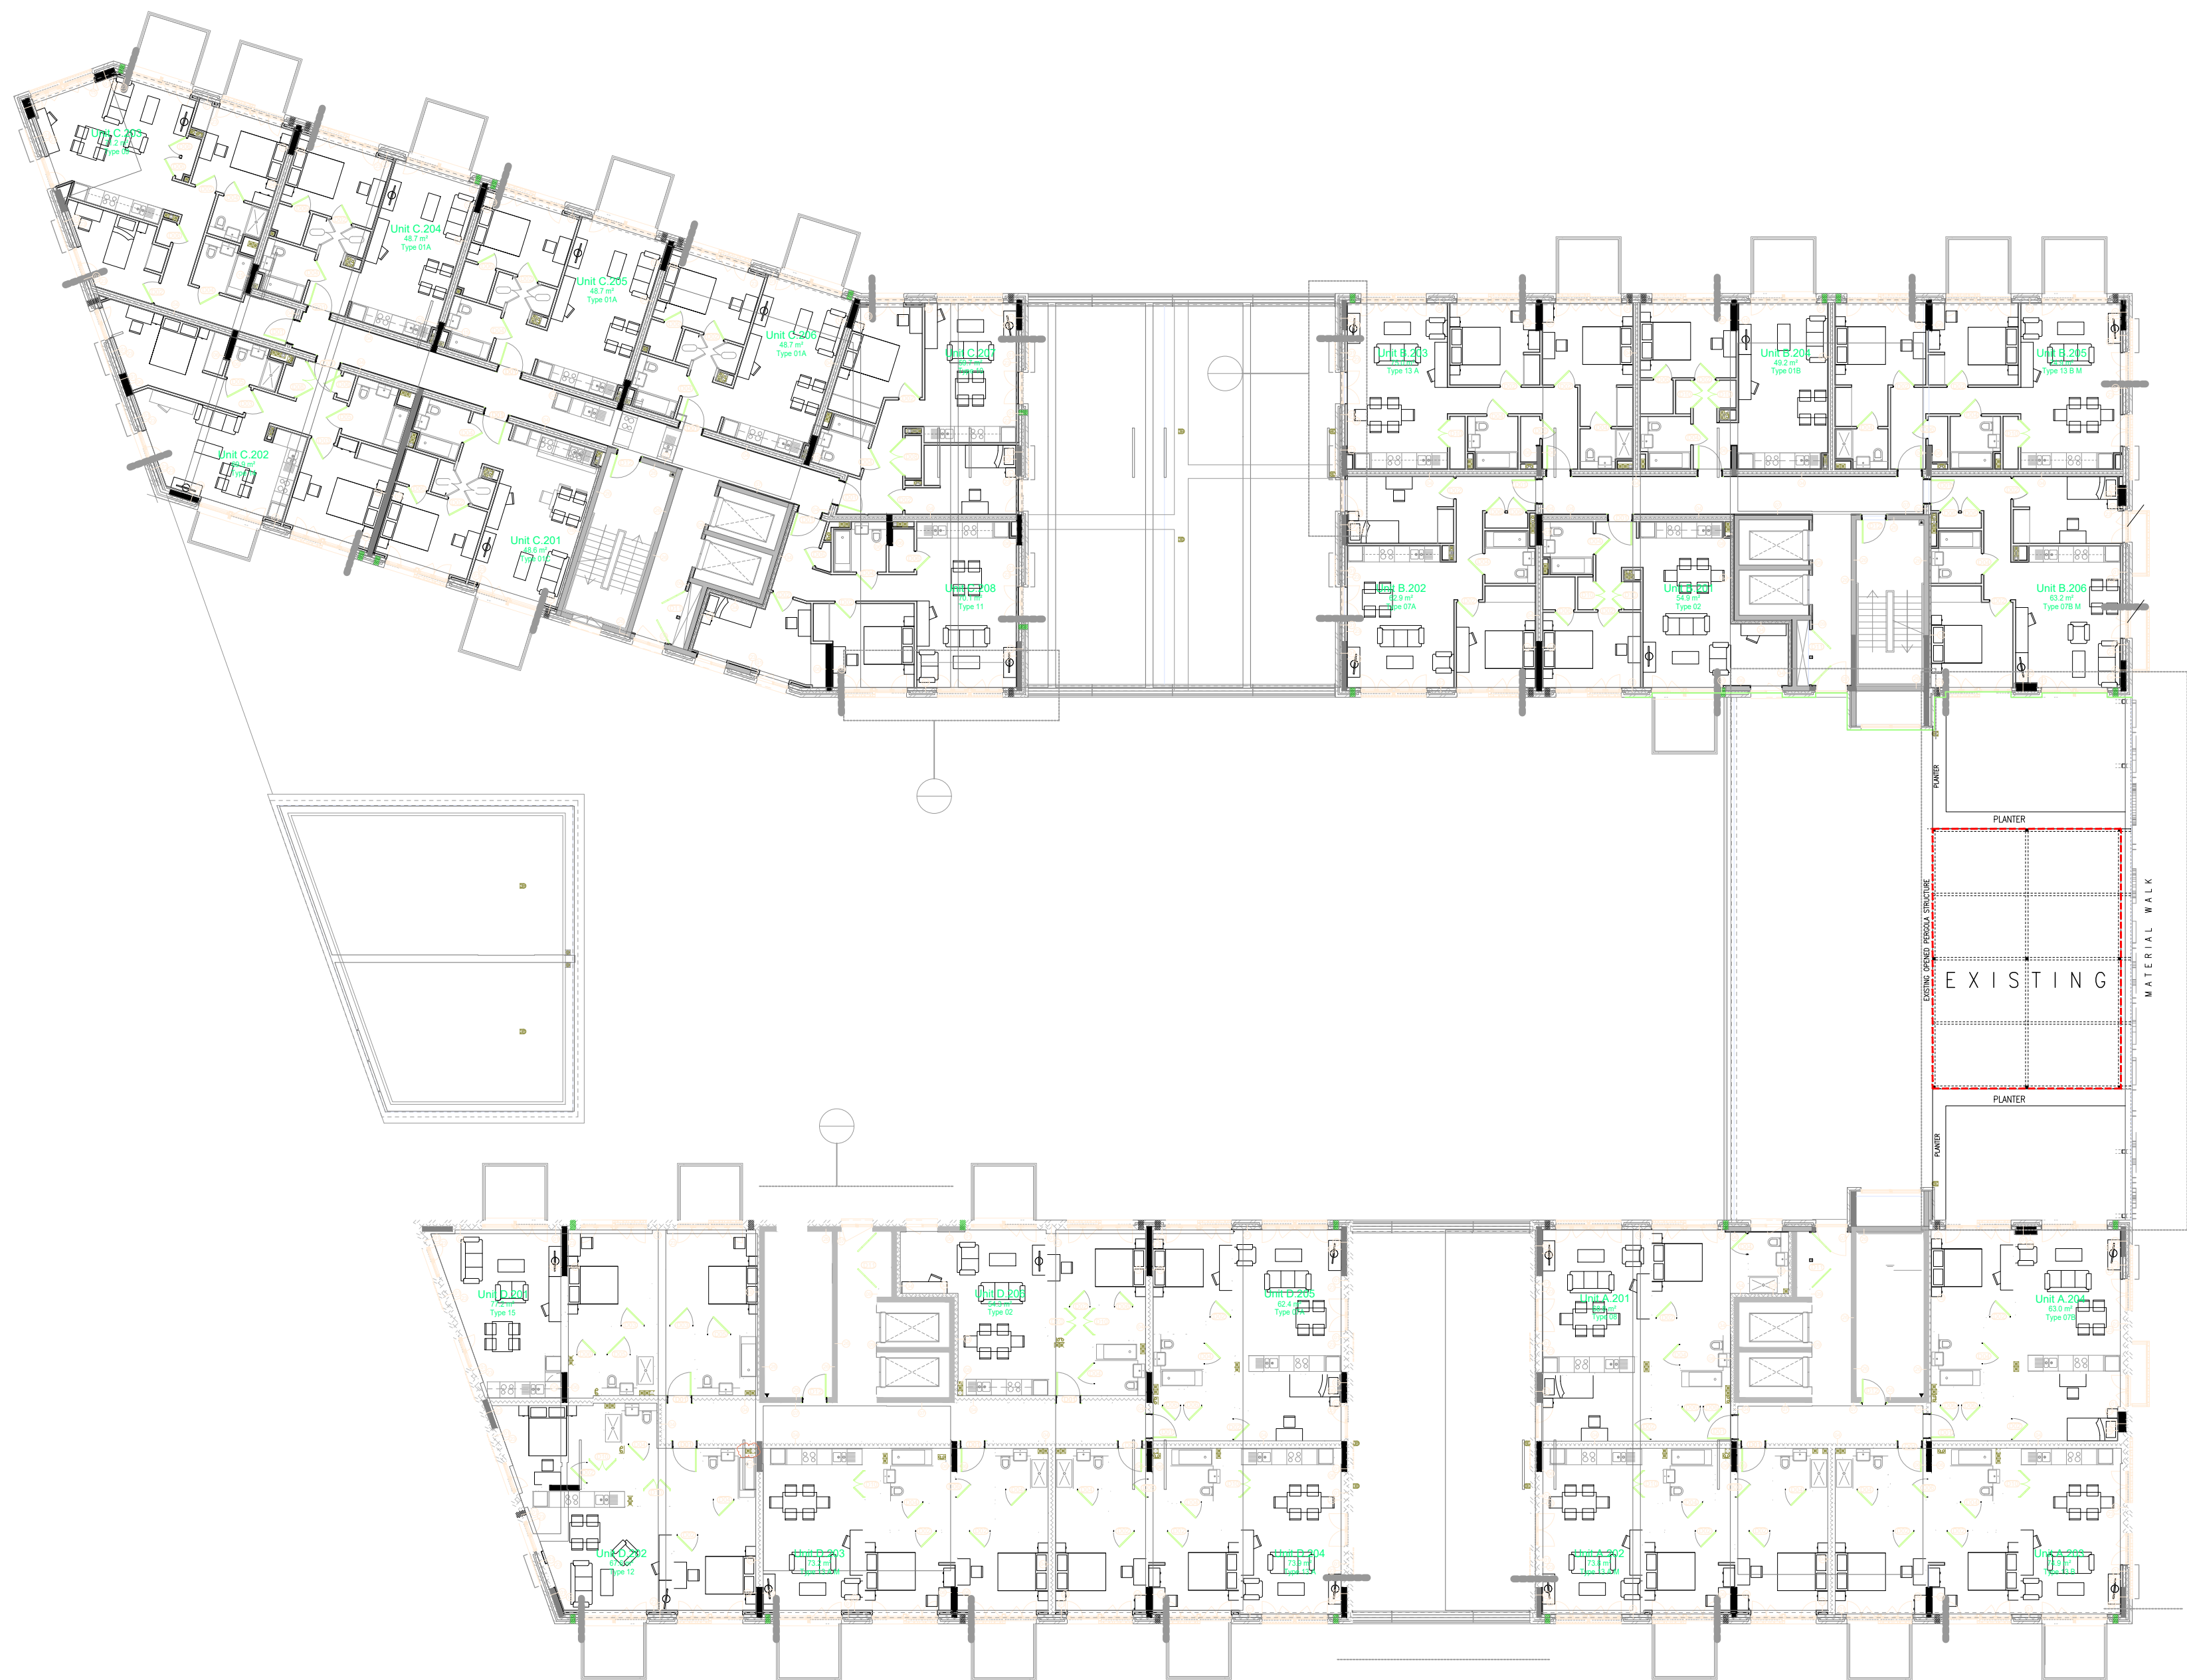
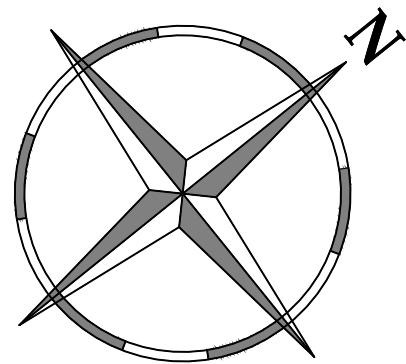


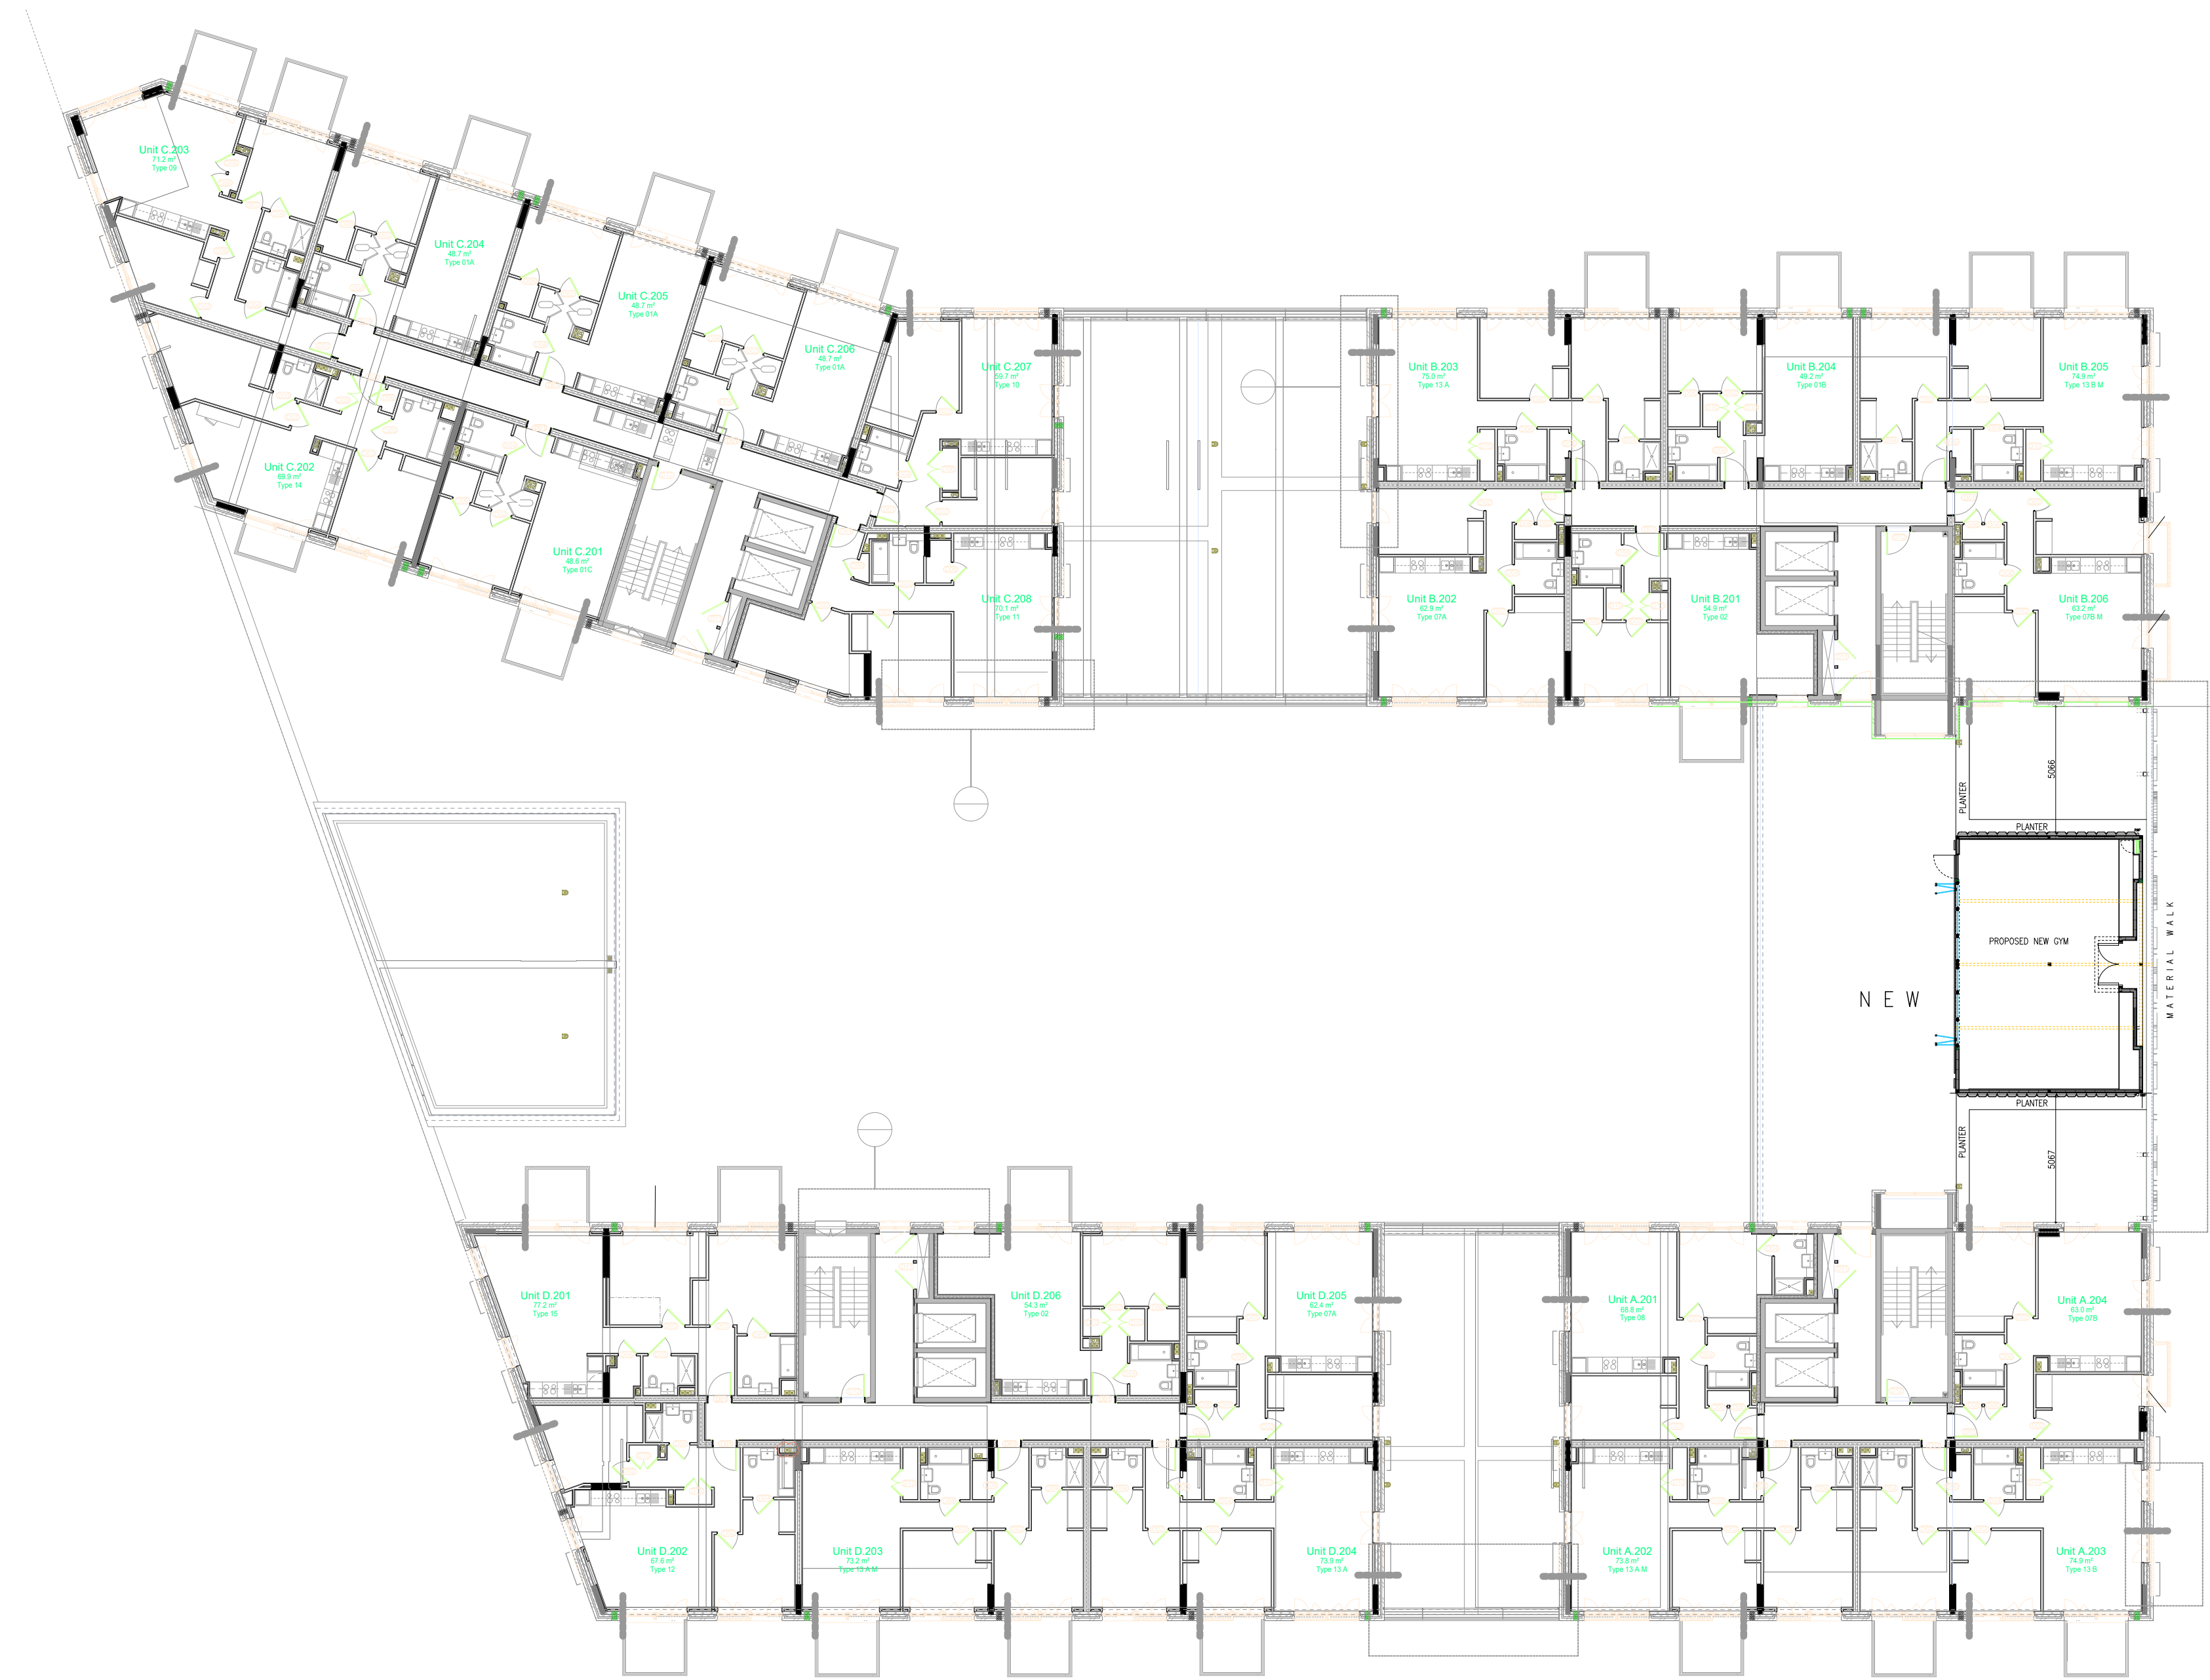

EXISTING GENERAL ARRANGEMENT PLAN -SECOND FLOOR

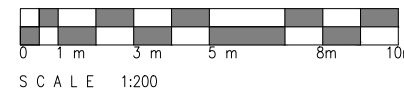

PROPOSED GENERAL ARRANGEMENT PLAN -SECOND FLOOR

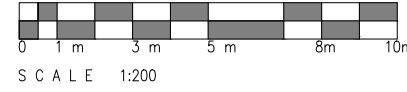

B	10/10/20	LABEL AMENDED	AC
A	09/10/20	REVISION FOR PLANNING	MF
REV	DATE	REVISION	BY
