


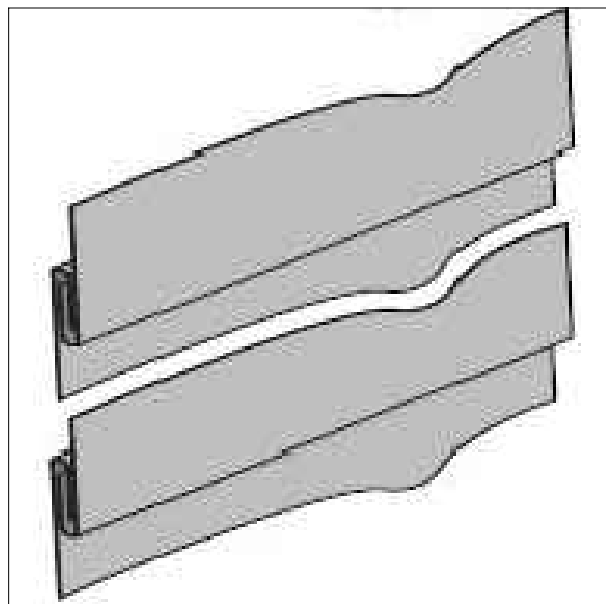
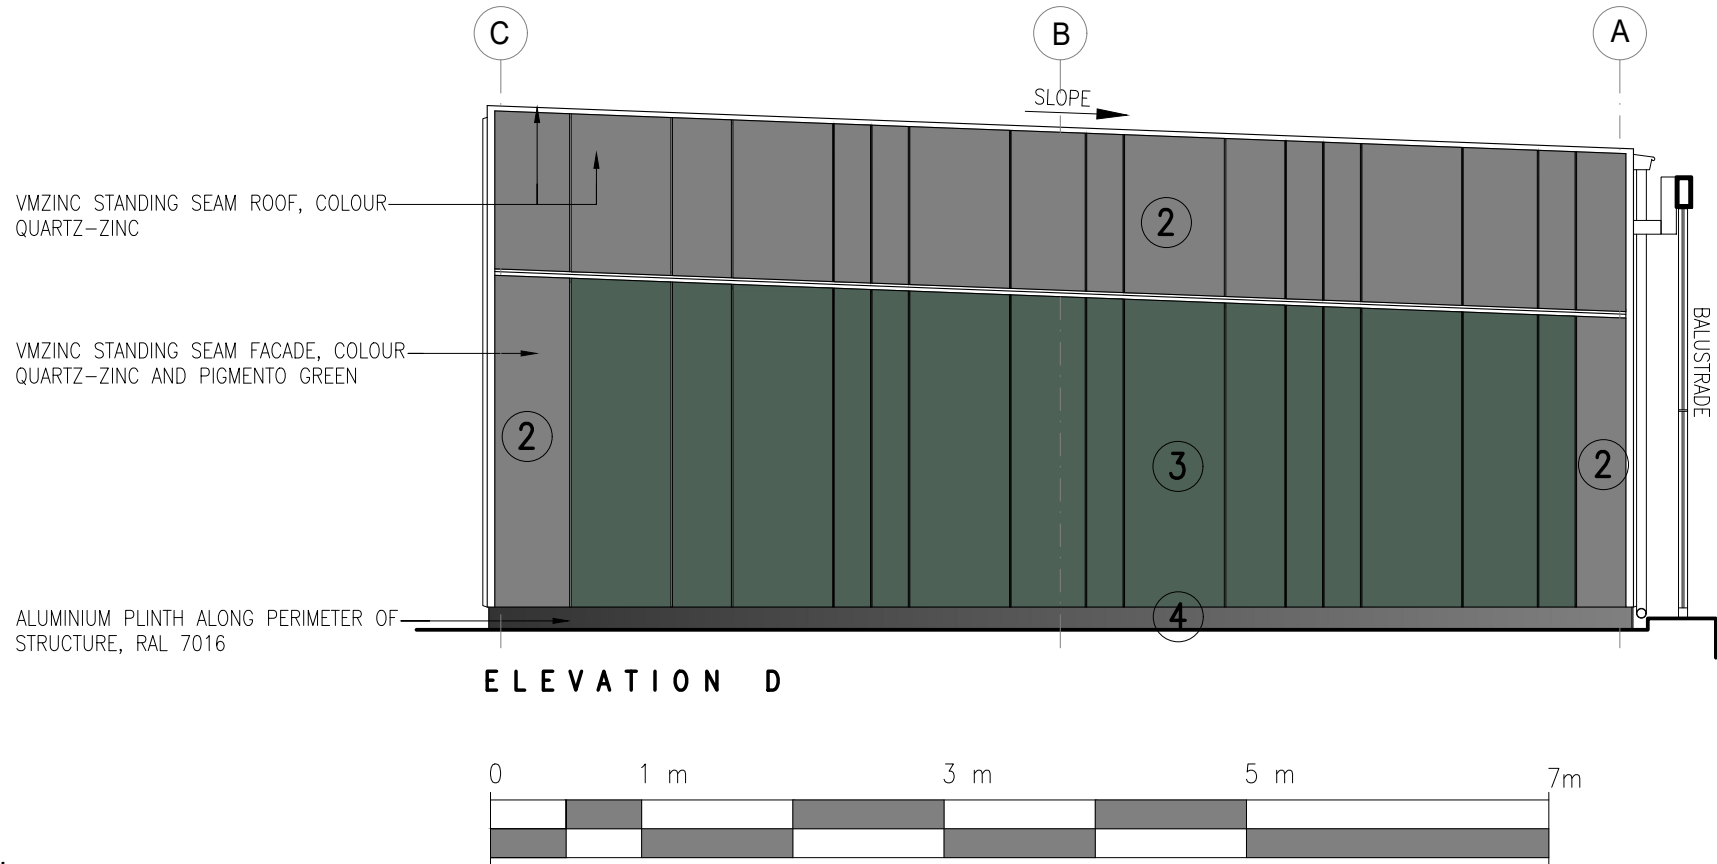
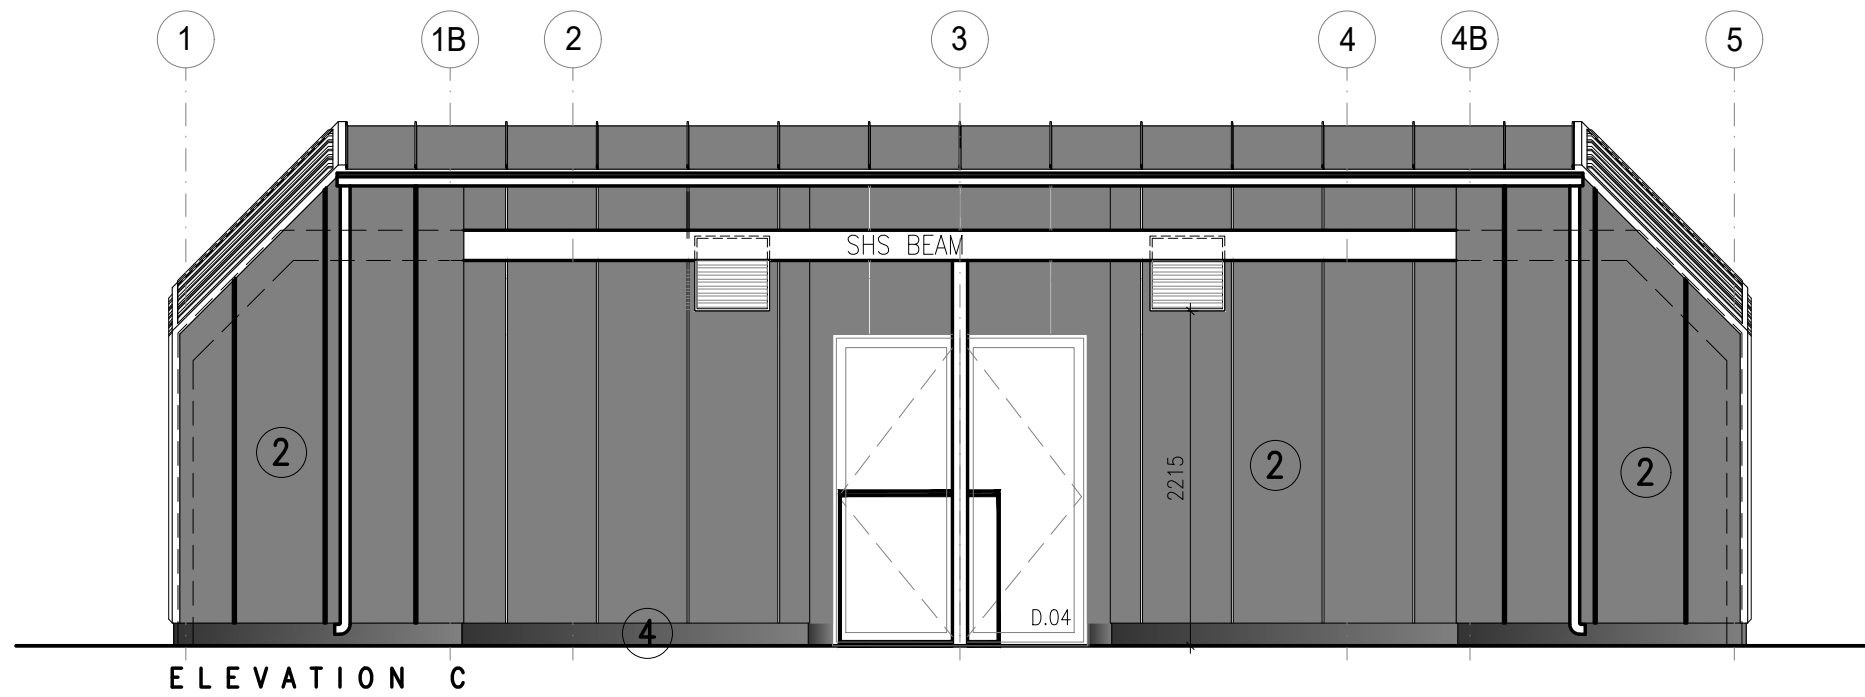


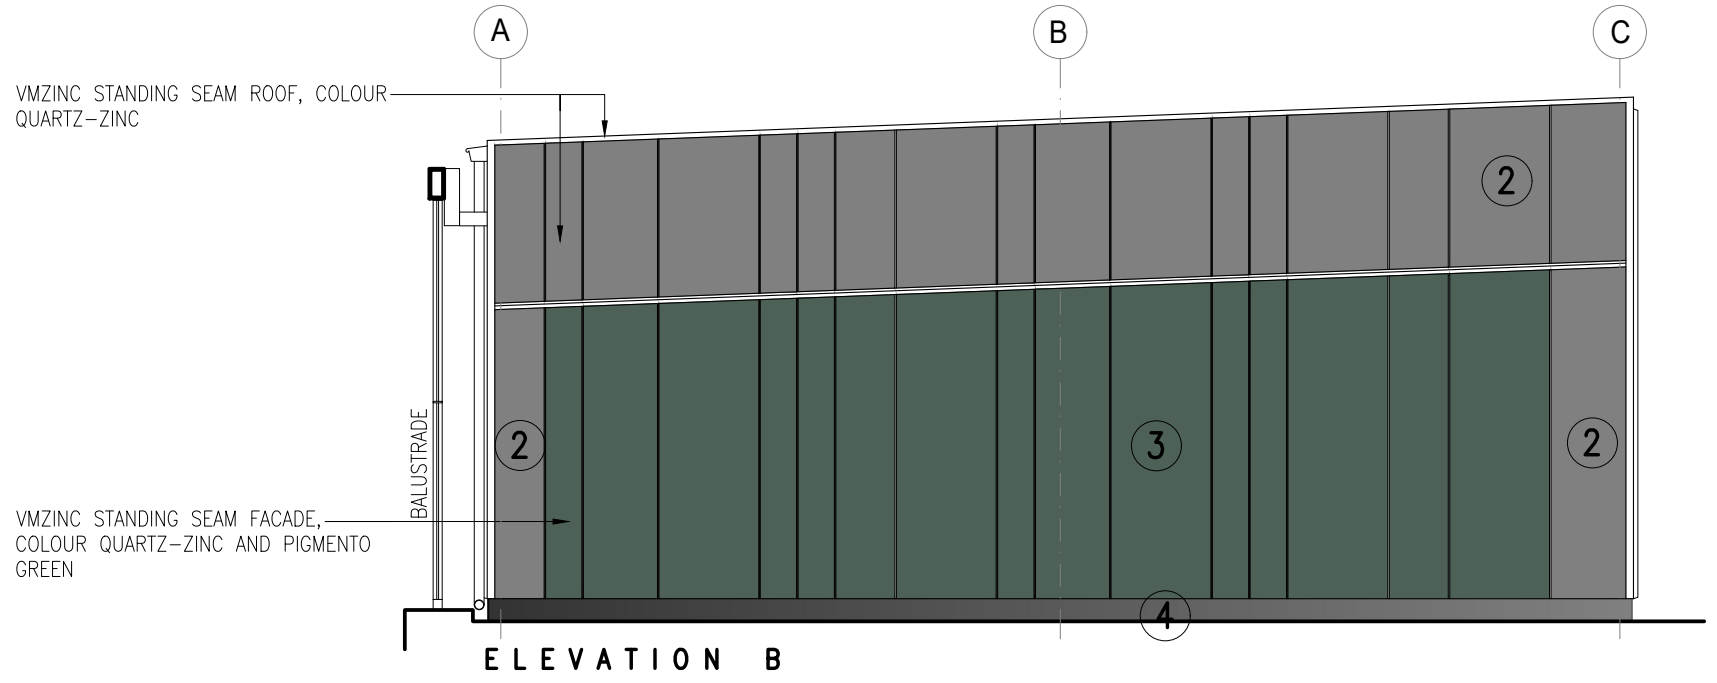

VMZINC - FLAT INTERLOCKING PANELS

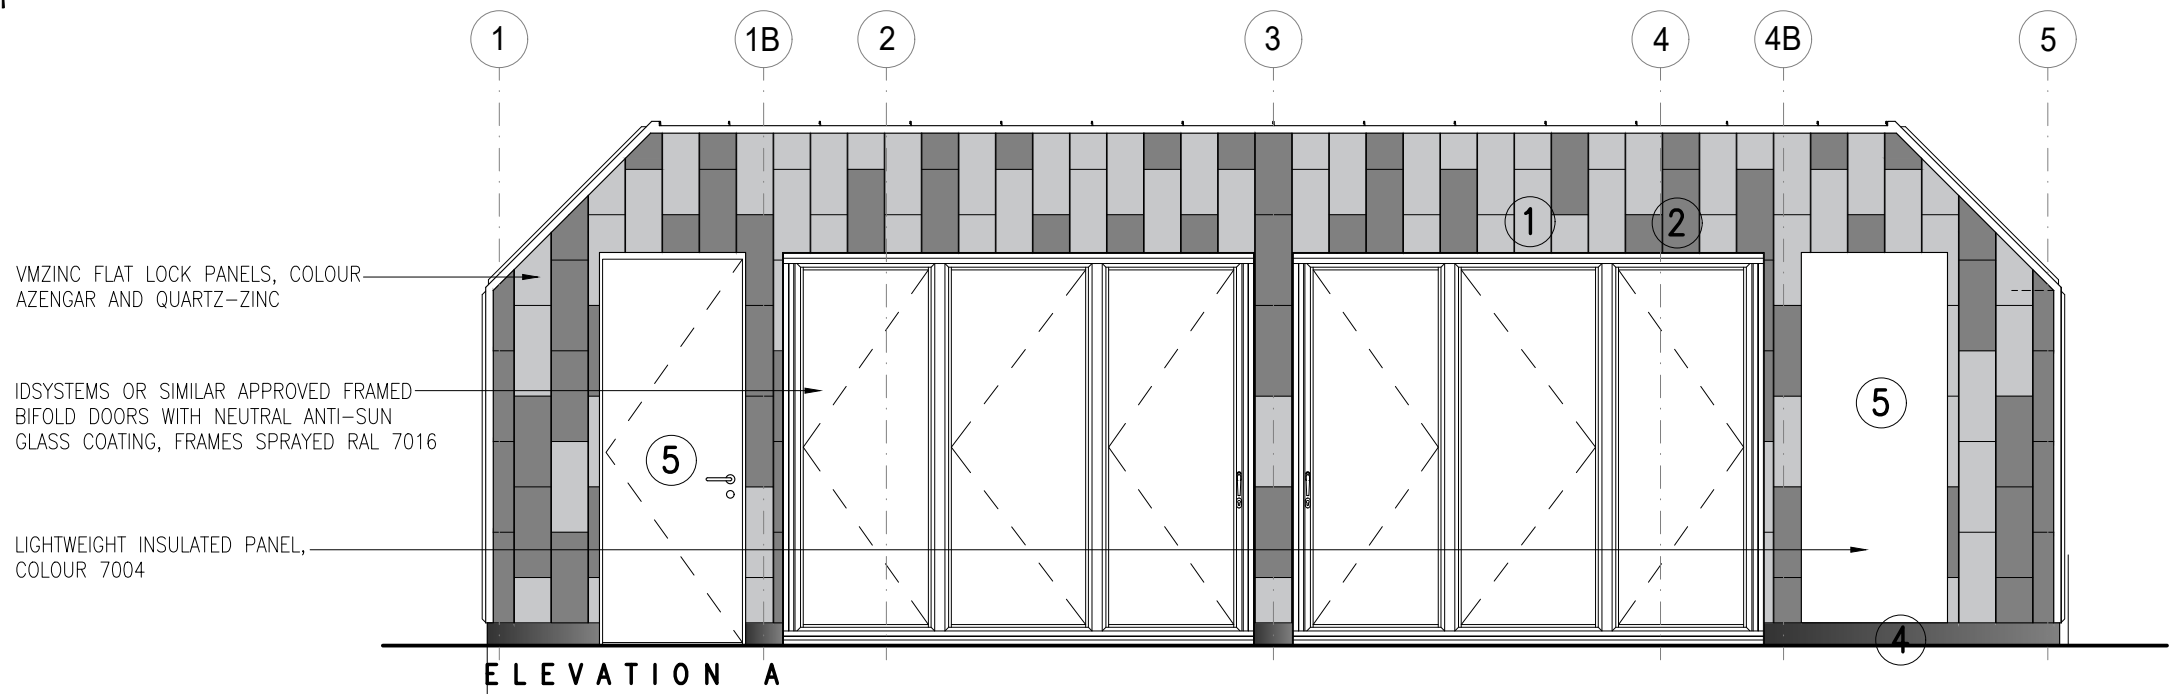

PRECEDENT - FLAT INTERLOCKING PANELS

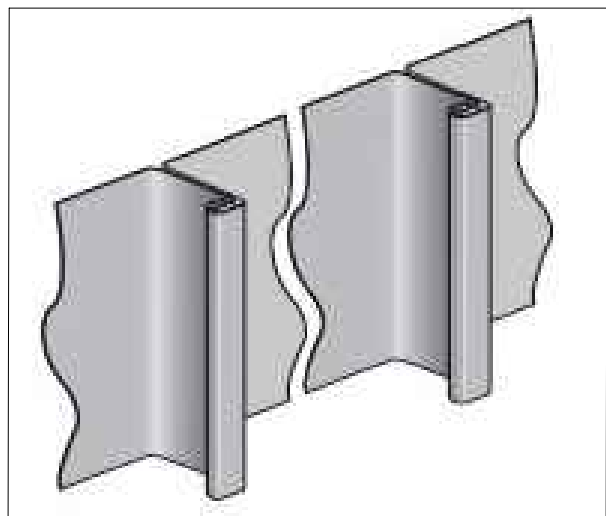

VMZINC - STANDING SEAM PANELS



PRECEDENT - STANDING SEAM FACADE AND ROOF
CLADDING

The standard VMZINC range now consists of NATURAL-ZINC and 8 pre-weathered finishes namely:

QUARTZ-ZINC
ANTHRA-ZINC
AZENGAR
PIGMENTO BLUE-ZINC
PIGMENTO GREEN-ZINC
PIGMENTO RED-ZINC
PIGMENTO BROWN-ZINC
PIGMENTO GREY-ZINC

These products are available with the PLUS coating. NATURAL-ZINC, QUARTZ-ZINC, ANTHRA-ZINC and AZENGAR have a fire classification of A1 (Non-Combustible) according to EN 13501-1. VMZINC PLUS and PIGMENTO products have a fire classification of A2 (Limited Combustibility) according to EN 13501-1.

LOCATION	PROPOSED FINISHES
ELEVATION A	①  VMZINC COLOUR AZENGAR
	②  VMZINC COLOUR QUARTZ-ZINC
ELEVATION B AND ELEVATION D	②  VMZINC COLOUR QUARTZ-ZINC
	③  VMZINC COLOUR PIGMENTO GREEN
ELEVATION C	②  VMZINC COLOUR QUARTZ-ZINC
ROOF	②  VMZINC COLOUR QUARTZ-ZINC
PLINTH	④  ALUMINIUM RAL 7016
DOOR AND PANEL	⑤  RAL 7004

NOTES

REVISION	DWG No.	SKK4177/112	SCALE	1:50 @ A2
C	DATE	JUL '24	DRAWN	IS
			CHECKED	APP

CLIENT	GREYSTAR, FIZZY LIVING
PROJECT	8 PRESSING LANE, HAYES, UB3 1DR
TITLE	PROPOSED EXTERNAL ELEVATION FINISHES GYM

SKK DESIGN

INTERIOR, ARCHITECTURAL & RETAIL DESIGN

The Mill
Stortford Road
Hatfield Heath
CM22 7DL

Tel: 01279 873010
www.senkenken.com

