
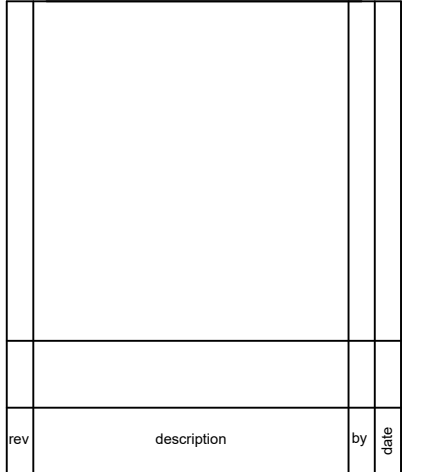


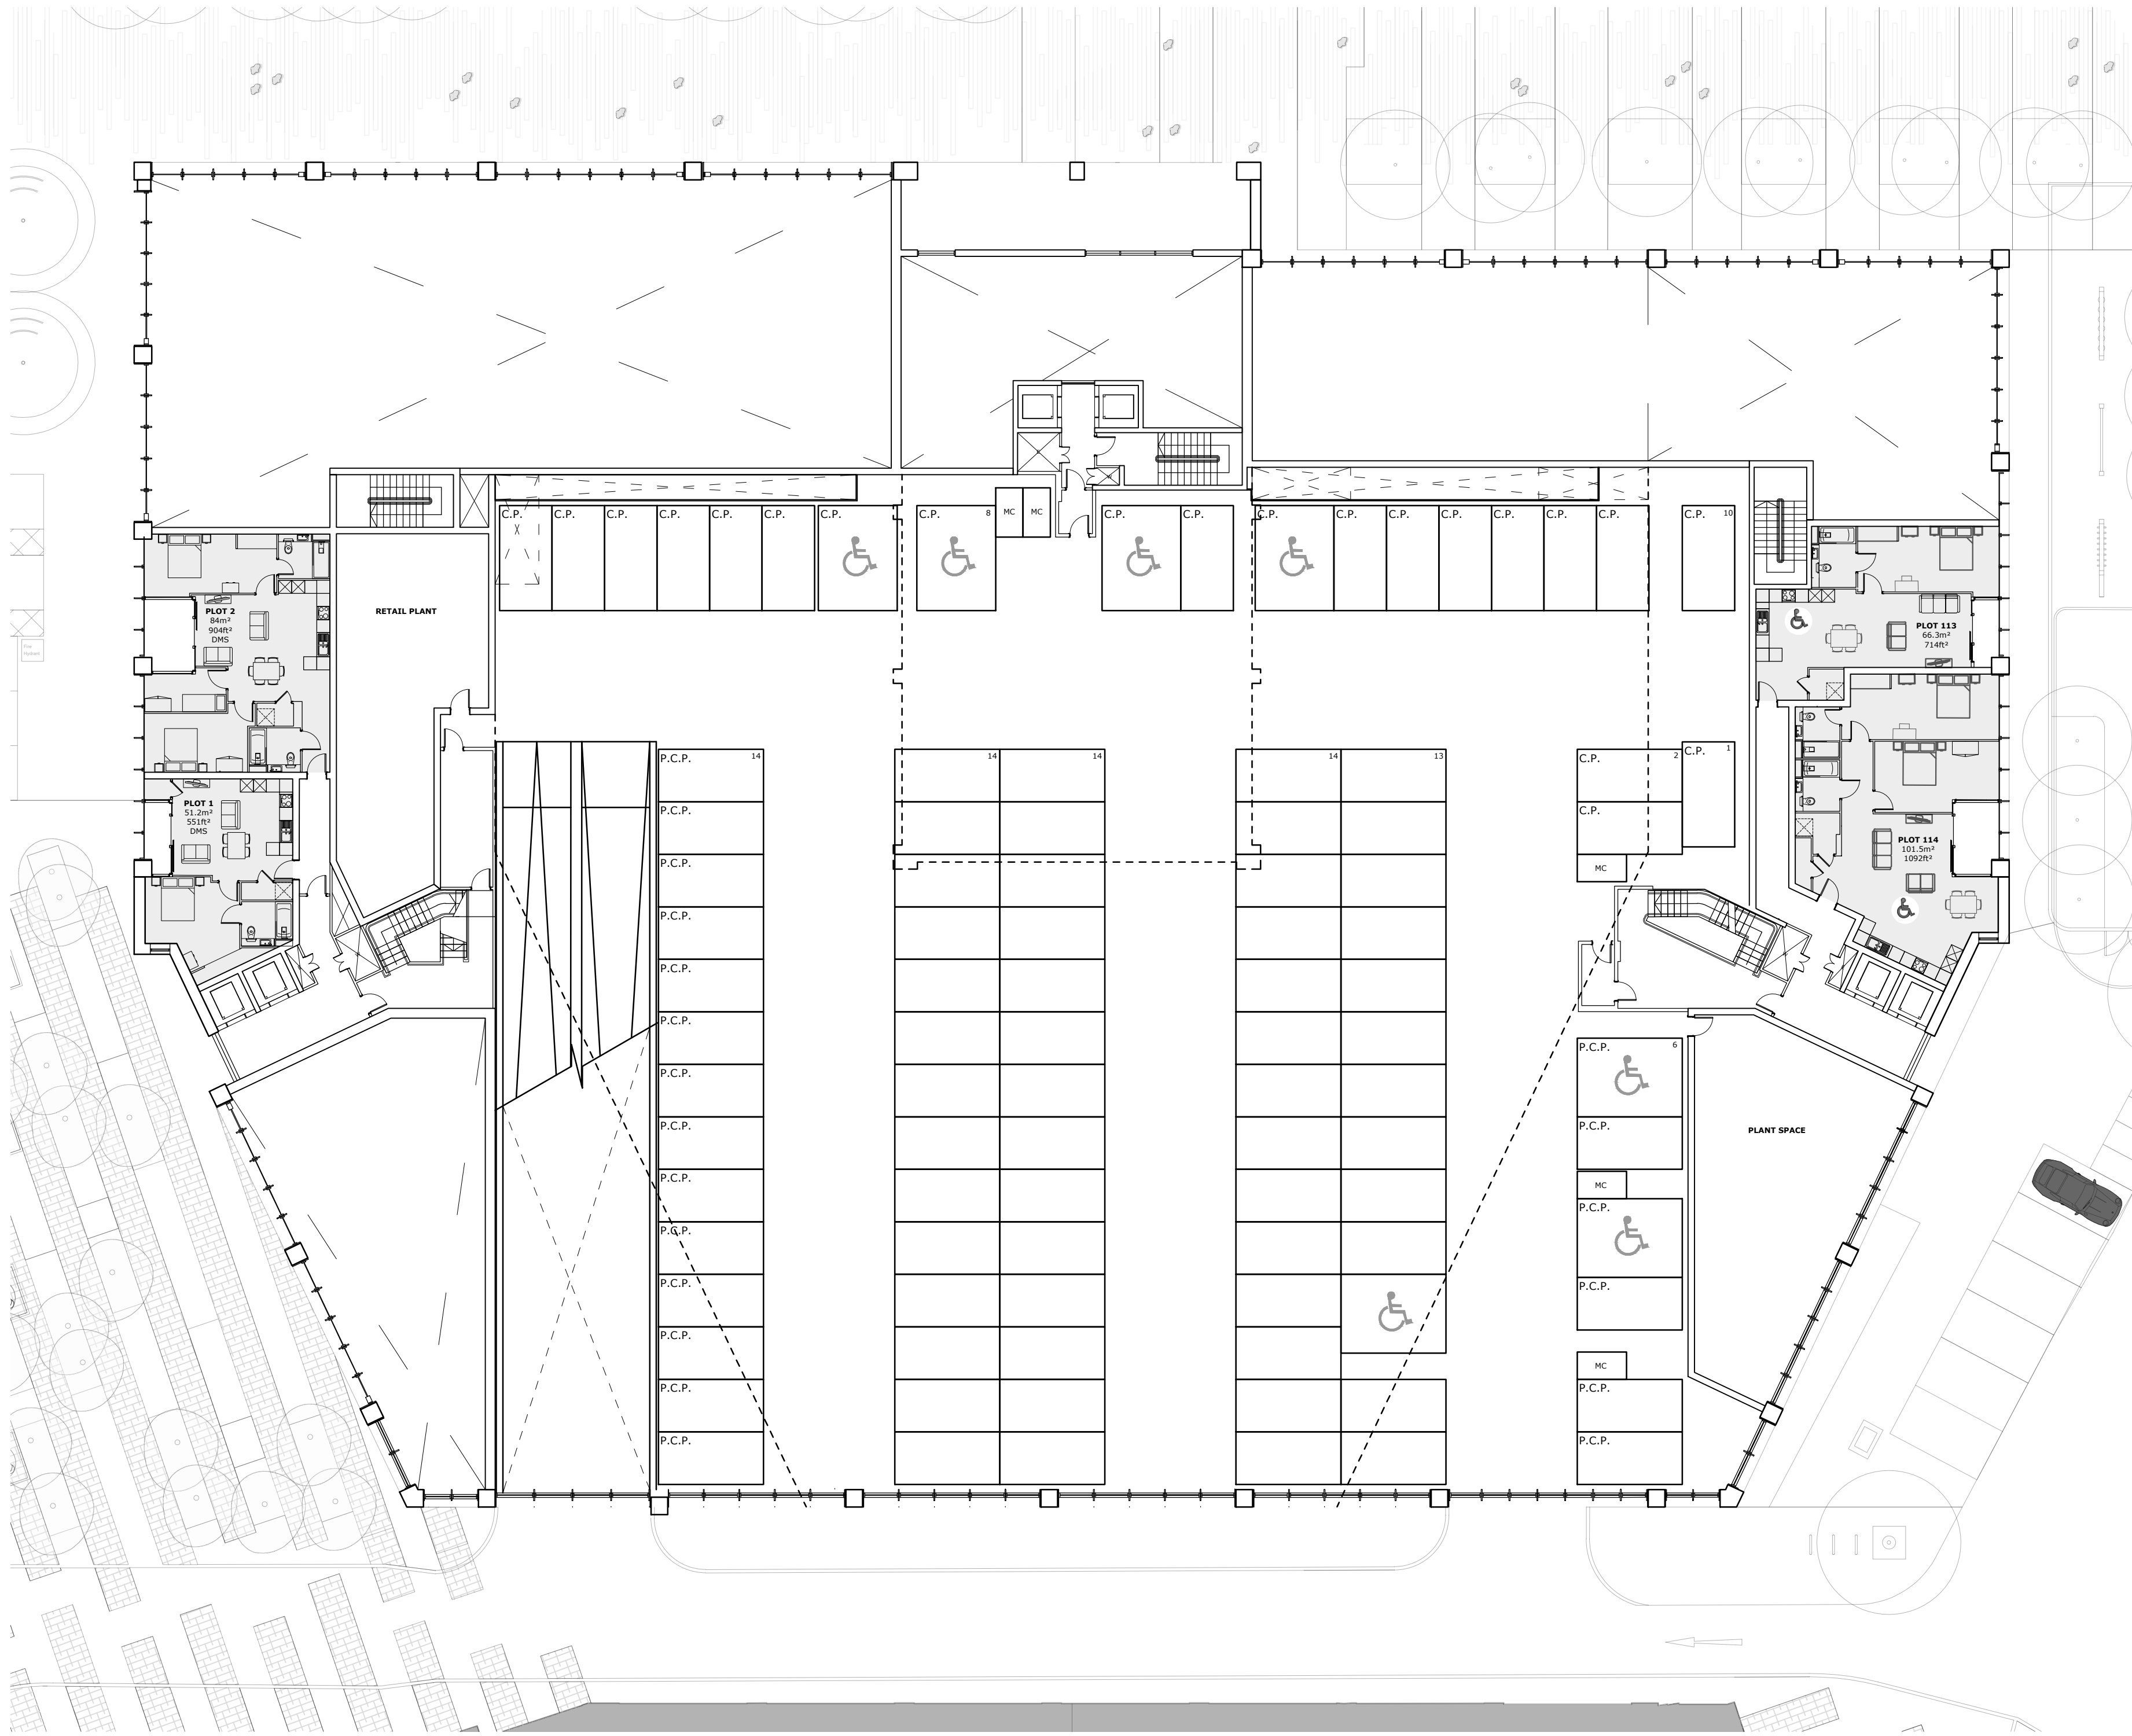

Title	
Existing 1st Floor Plan	
Site	
The Assembly Buildings, Hayes	
Dwg. WH199/22/P/25.05	
Date	Rev
October 2022	_
Drawn	Scale
JM	1:200 @ A2