

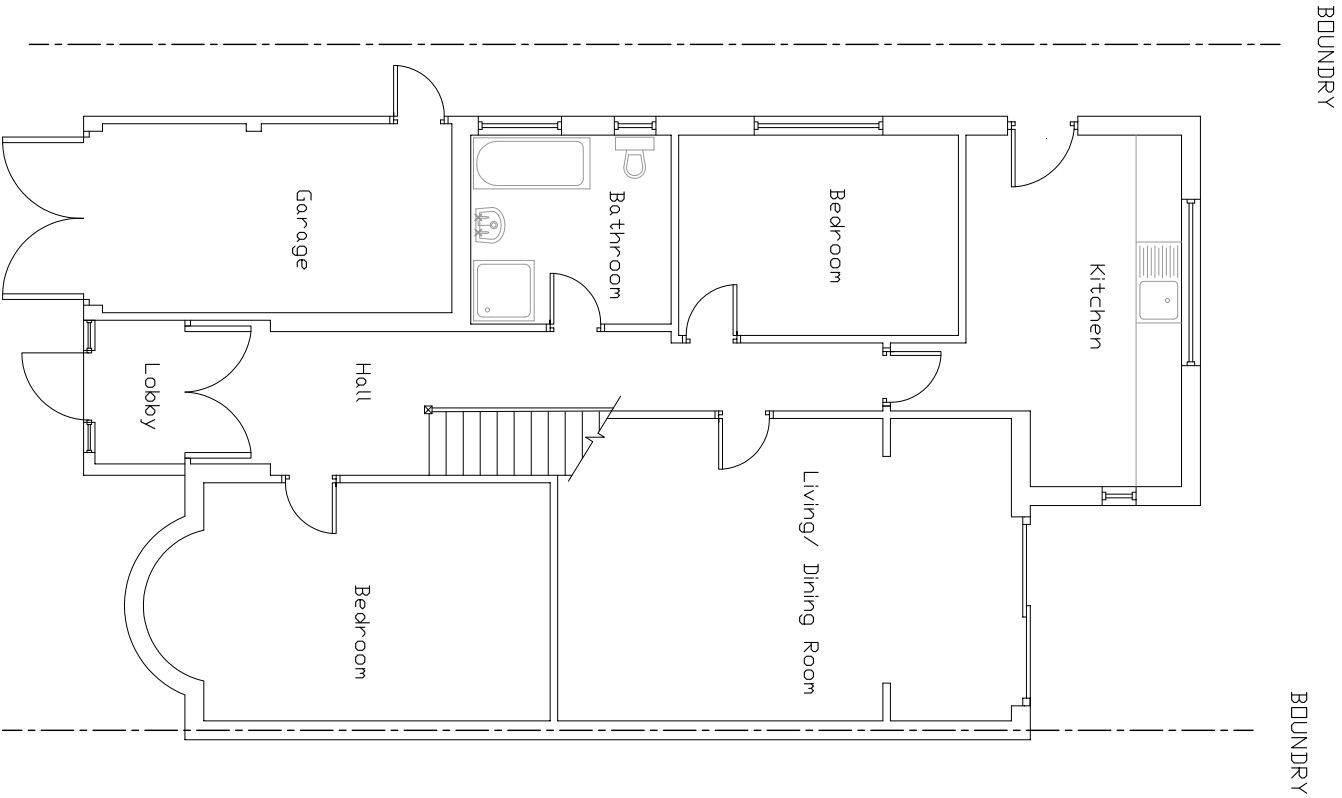


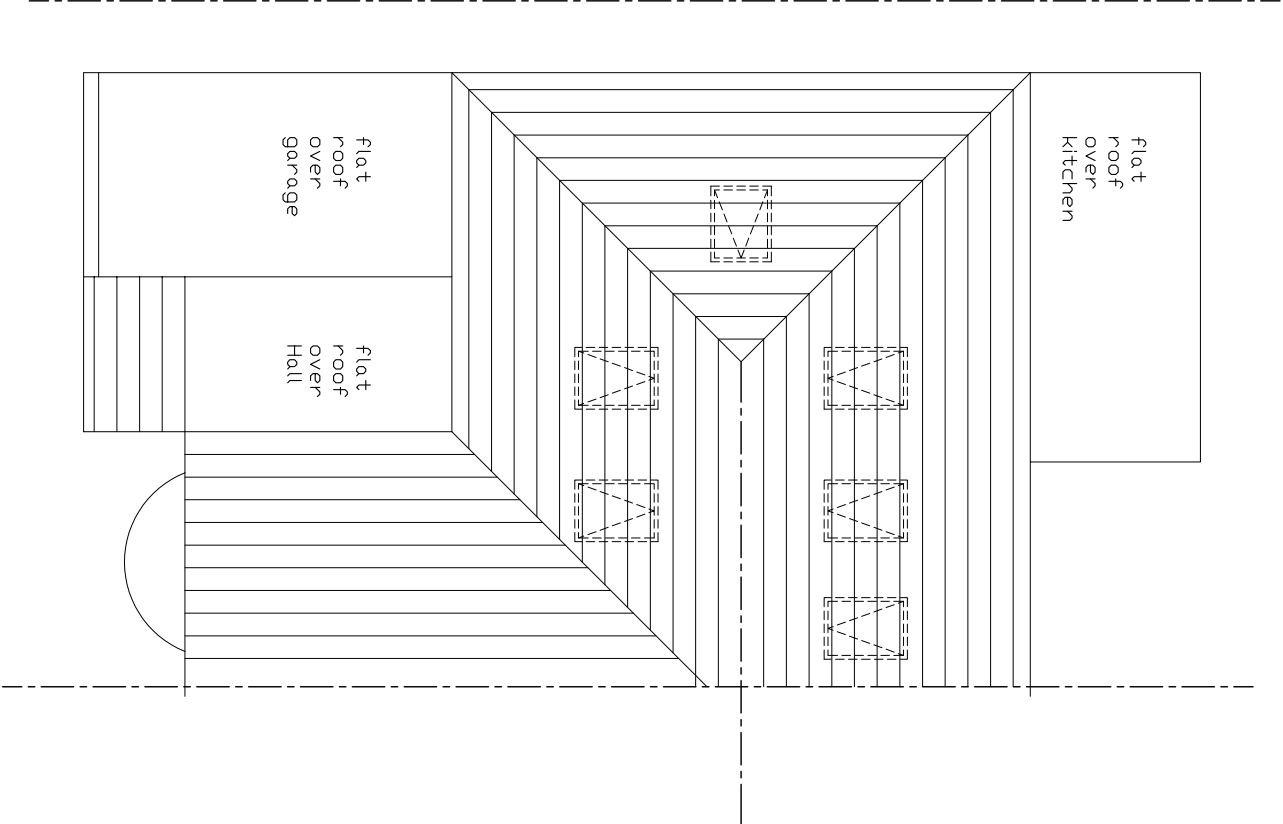

EXISTING GROUND FLOOR
PLAN

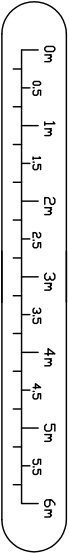

EXISTING ROOF PLAN

		DRAWING TITLE EXISTING FLOOR PLANS			
REV	DATE	DESCRIPTION		Drawn by	Date
				Dev	Sept 22
				Scale	1:100@A3
				Drawing No.	G-01
				Revision	01